



TR	SECTION	COUNTY	TOTAL SHEETS	SHEET NO.	
140	07-08135-00-BR	WHITE	19	2	323 W. 3RD ST. P.O. BOX 160 MT. CARMEL, IL 62863
FED. ROAD DIST. NO. 9 ILLINOIS		INDIAN CREEK TWP			PHONE: (618)-262-8651 FAX: (618)-263-3327
PROJECT # BR05-19336		CONTRACT # 99323			405 W. STATE ST. SUITE 1 PRINCETON, IN 47670
LEC JOB # HOT1009WH & HOT1010WH					PHONE: (812)-386-7611 FAX: (812)-385-2812

GENERAL NOTES:

THIS SECTION SHALL BE CONSTRUCTED IN ACCORDANCE WITH THE PLANS, SPECIAL PROVISIONS AND "STANDARD SPECIFICATIONS FOR ROAD AND BRIDGE CONSTRUCTION", ADOPTED JANUARY 1, 2007.

TWO PROJECTS HAVE COMBINED FOR ONE CONSTRUCTION PROJECT. UNDER THIS CONTRACT TWO BRIDGES WILL BE BUILT.

SECTION NUMBER	EXISTING STRUCTURE	PROPOSED STRUCTURE
07-08135-00-BR	097-3069	097-3261
07-08136-00-BR	097-3070	097-3262

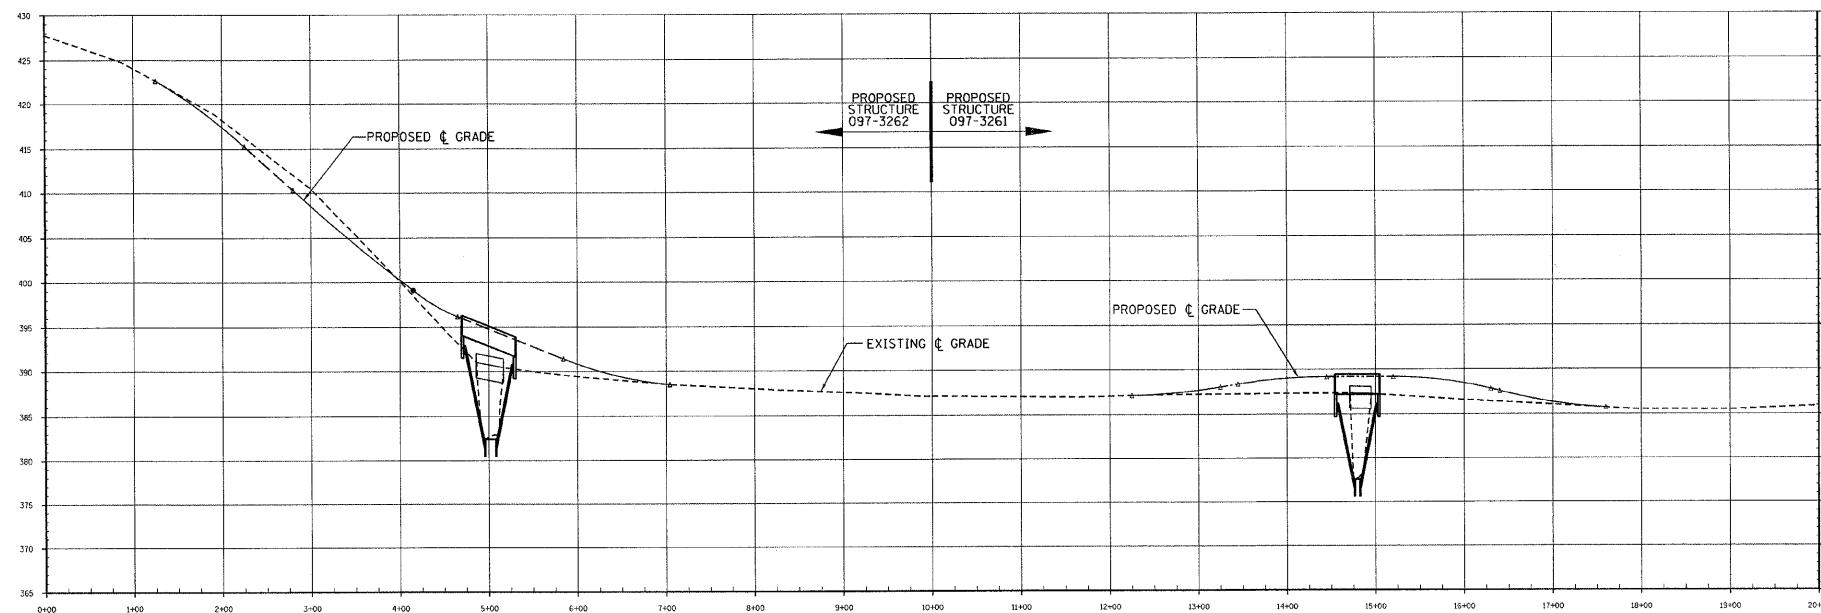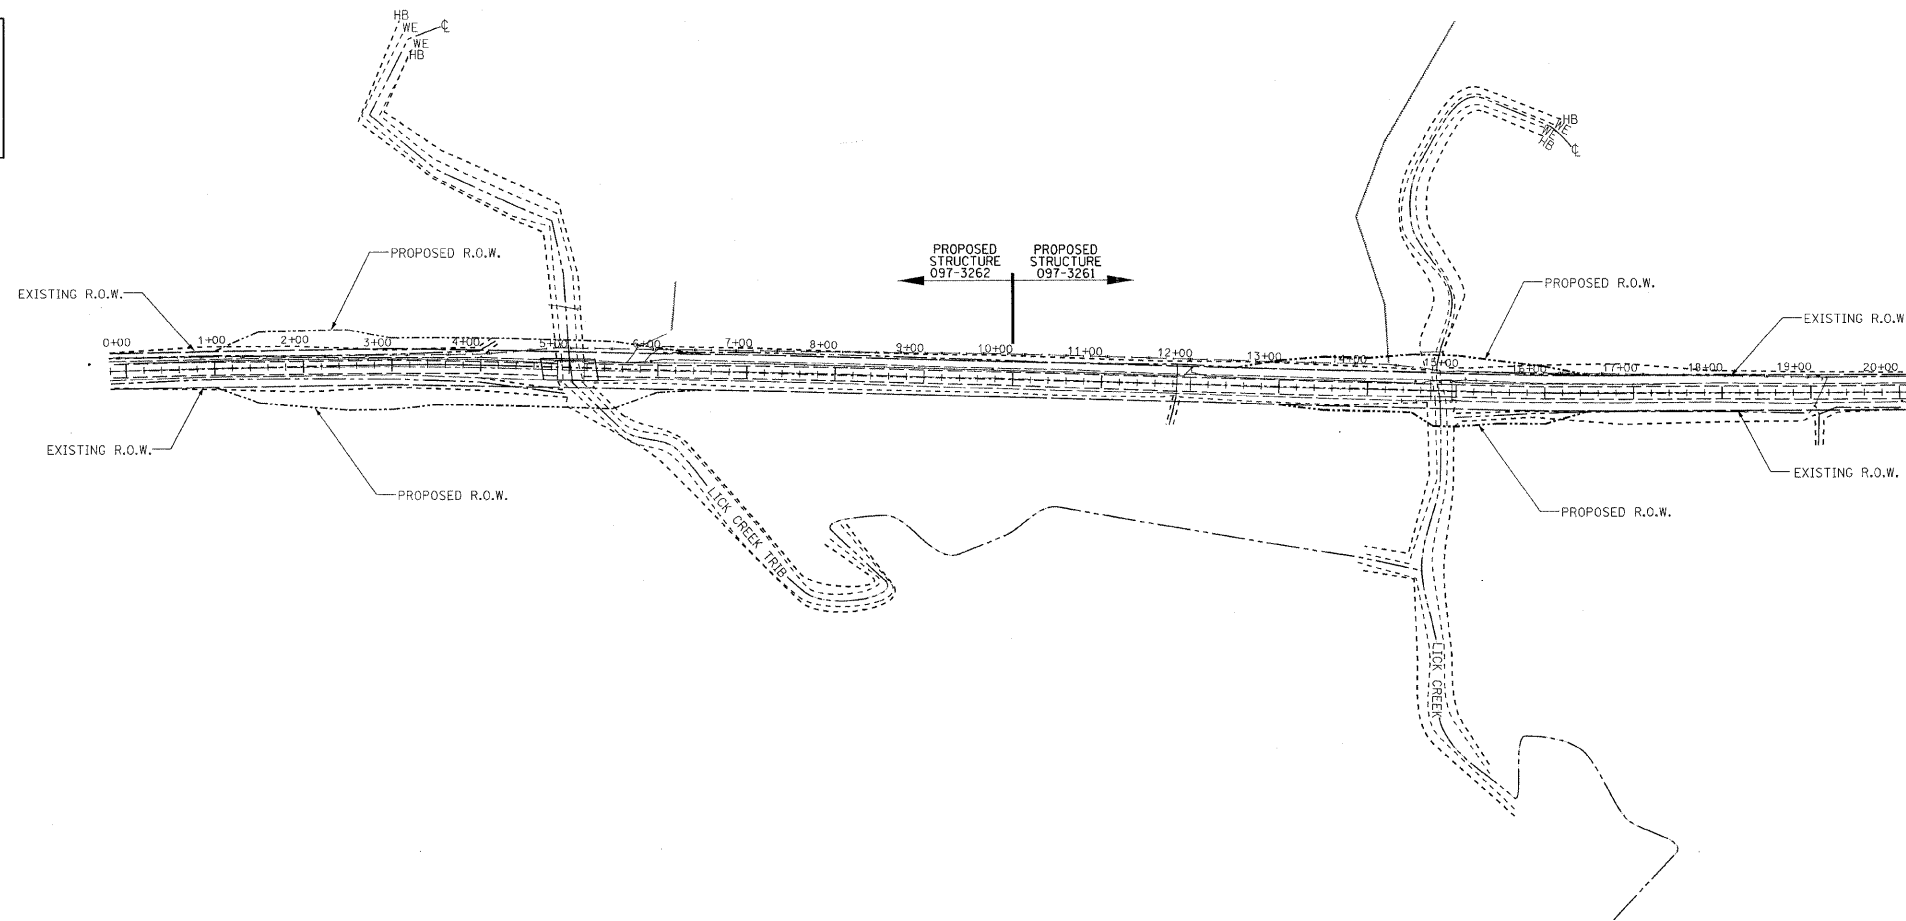

PROFESSIONAL DESIGN FIRM
LAND SURVEY & PROFESSIONAL ENGINEERING CORPORATION
184-000897
(62-032435)(35-002769)



AARON M. MEFFORD
NAME
[Signature]
SIGNATURE
6-23-08
DATE
11-30-09
EXPIRES

TOWNSHIP ROUTE 140
INDIAN CREEK TOWNSHIP
WHITE COUNTY, ILLINOIS

SHEET TITLE:

PLAN & PROFILE

SCALE:	VARIES
BY:	AMM
DATE:	3/2008
REV:	

2 OF 19 SHEETS

SHEET NO. 2