1 COVER SHEET AND STANDARDS

3 SUMMARY OF QUANTITIES

2 GENERAL NOTES. COMMITMENTS AND ADT

5 LOCATION NO. 2: SITE PLAN TRI-LEVEL WELLS

7 LOCATION NO. 4: SITE PLAN 25TH ST. WELLS

PROJECT MANAGER: PHILLIP PETE SAWYER (618) 346-3275

SQUAD LEADER: JEYCEA BOBO (618) 346-3190

CONTRACT NO. 76M37

8 WELL HOUSE BUILDING - CAISSON DETAILS MISSOURI AVENUE DEEP WELL (LOCATION 3)

10 TYPICAL WELL DETAILS LOCATION 2, 3, 4

9 TYPICAL WELL DETAILS LOCATION 1

4 LOCATION NO. 1: SITE PLAN VENICE WELLS (IL ROUTE 3)

6 LOCATION NO. 3: SITE PLAN MISSOURI AVENUE WELLS

INDEX OF SHEETS

0

0

STATE OF ILLINOIS

A. SECTION COUNTY STITL SHEET NO. * DIST B DEEP WELLS 2020 1 MADISON'ST CLAM 10 1 *= VARIOUS BLINDIS CONTRACT NO. 76M37

DEPARTMENT OF TRANSPORTATION


PROPOSED HIGHWAY PLANS


VARIOUS ROUTES
SECTION DIST 8 DEEP WELLS 2020–1
WELL TREATMENT
MADISON AND ST. CLAIR COUNTIES

C-98-064-19

APPROX SCALE

STANDARDS R 10 W 000001-07 001006 LOCATION 1 VENICE WELLS 701101-05 (IL RTE 3) LOCATION 2 701106-02 TRI-LEVEL LOCATION 1 701400-09 LOCATION 2 LATITUDE: 38.671218 701401-12 LATITUDE: 38.633623 LONGITUDE: -90.175276 701428-01 LÖNGITUDE; –90.145414 701601-09 701901-08 COUNTY STAN SILISIAL VETERANS **LOCATION 3** MISSOURI AVENUE WELLS MARIN LUTIER MIST LOCATION 3 ENGINEERING SCALES. REDUCED SIZED PLANS WILL NOT LATITUDE: 38.628481 CONFORM TO STANDARD SCALES, IN MAKING MEASUREMENTS .ONG(TUDE: -90.162236 ON REDUCED PLANS, THE ABOVE SCALES MAY BE USED. JOINT UTILITY LOCATION INFORMATION FOR EXCAVATORS 1-800-892-0123 OR 811 LOCATION 4 25TH STREET LOCATION A PROJECT ENGINEER: HERVE GELIN (618) 346-3179 LATITUDE: 38.623241

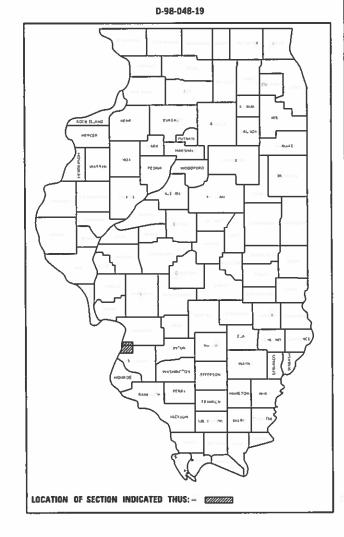

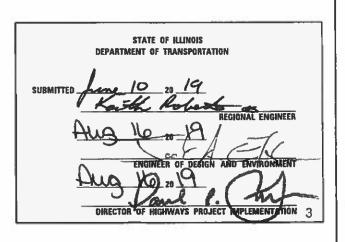

PRINTED BY THE AUTHORITY OF THE STATE OF ILLINOIS

LONGITUDE: -80.123331

GENERAL NOTES

- WHERE SECTION OR SUB-SECTION MONUMENTS ARE ENCOUNTERED, THE ENGINEER SHALL BE NOTIFIED BEFORE SUCH MONUMENTS ARE REMOVED. THE CONTRACTOR SHALL PROTECT AND CAREFULLY PRESERVE ALL PROPERTY MARKERS AND MONUMENTS UNTIL THE OWNER, AN AUTHORIZED SURVEYOR OR AGENT HAS WITNESSED OR OTHERWISE REFERENCED THE LOCATION.
- ILLINOIS STATE LAW REQUIRES A 48-HOUR NOTICE TO BE GIVEN TO UTILITIES BEFORE DIGGING. FIELD MARKING OF FACILITIES MAY BE OBTAINED BY CONTACTING J.U.L.I.E. (1-800-892-0123 OR 811) OR FOR NON-MEMBERS THE UTILITY COMPANY DIRECTLY.
- ALL WELLS REQUIRE SEALING OF MISCELLANEOUS OPENINGS IN THE WELL HEAD TO PREVENT LEAKAGE DURING TREATMENT OPERATIONS. THIS WORK WILL NOT BE PAID FOR SEPARATELY, BUT WILL BE INCLUDED IN COST OF THE SPECIFIED TREATMENT METHODS.
- THE DEPARTMENT RESERVES THE RIGHT TO NOTIFY THE CONTRACTOR TO CHANGE THE SEQUENCE OF WELL CLEANING IF NEEDED TO ENSURE PROPER DEWATERING NEEDS FOR THE DEPARTMENT. THE CONTRACTOR SHALL ALLOW 24 HOURS BETWEEN WELL TREATMENTS. THE CONTRACTOR SHALL INSTALL THE TEMPORARY DISCHARGE PIPES BACK INTO THE WELL DISCHARGE PIPES. ALL DISCHARGE WATER SHALL BE DISCHARGED INTO THE WELL FORCE MAINS.
- THE DEPARTMENT STRONGLY ENCOURAGES THE PRIME CONTRACTOR AND THEIR APPROVED SUB-CONTRACTORS TO HIRE MINORITY. WOMEN AND DISADVANTAGED INDIVIDUALS FROM ITS FEDERALLY FUNDED HIGHWAY CONSTRUCTION CAREERS TRAINING PROGRAM (HCCTP) TO HELP MEET WORKFORCE AND TRAINEE GOALS. THIS PROGRAM IS TRAINING MINORITIES, WOMEN AND DISADVANTAGED INDIVIDUALS IN HIGHWAY CONSTRUCTION-RELATED SKILLS, E.G., MATH FOR THE TRADES, JOB READINESS, TECHNICAL SKILLS COURSEWORK (CARPENTRY, CONCRETE FLATWORK, BLUEPRINT READING, SITE PLANS, SITE WORK, TOOLS USE, ETC.) AND OSHA 10 HOUR CERTIFICATION, TO PREPARE THEM FOR A CAREER IN THE HIGHWAY CONSTRUCTION TRADES. GRADUATES ARE WELL-TRAINED AND READY TO BECOME PRODUCTIVE ENTRY-LEVEL CONSTRUCTION WORKERS. CONTACT THE DISTRICT 8 EEO OFFICE AT 618-346-3360 AND/OR THE HCCTP COORDINATOR AT 618-874-6528 TO LEARN MORE ABOUT THE PROGRAM AND FOR ASSISTANCE IN MEETING WORKFORCE AND TRAINEE GOALS.

FUNCTIONAL CLASSIFICATION URBAN MINOR ARTERIAL

LOCATION 1

S.U.=13.0% M.U.=7.9%

LOCATION 2

S.U.=3.7% M.U.=11.1% NB: 2020 ADT = 35400

S.U.=3.5% M.U.=10.4%

LOCATION 3

WB RAMP: 2020 ADT = 30000 NB/SB: 2020 ADT = 7400

S.U.=2.2% M.U.=7.3%

LOCATION 4

S.U.=4.1% M.U.=2.9%

S.U.=2.2% M.U.=7.3% EB RAMP: 2020 ADT = 30000

USER NAME = boboja	DESIGNED -	REVISED -
	DRAWN -	REVISED -
PLOT SCALE = 100.0000 ' / in.	CHECKED -	REVISED -
PLOT DATE = 5/28/2019	DATE -	REVISED -

COMMITMENTS

			100%							
		STATE LOCATION 1 LOCATION 2 LOCATION 3 LOCATION 4 MADISON ST. CLAIR ST. CLAIR TOTAL ROADWAY ROADWAY ROADWAY ROADWAY TOTAL ROADWAY ROADWAY ROADWAY								
				MADISON	ST. CLAIR					
CODE	ITEM	LINIT	TOTAL	ROADWAY	ROADWAY					
NO.	ITEM	UNIT	QUANTITY	0044	0044	0044	0044			
				URBAN	URBAN	URBAN	URBAN			
67100100	MOBILIZATION	L SUM	1	0.25	0.25	0.25	0.25			
					1		1			
70100800	TRAFFIC CONTROL AND PROTECTION, STANDARD 701401	L SUM	1		1					
					1	1	1			
70102630	TRAFFIC CONTROL AND PROTECTION, STANDARD 701601	L SUM	1	0 .5			0 .5			
X0300358	ADDITIONAL TREATMENT NO. 1	EACH	10	3	5		2			
		2,,,,,					<u>-</u>			
X0300359	ADDITIONAL TREATMENT NO. 2	EACH	10	3	5		2			
X0200233	ADDITIONAL TREATMENT NO. 2	EACH	10	J	5		2			
			_		1					
X0325850	SONAR-JET TREATMENT	EACH	2	1	1					
					1		1			
X0943700	WELL CHEMICAL TREATMENT	EACH	8	2	4		2			
X1200211	DEEP WELL VIDEO INSPECTION	L SUM	1			1				
					1	<u> </u>	<u> </u>			
					1					
					1					
							1			


100%

* SPECIALTY ITEM

REV. - MS

USER NAME = boboja	DESIGNED -	REVISED -
	DRAWN -	REVISED -
PLOT SCALE = 100.0000 ' / in.	CHECKED -	REVISED -
PLOT DATE = 5/28/2019	DATE -	REVISED -

						F.A. RTE.	SECTION	COUNTY	TOTAL SHEETS	SHEET NO.
		SUMMARY	OF QU	ANTITIES		*	DIST 8 DEEP WELLS 2020-1	ST. CLAIR	10	3
						1	* = VARIOUS	CONTRACT	T NO. 76	6M37
SCALE:	SHEET	OF	SHEETS	STA.	TO STA.		ILLINOIS FED. A	ID PROJECT		

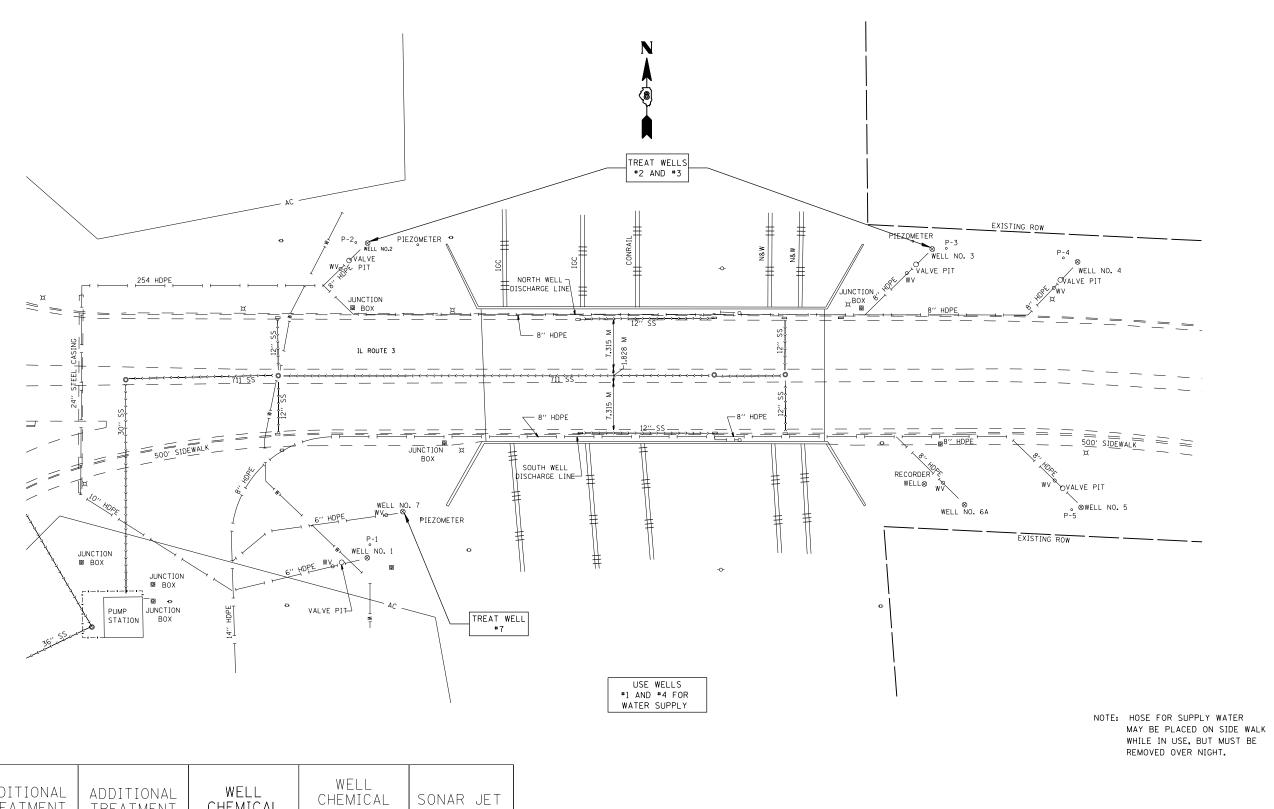


LOCATION	ADDITIONAL TREATMENT NO. 1	ADDITIONAL TREATMENT NO. 2	WELL CHEMICAL TREATMENT	WELL CHEMICAL TREATMENT SPECIAL	SONAR JET TREATMENT
WELL #2	X	X	Х		
WELL #3	X	X	X		
WELL #7	X	X			Χ


USER NAME = DODOJA	DESIGNED -	KEVISED -	
	DRAWN -	REVISED -	
PLOT SCALE = 100.0000 ' / in.	CHECKED -	REVISED -	
PLOT DATE = 5/28/2019	DATE -	REVISED -	


STATE O	F ILLINOIS
DEPARTMENT OF	TRANSPORTATION

SCALE:


LOCATION NO. 1: SITE PLAN						F.A. RTE	SECTION		COUNTY	TOTAL SHEETS	SHEET NO.
	VENICE WELLS (IL ROUTE 3)					*	DIST 8 DEEP WELLS	2020-1	ST. CLAIR	10	4
		VEIGICE V	VLLLO (IL	HOUTE 3	1		* = VARIOUS		CONTRACT NO. 7		5M37
	SHEET	OF	SHEETS	STA.	TO STA.		ILLINOIS	FED. A	ID PROJECT		

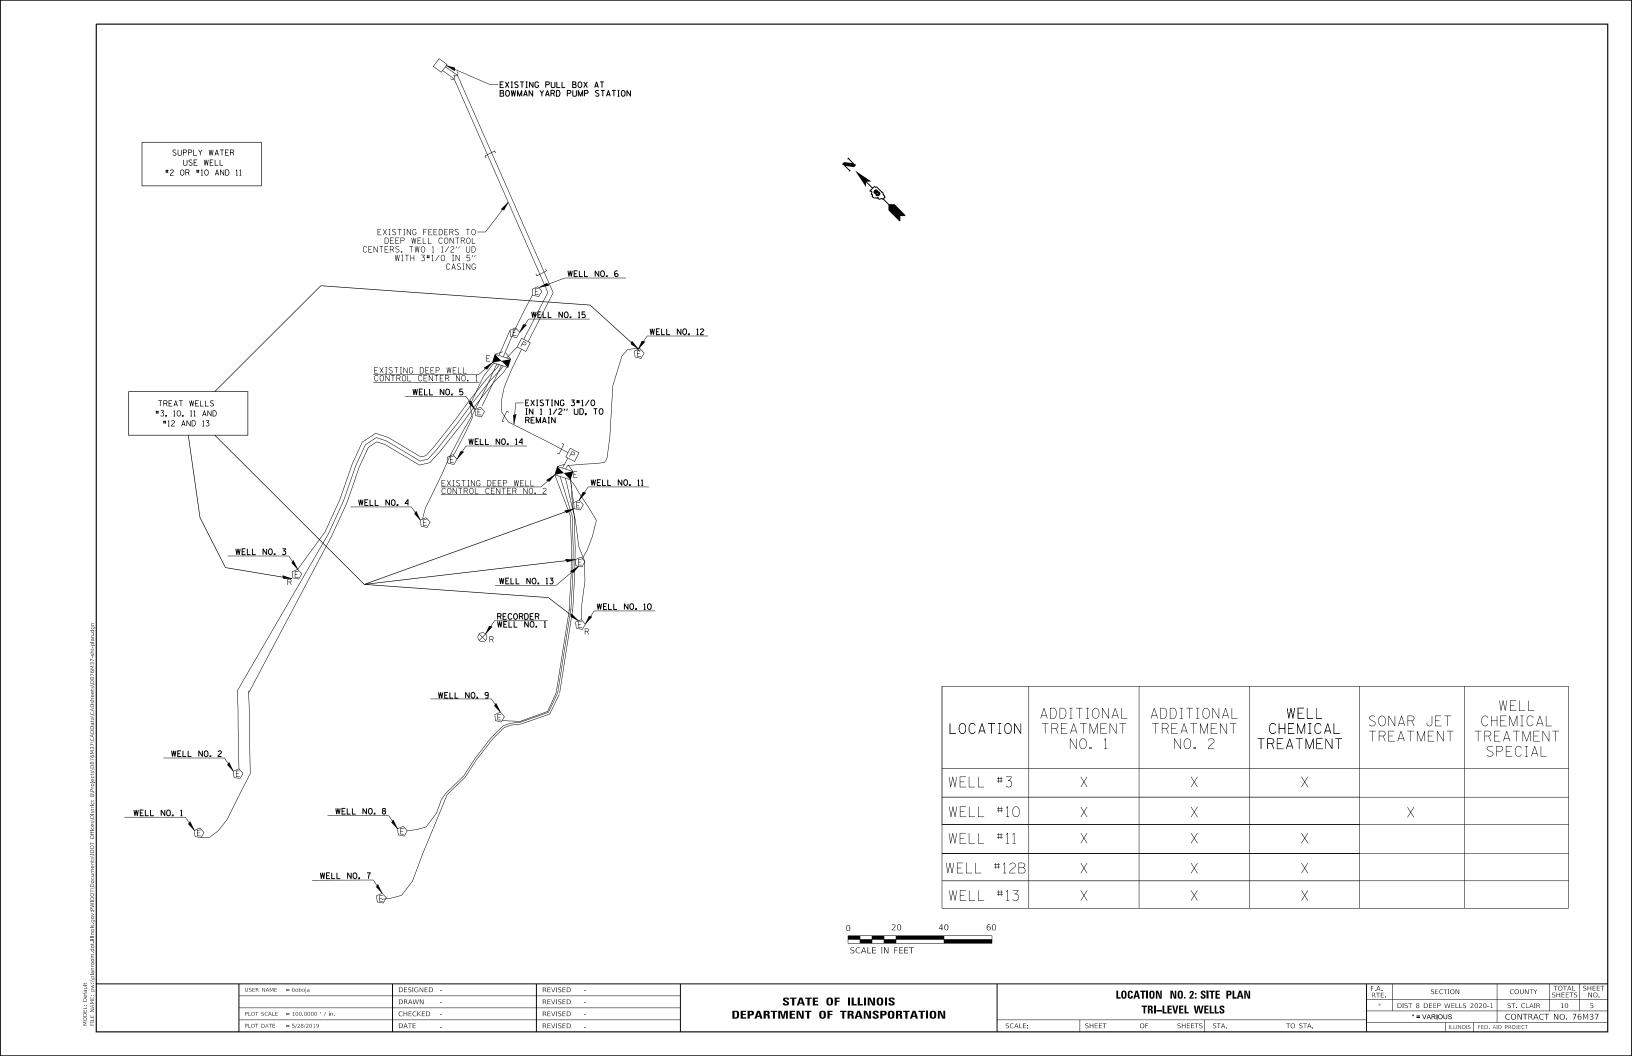

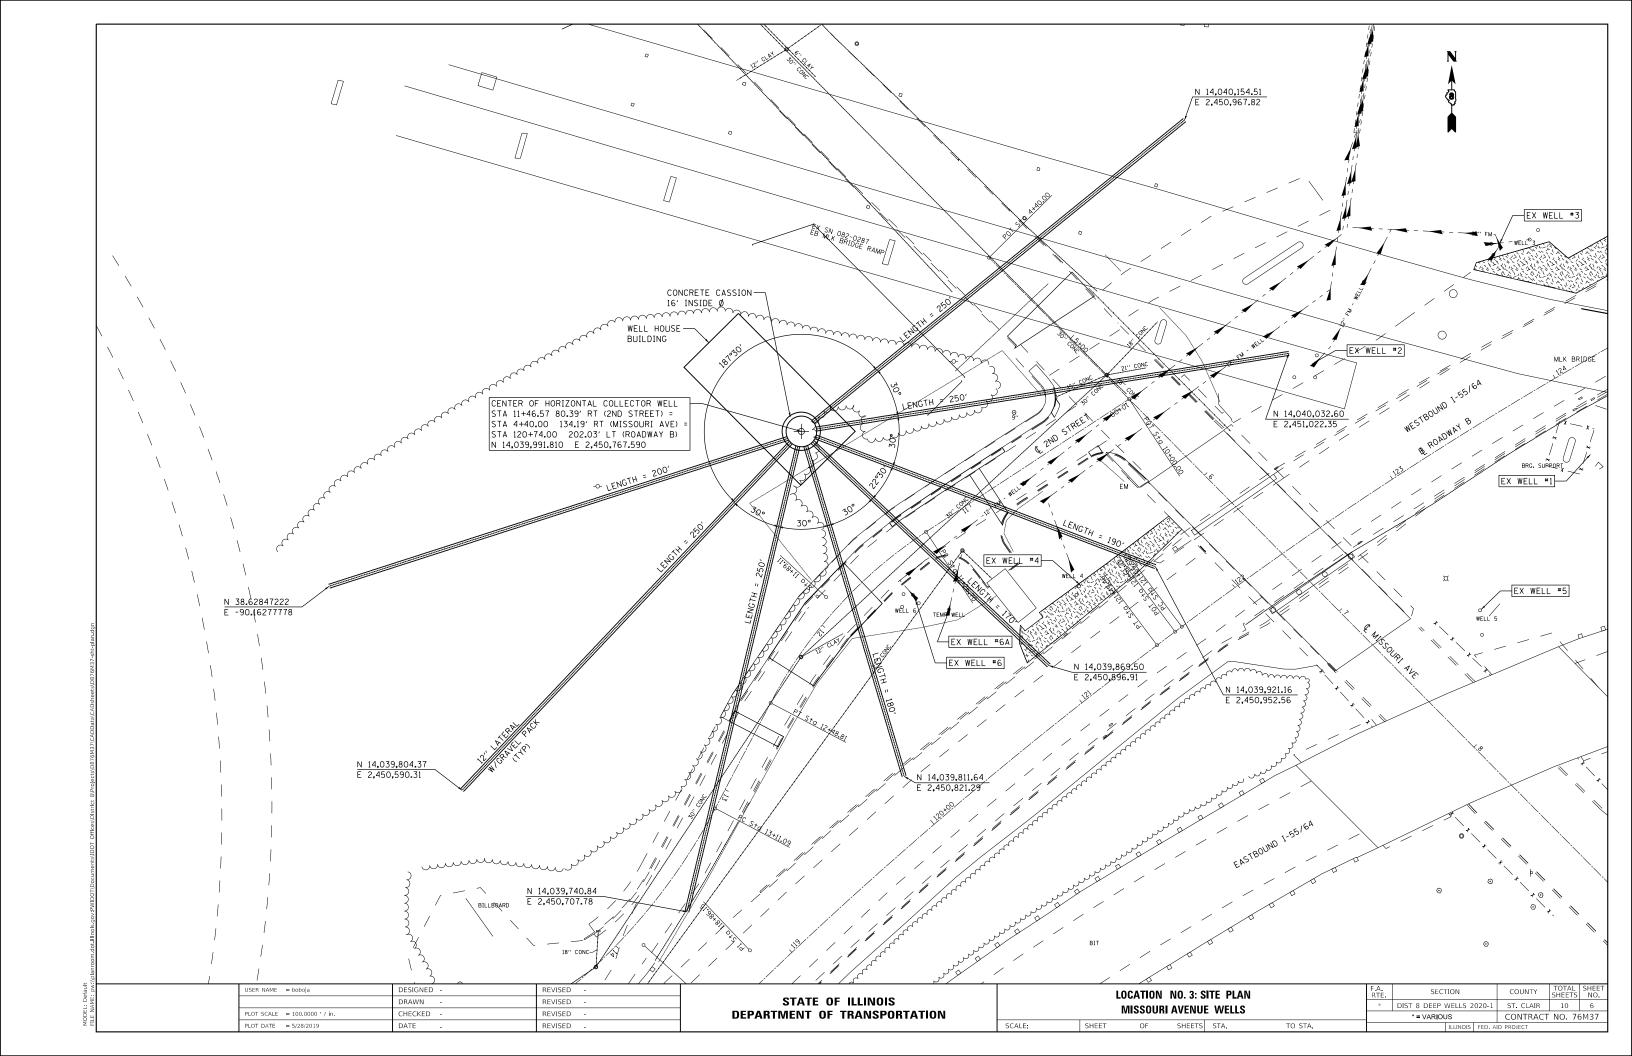

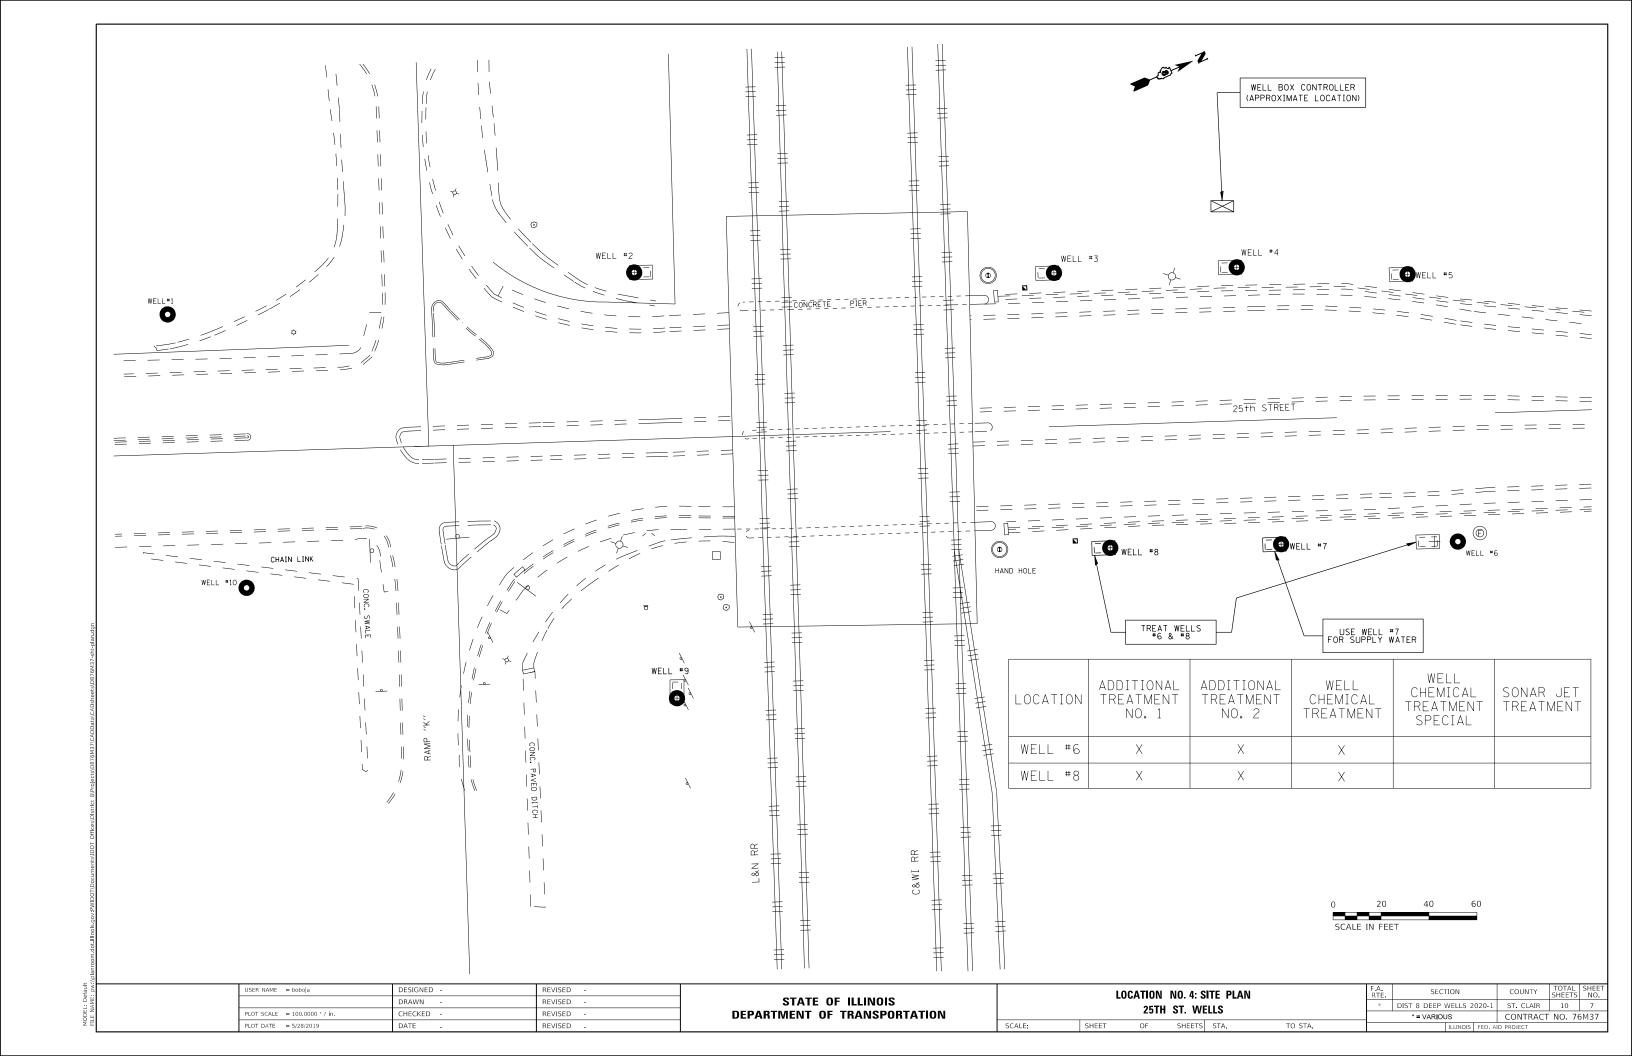

MODEL: Default FILE NAME: pw:\\planroom.dot.llllnols.gov

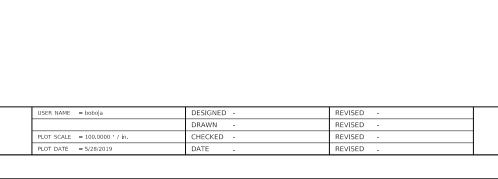


STATE OF ILLINOIS DEPARTMENT OF TRANSPORTATION


SCALE:

WELL HOUSE BUILDING - CAISSON DETAILS	F.A. RTE	SECTION	COUNTY	SHEET NO.	
MISSOURI AVE DEEP WELL (LOCATION 3)	*	10	8		
WISSOCIII AVE DELI VVELE (ECCATION 3)		* = VARIOUS	CONTRACT	NO. 76	5M37
SHEET OF SHEETS STA. TO STA.		ILLINOIS FED. A	ID PROJECT		

8" OVERFLOW DRAIN INVERT	T" TYPE L COPPER PUMP SEAL DRAIN
8" OVERFLOW DRAIN INVERT AT EL. 419.5	
DRAIN FLOW LINE AT EL. 418.5	EL. 422
11.9"	
EL. 410.5	APPROXIMATE
MAGNETIC FLOW METER (2-REQ-D.) ORIENT FOR BEST	EXISTING GROUND SURFACE EL. 417
ACCESS TO SENSORS —	
16'-0" INSIDE	
DIAMETER CAISSON - 2'-0" ± THICK	BOTTOM OF EQUALIZATION PIPE STORAGE
	EL. 380 — ANTICIPATED
	AVERAGE PUMPING LEVEL EL. 370
TYPICAL 304L OR	ANTICIPATED LOW
316L STAINLESS STEEL GATE VALVE FULL 12" PORT	PUMPING LEVEL EL. 315 MSL
TYPICAL 12" COLLECTOR LATERAL SCREEN	- \ 図 = 吊 吊 図 /─ANTICIPATED
#	ANTICIPATED TOP OF CAISSON FLOOR DEL. 303 MSL
BEDROCK	
EST. 296 MSL —	
	CONCRETE PLUG A SECTION
	SCALE: 1/8"=1'-0"

TRANSDUCER FOR EMERGENCY PUMP SEAL LUBRICATION WATER

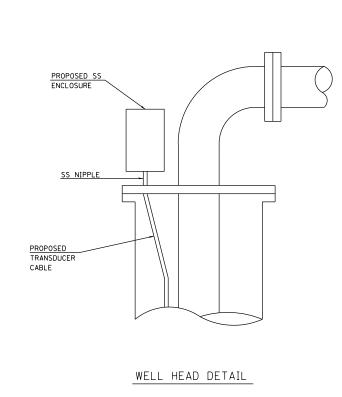


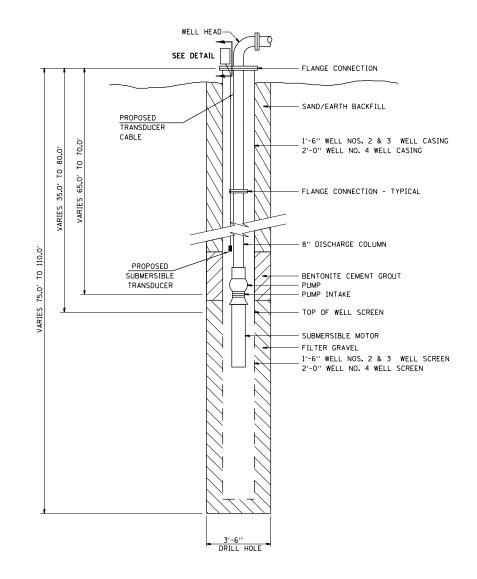


EXISTING

NOT TO SCALE

USER NAME = boboja	DESIGNED -	REVISED -								F.A.	SECTION	COUNTY	TOTAL SH	EET
	DRAWN -	REVISED -	STATE OF ILLINOIS		TYPICA	AL WELI	. DETAILS	LOCATION	1	*	DIST 8 DEEP WELLS 202	20-1 ST. CLAIR	10 (<u>, – – </u>
PLOT SCALE = 100.0000 / in.	CHECKED -	REVISED -	DEPARTMENT OF TRANSPORTATION								* = VARIOUS	CONTRAC	T NO. 76M	57
PLOT DATE = 5/28/2019	DATE -	REVISED -		SCALE:	SHEET	OF	SHEETS	STA.	TO STA.		ILLINOIS F	ED. AID PROJECT		

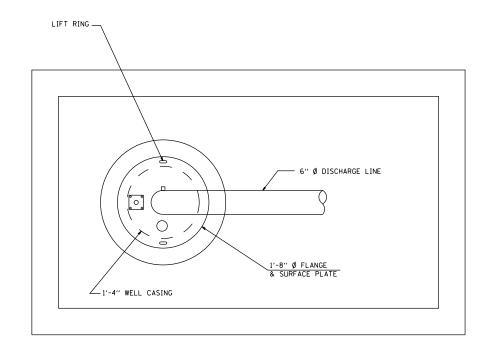

WELL HEAD DETAIL

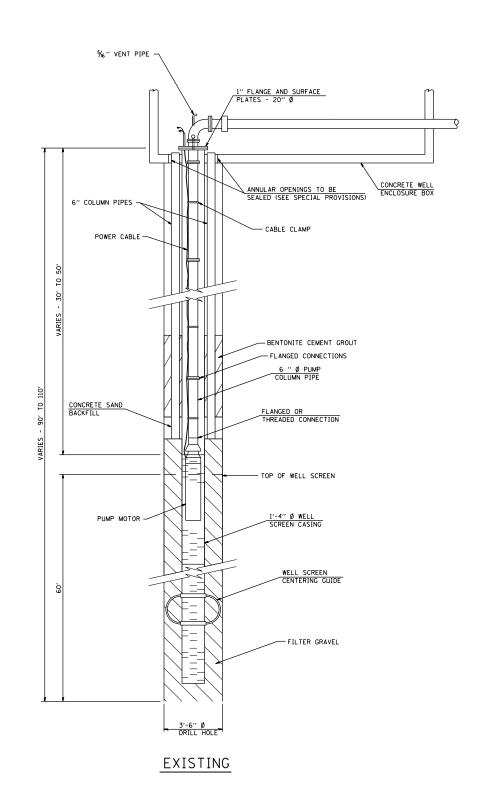

NOT TO SCALE

USER NAME = boboja	DESIGNED -	REVISED -								F.A. RTF	SECTION	COUNTY	TOTAL SHEE SHEETS NO.
	DRAWN -	REVISED -	STATE OF ILLINOIS		TYPICAL	WELL D	ETAILS L	OCATION 2,	3, 4	*	DIST 8 DEEP WELLS 2020-1	ST. CLAIR	10 10
PLOT SCALE = 100.0000 ' / in.	CHECKED -	REVISED -	DEPARTMENT OF TRANSPORTATION								* = VARIOUS	CONTRACT	Г NO. 76М37
PLOT DATE = 5/28/2019	DATE -	REVISED -		SCALE:	SHEET	OF	SHEETS	STA.	TO STA.		ILLINOIS FED. A	ID PROJECT	