


PLAN	SURVEYED	BY	DATE
	PLOTTED		
	GRADES CHECKED		
	STRUCTURE NOTATIONS CHECKED		
	NOTE BOOK NO.		
	FILE NAME		

PROFILE	SURVEYED	BY	DATE
	PLOTTED		
	GRADES CHECKED		
	STRUCTURE NOTATIONS CHECKED		
	NOTE BOOK NO.		
	FILE NAME		

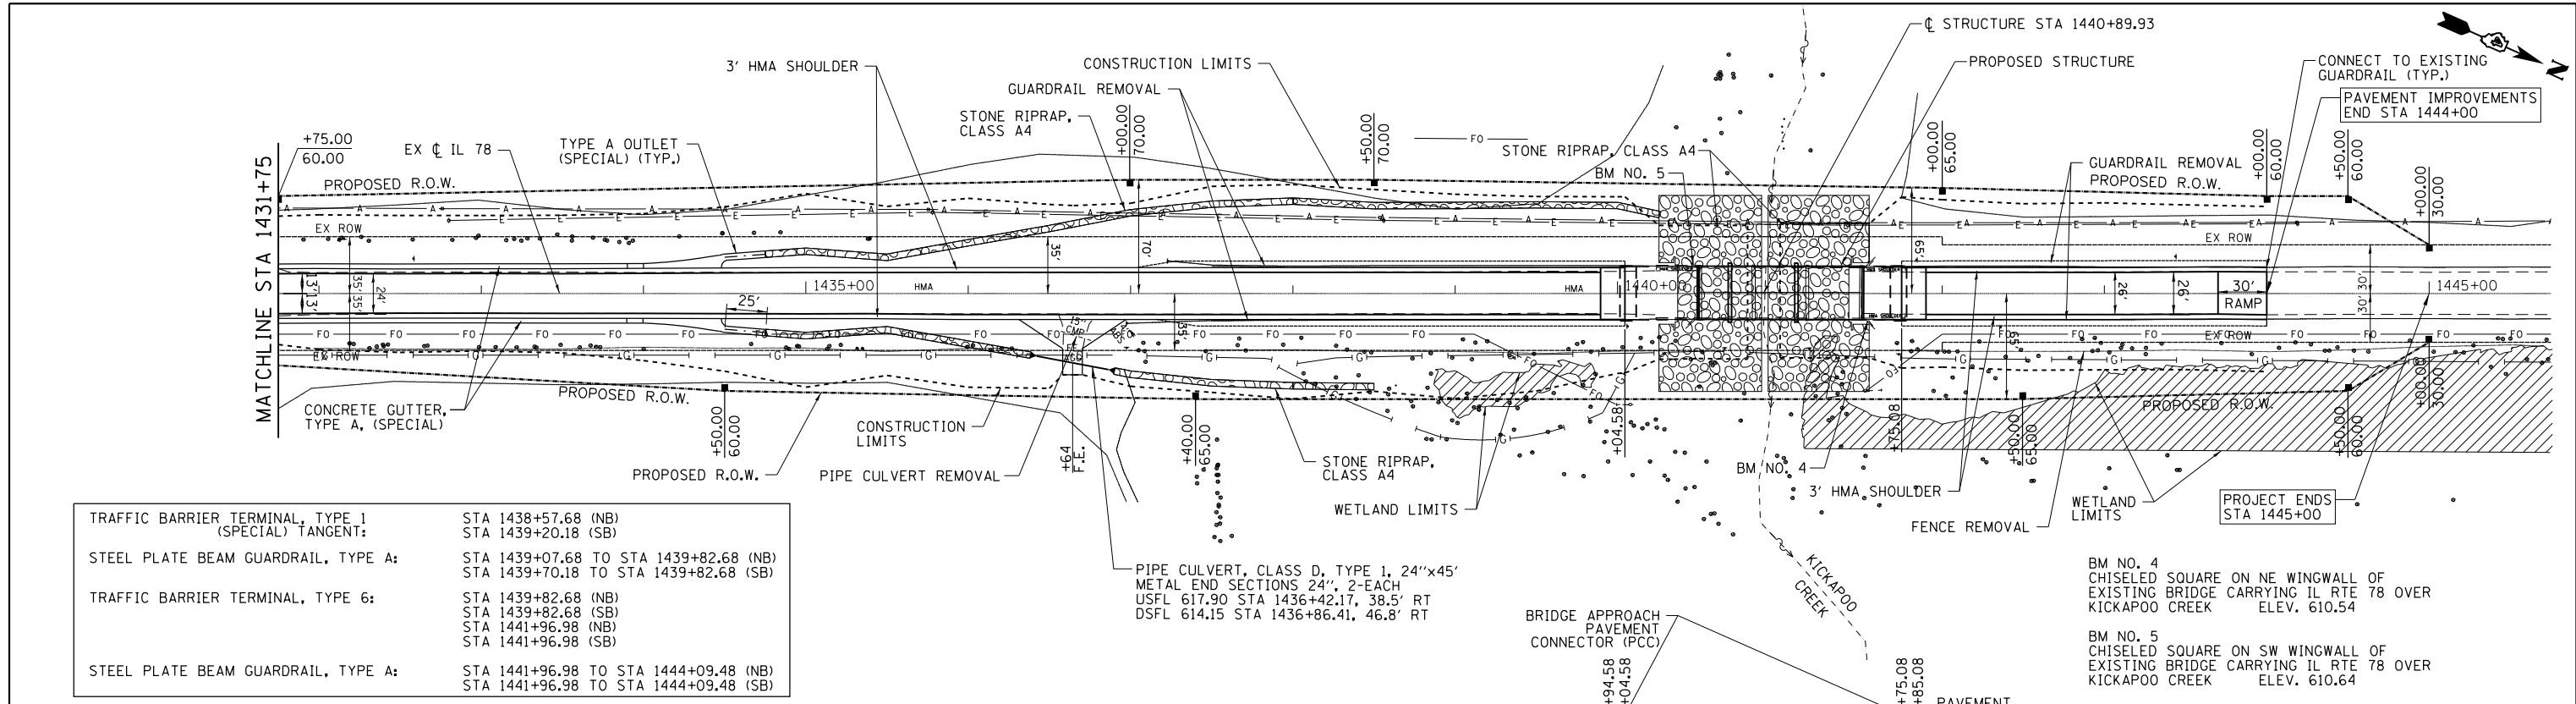



TRAFFIC BARRIER TERMINAL, TYPE 1 (SPECIAL) TANGENT:	STA 1438+57.68 (NB) STA 1439+20.18 (SB)
STEEL PLATE BEAM GUARDRAIL, TYPE A:	STA 1439+07.68 TO STA 1439+82.68 (NB) STA 1439+70.18 TO STA 1439+82.68 (SB)
TRAFFIC BARRIER TERMINAL, TYPE 6:	STA 1439+82.68 (NB) STA 1439+82.68 (SB) STA 1441+96.98 (NB) STA 1441+96.98 (SB)
STEEL PLATE BEAM GUARDRAIL, TYPE A:	STA 1441+96.98 TO STA 1444+09.48 (NB) STA 1441+96.98 TO STA 1444+09.48 (SB)

PIPE CULVERT, CLASS D, TYPE 1, 24"x45'
METAL END SECTIONS 24", 2-EACH
USFL 617.90 STA 1436+42.17, 38.5' RT
DSFL 614.15 STA 1436+86.41, 46.8' RT

BM NO. 4
CHISELED SQUARE ON NE WINGWALL OF
EXISTING BRIDGE CARRYING IL RTE 78 OVER
KICKAPOO CREEK ELEV. 610.54

BM NO. 5
CHISELED SQUARE ON SW WINGWALL OF
EXISTING BRIDGE CARRYING IL RTE 78 OVER
KICKAPOO CREEK ELEV. 610.64

VARIABLE DEPTH MILL AND OVERLAY PAVEMENT REMOVAL & RECONSTRUCTION PAVEMENT BREAKING BRIDGE STRUCTURE AND APPROACH SLABS PAVEMENT REMOVAL & RECONSTRUCTION VARIABLE DEPTH MILL AND OVERLAY

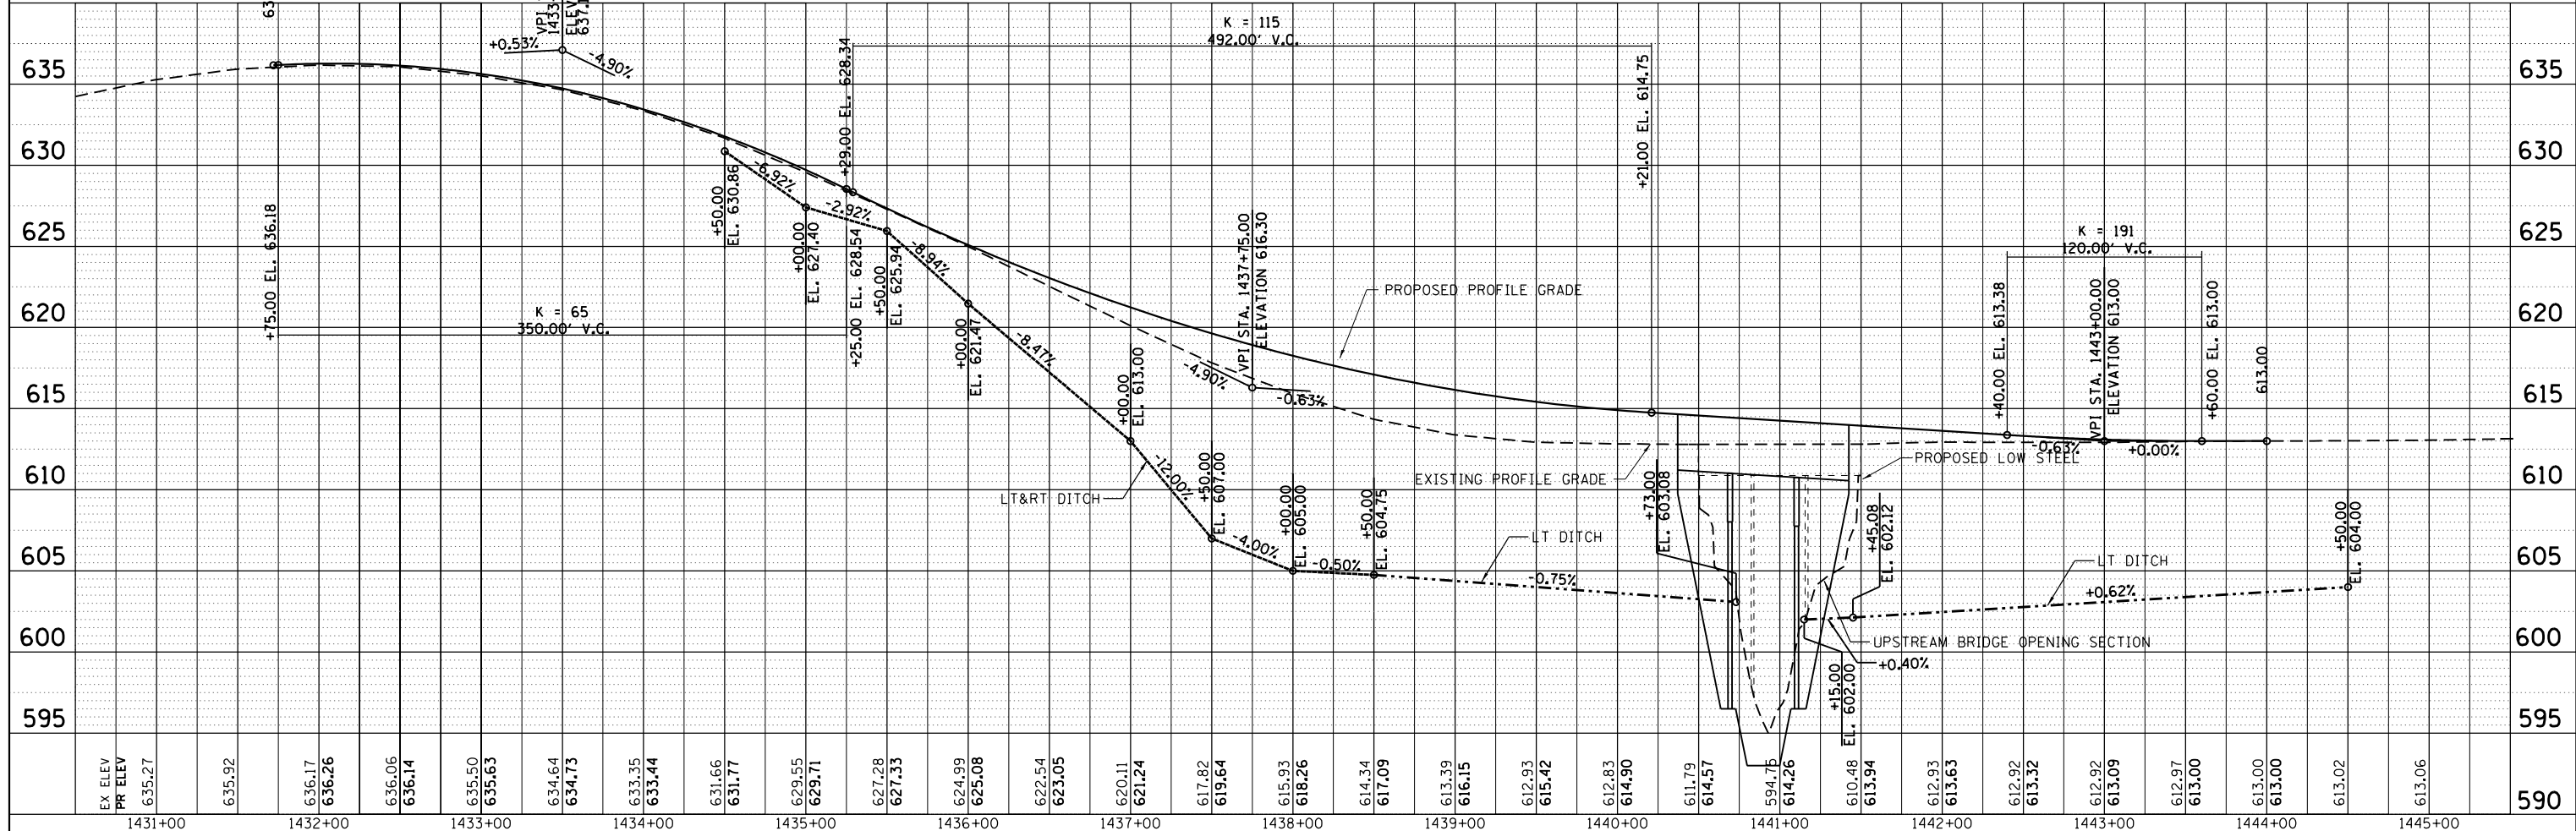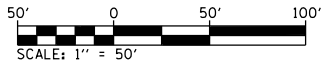

FILE NAME =	USER NAME = jacobsmr	DESIGNED -	REVISED -	F.A.P. RTE. 22	SECTION 48(B-1BR;CRJ)	COUNTY KNOX	TOTAL SHEETS 88	SHEET NO. 23
Default	PLOT SCALE = 100.0000' / in.	CHECKED -	REVISED -	CONTRACT NO. 68758				
	PLOT DATE = 5/9/2019	DATE -	REVISED -	ILLINOIS FED. AID PROJECT				

STATE OF ILLINOIS
DEPARTMENT OF TRANSPORTATION

PLAN & PROFILE
ILLINOIS ROUTE 78

SCALE: 1"=50' SHEET 1 OF 1 SHEETS STA. 1431+75 TO STA. 1445+00