


DATE	
BY	
FINAL SURVEY	SURVEYED
NOTE BOOK	PLOTTED
NO.	TEMPLATE
	AREAS CHECKED
	AREAS CHECKED

DATE	
BY	
ORIGINAL SURVEY	SURVEYED
NOTE BOOK	PLOTTED
NO.	TEMPLATE
	AREAS CHECKED
	AREAS CHECKED

MODEL: Default
FILE NAME: D:\viallam\com.d\all\mils.p\PIV\DOT Documents\DOT - Office\District 4\Project\04 - 69758\CAD\Batal Design\0469758\Wiley Graham\1st.dgn

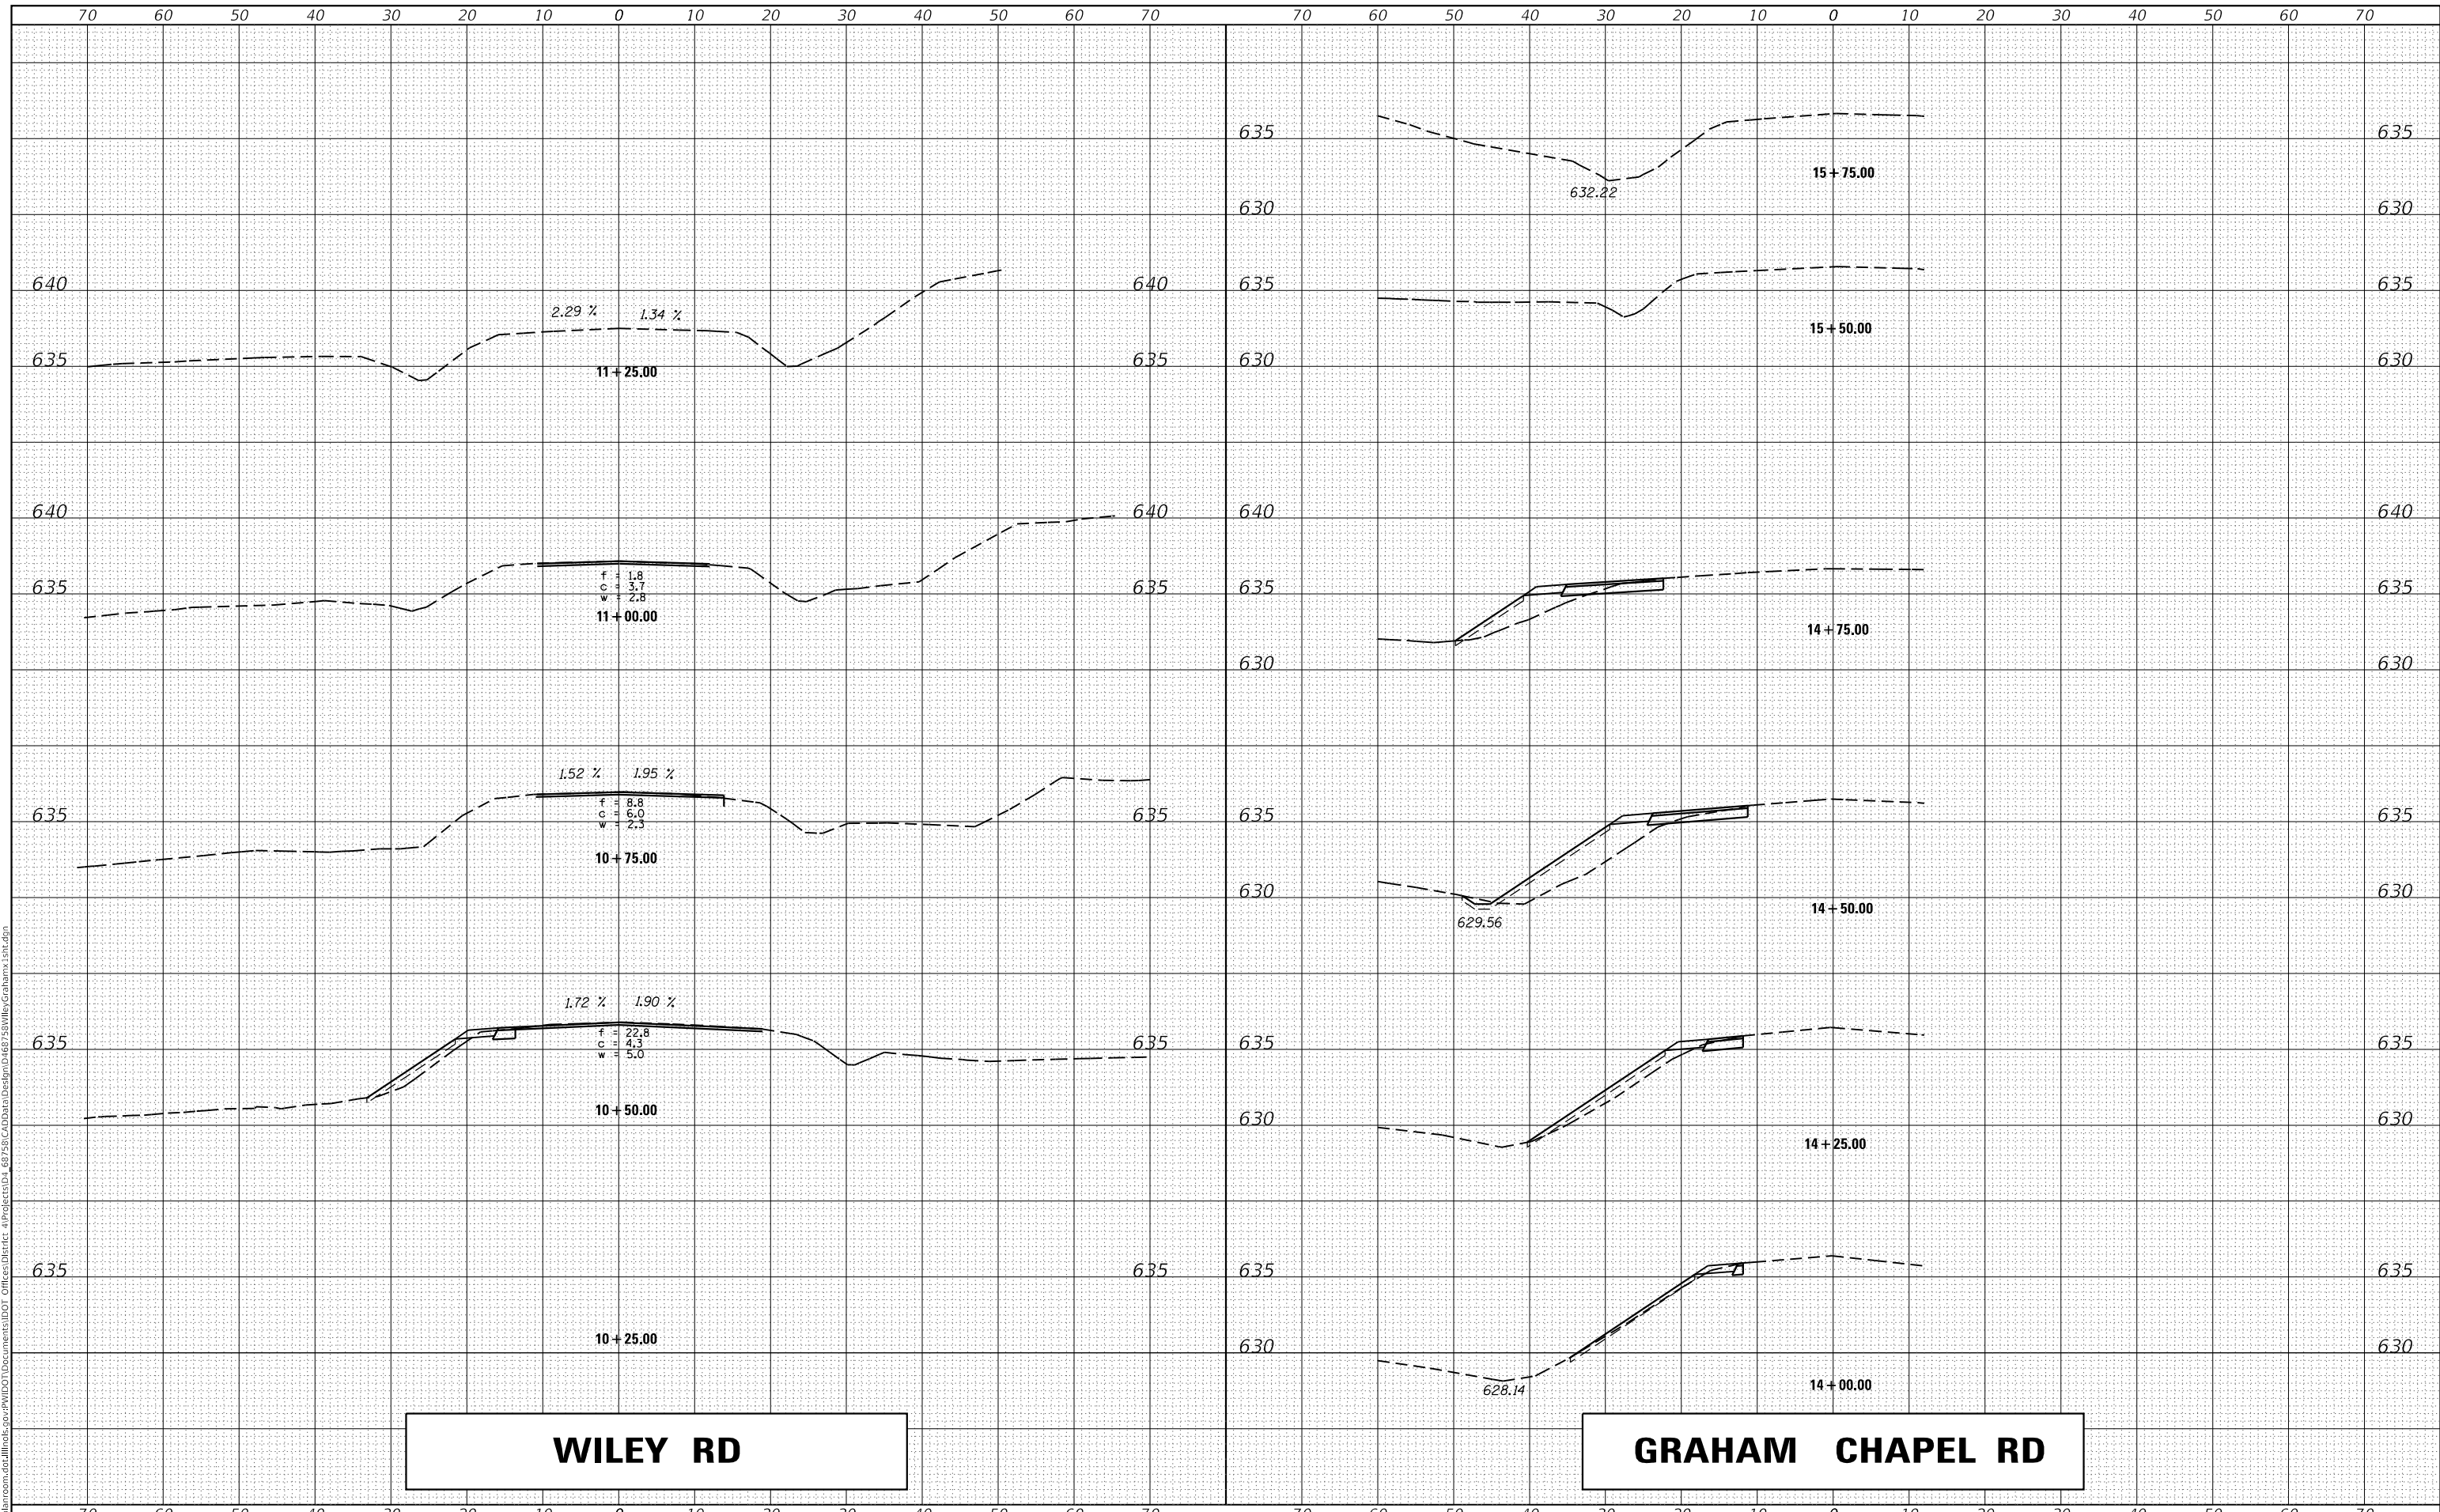

WILEY RD

GRAHAM CHAPEL RD

USER NAME = jacobsmr	DESIGNED -	REVISED -
	DRAWN -	REVISED -
PLOT SCALE = 20.000000' / in.	CHECKED -	REVISED -
PLOT DATE = 5/9/2019	DATE -	REVISED -

**STATE OF ILLINOIS
DEPARTMENT OF TRANSPORTATION**

DETOUR WIDING CROSS SECTIONS			
SCALE:	SHEET	OF SHEETS	STA. TO STA.

F.A.P. RTE. 22	SECTION 48[(B-1)BR:CRJ]	COUNTY KNOX	TOTAL SHEETS 88	SHEET NO. 28
CONTRACT NO. 68758				
ILLINOIS FED. AID PROJECT				