


DATE	
BY	
SURVEYED	
PLOTTED	
TEMPLATE	
NOTE BOOK	
AREAS CHECKED	
NO.	

DATE	
BY	
SURVEYED	
PLOTTED	
TEMPLATE	
NOTE BOOK	
AREAS CHECKED	
NO.	

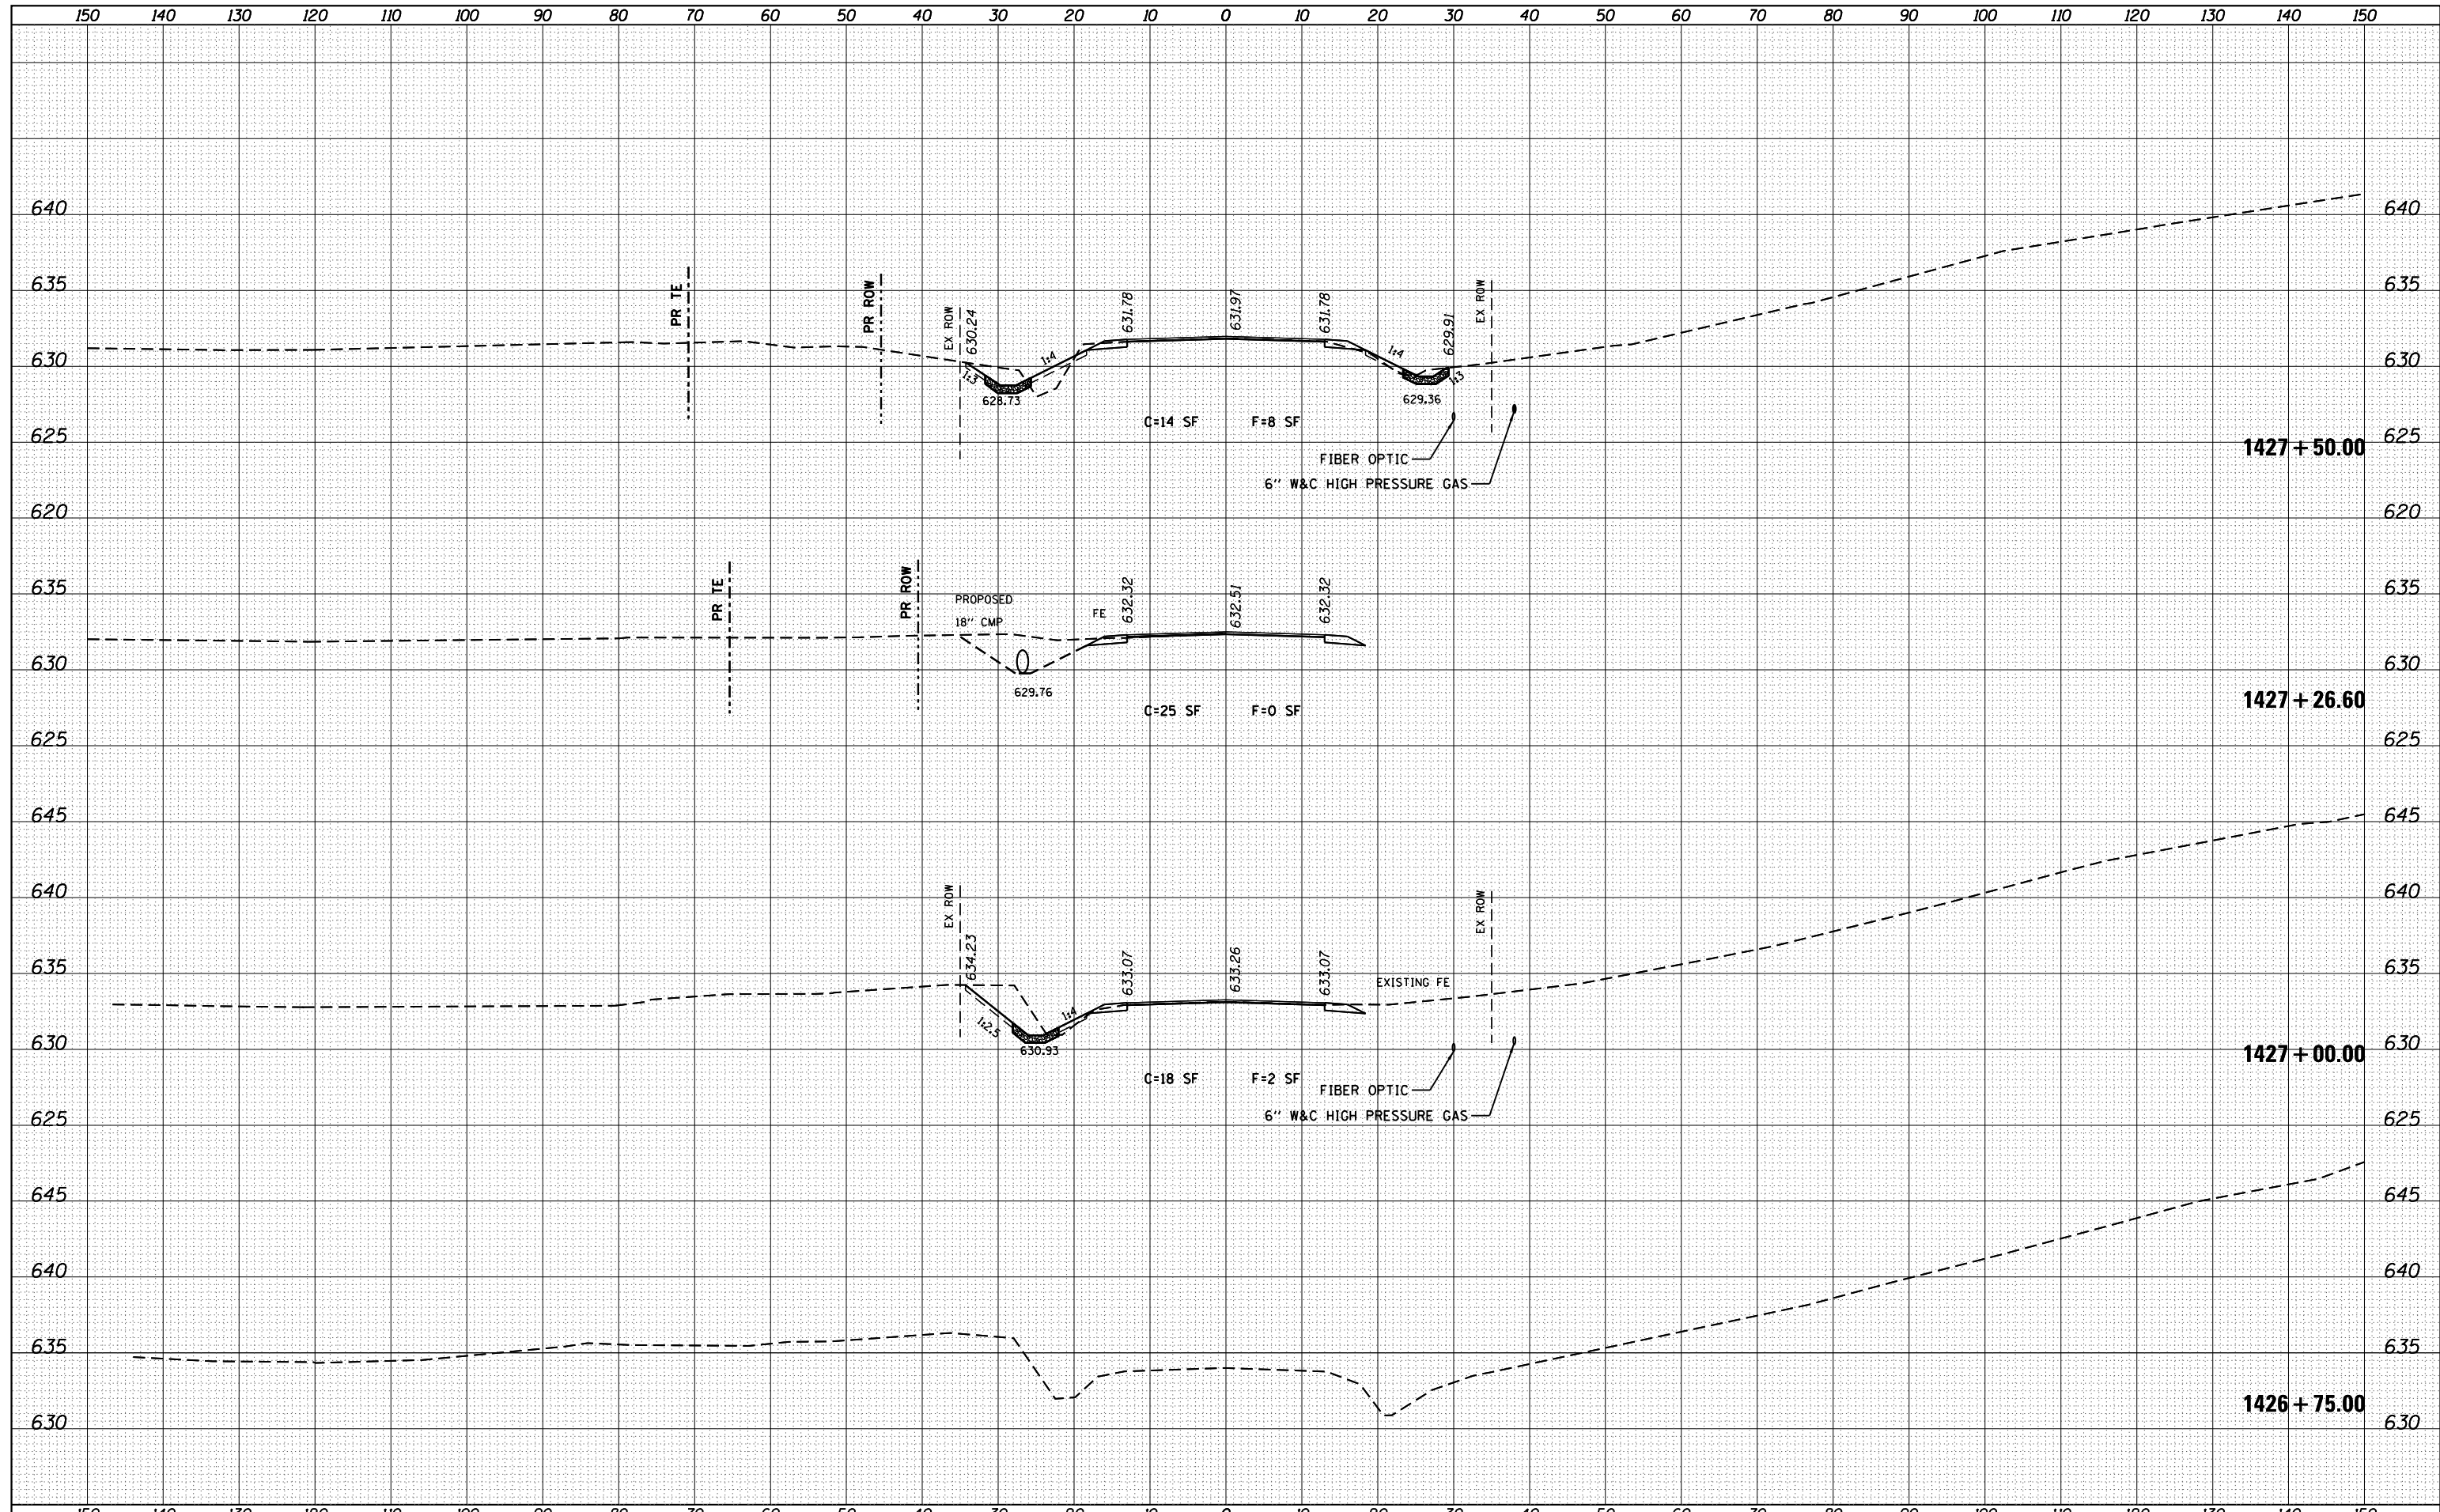

FILE NAME =	USER NAME = jacobsmr	DESIGNED -	REVISED -	STATE OF ILLINOIS DEPARTMENT OF TRANSPORTATION	CROSS SECTIONS ILLINOIS ROUTE 78				F.A.P. RTE.	SECTION	COUNTY	TOTAL SHEETS	SHEET NO.
Default	DOT Offices\District 4\Projects\D4_68758\CAD\Drawings\Sheets\Fehr_Graham - IDOT Copies\REVISED - 065-069-x.s.dgn	CHECKED -	REVISED -						22	48(B-1)BR;CRJ	KNOX	94	74
FEHR GRAHAM PROJECT NO 15-10048	PLOT SCALE = 20.000000' / in.	DATE -	REVISED -		CONTRACT NO. 68758								
	PLOT DATE = 5/10/2019				SCALE:	SHEET	OF	SHEETS	STA. 1426+75.00	TO STA. 1427+50.00	ILLINOIS FED. AID PROJECT		