


BY	DATE
FINAL SURVEY	SURVEYED
NOTE BOOK	PLOTTED
	TEMPLATE
	AREAS CHECKED
	AREAS CHECKED

BY	DATE
ORIGINAL SURVEY	SURVEYED
NOTE BOOK	PLOTTED
	TEMPLATE
	AREAS CHECKED
	AREAS CHECKED

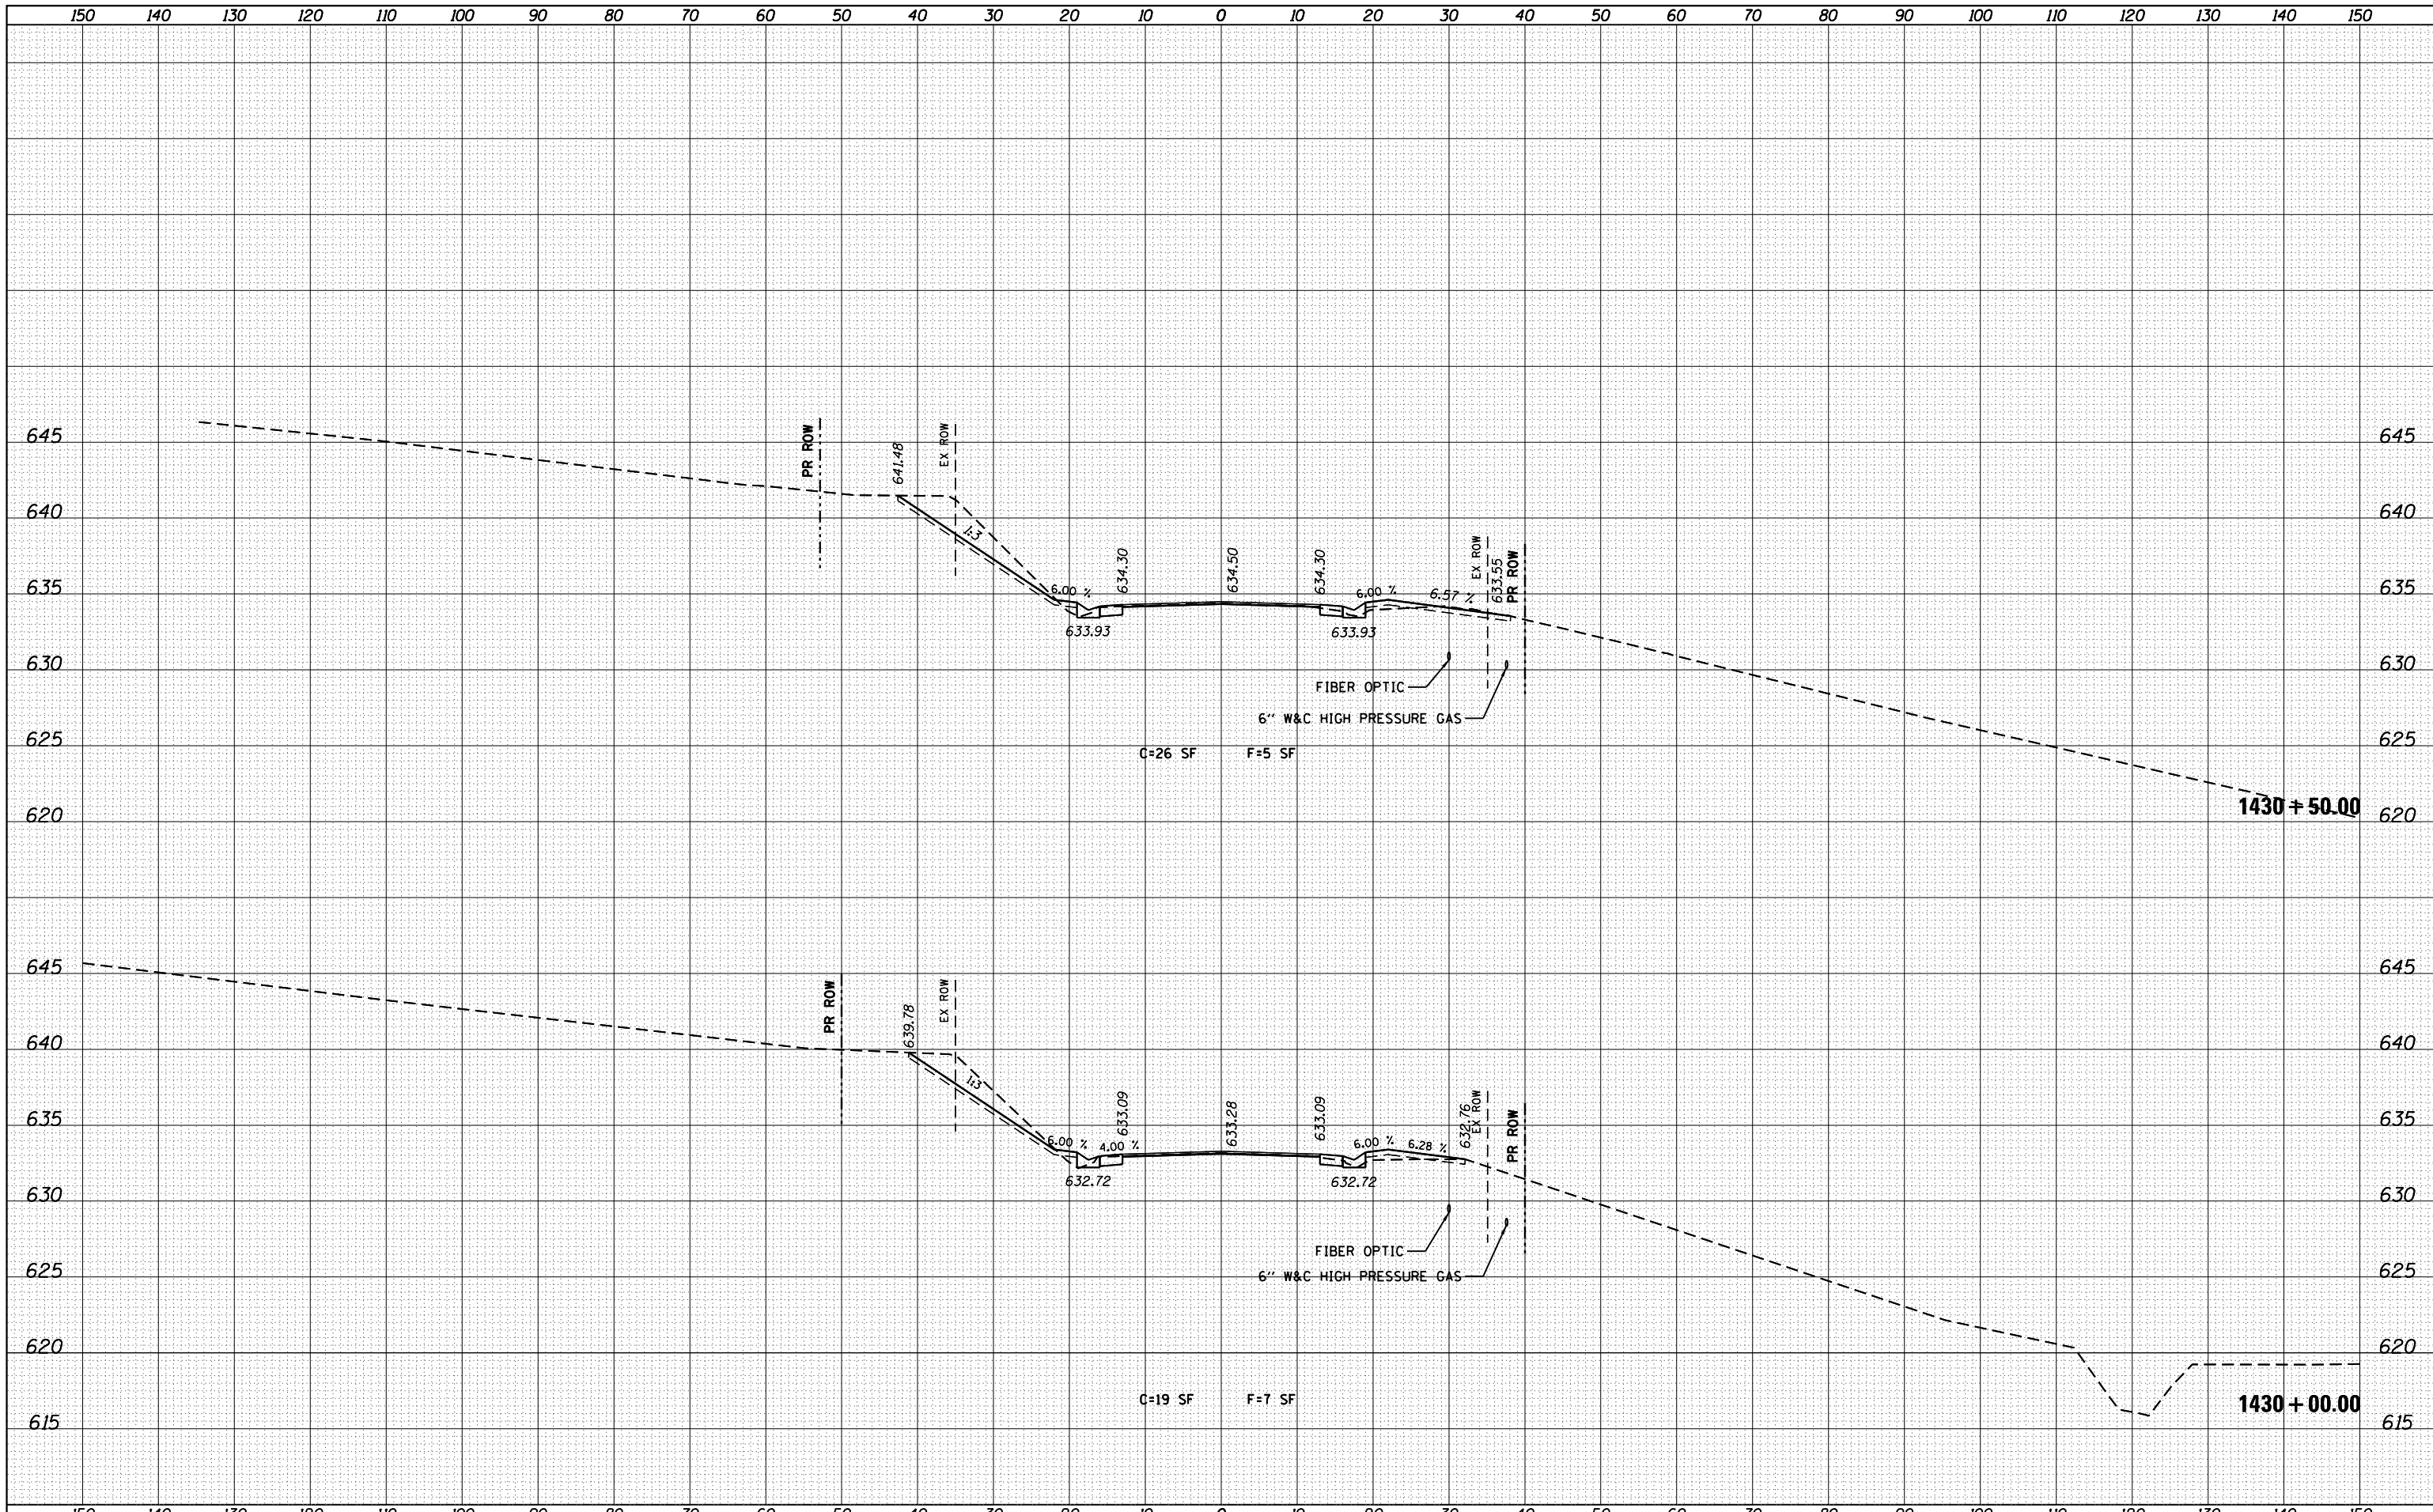

FILE NAME =	USER NAME = jacobsnm	DESIGNED -	REVISED -	STATE OF ILLINOIS DEPARTMENT OF TRANSPORTATION	CROSS SECTIONS ILLINOIS ROUTE 78	F.A.P. RTE.	SECTION	COUNTY	TOTAL SHEETS	SHEET NO.	
Default		CHECKED -	REVISED -			22	48(I-B;R;C;R)	KNOX	94	77	
FEHR GRAHAM PROJECT NO 15-10048	PLOT DATE = 5/10/2019	DATE -	REVISED -			CONTRACT NO. 68758					
						SCALE:	SHEET	OF	SHEETS	STA. 1430+00.00	TO STA. 1430+50.00