


DATE	
BY	
SURVEYED	
PLOTTED	
TEMPLATE	
AREAS	
CHECKED	
NO.	

DATE	
BY	
SURVEYED	
PLOTTED	
TEMPLATE	
AREAS	
CHECKED	
NO.	

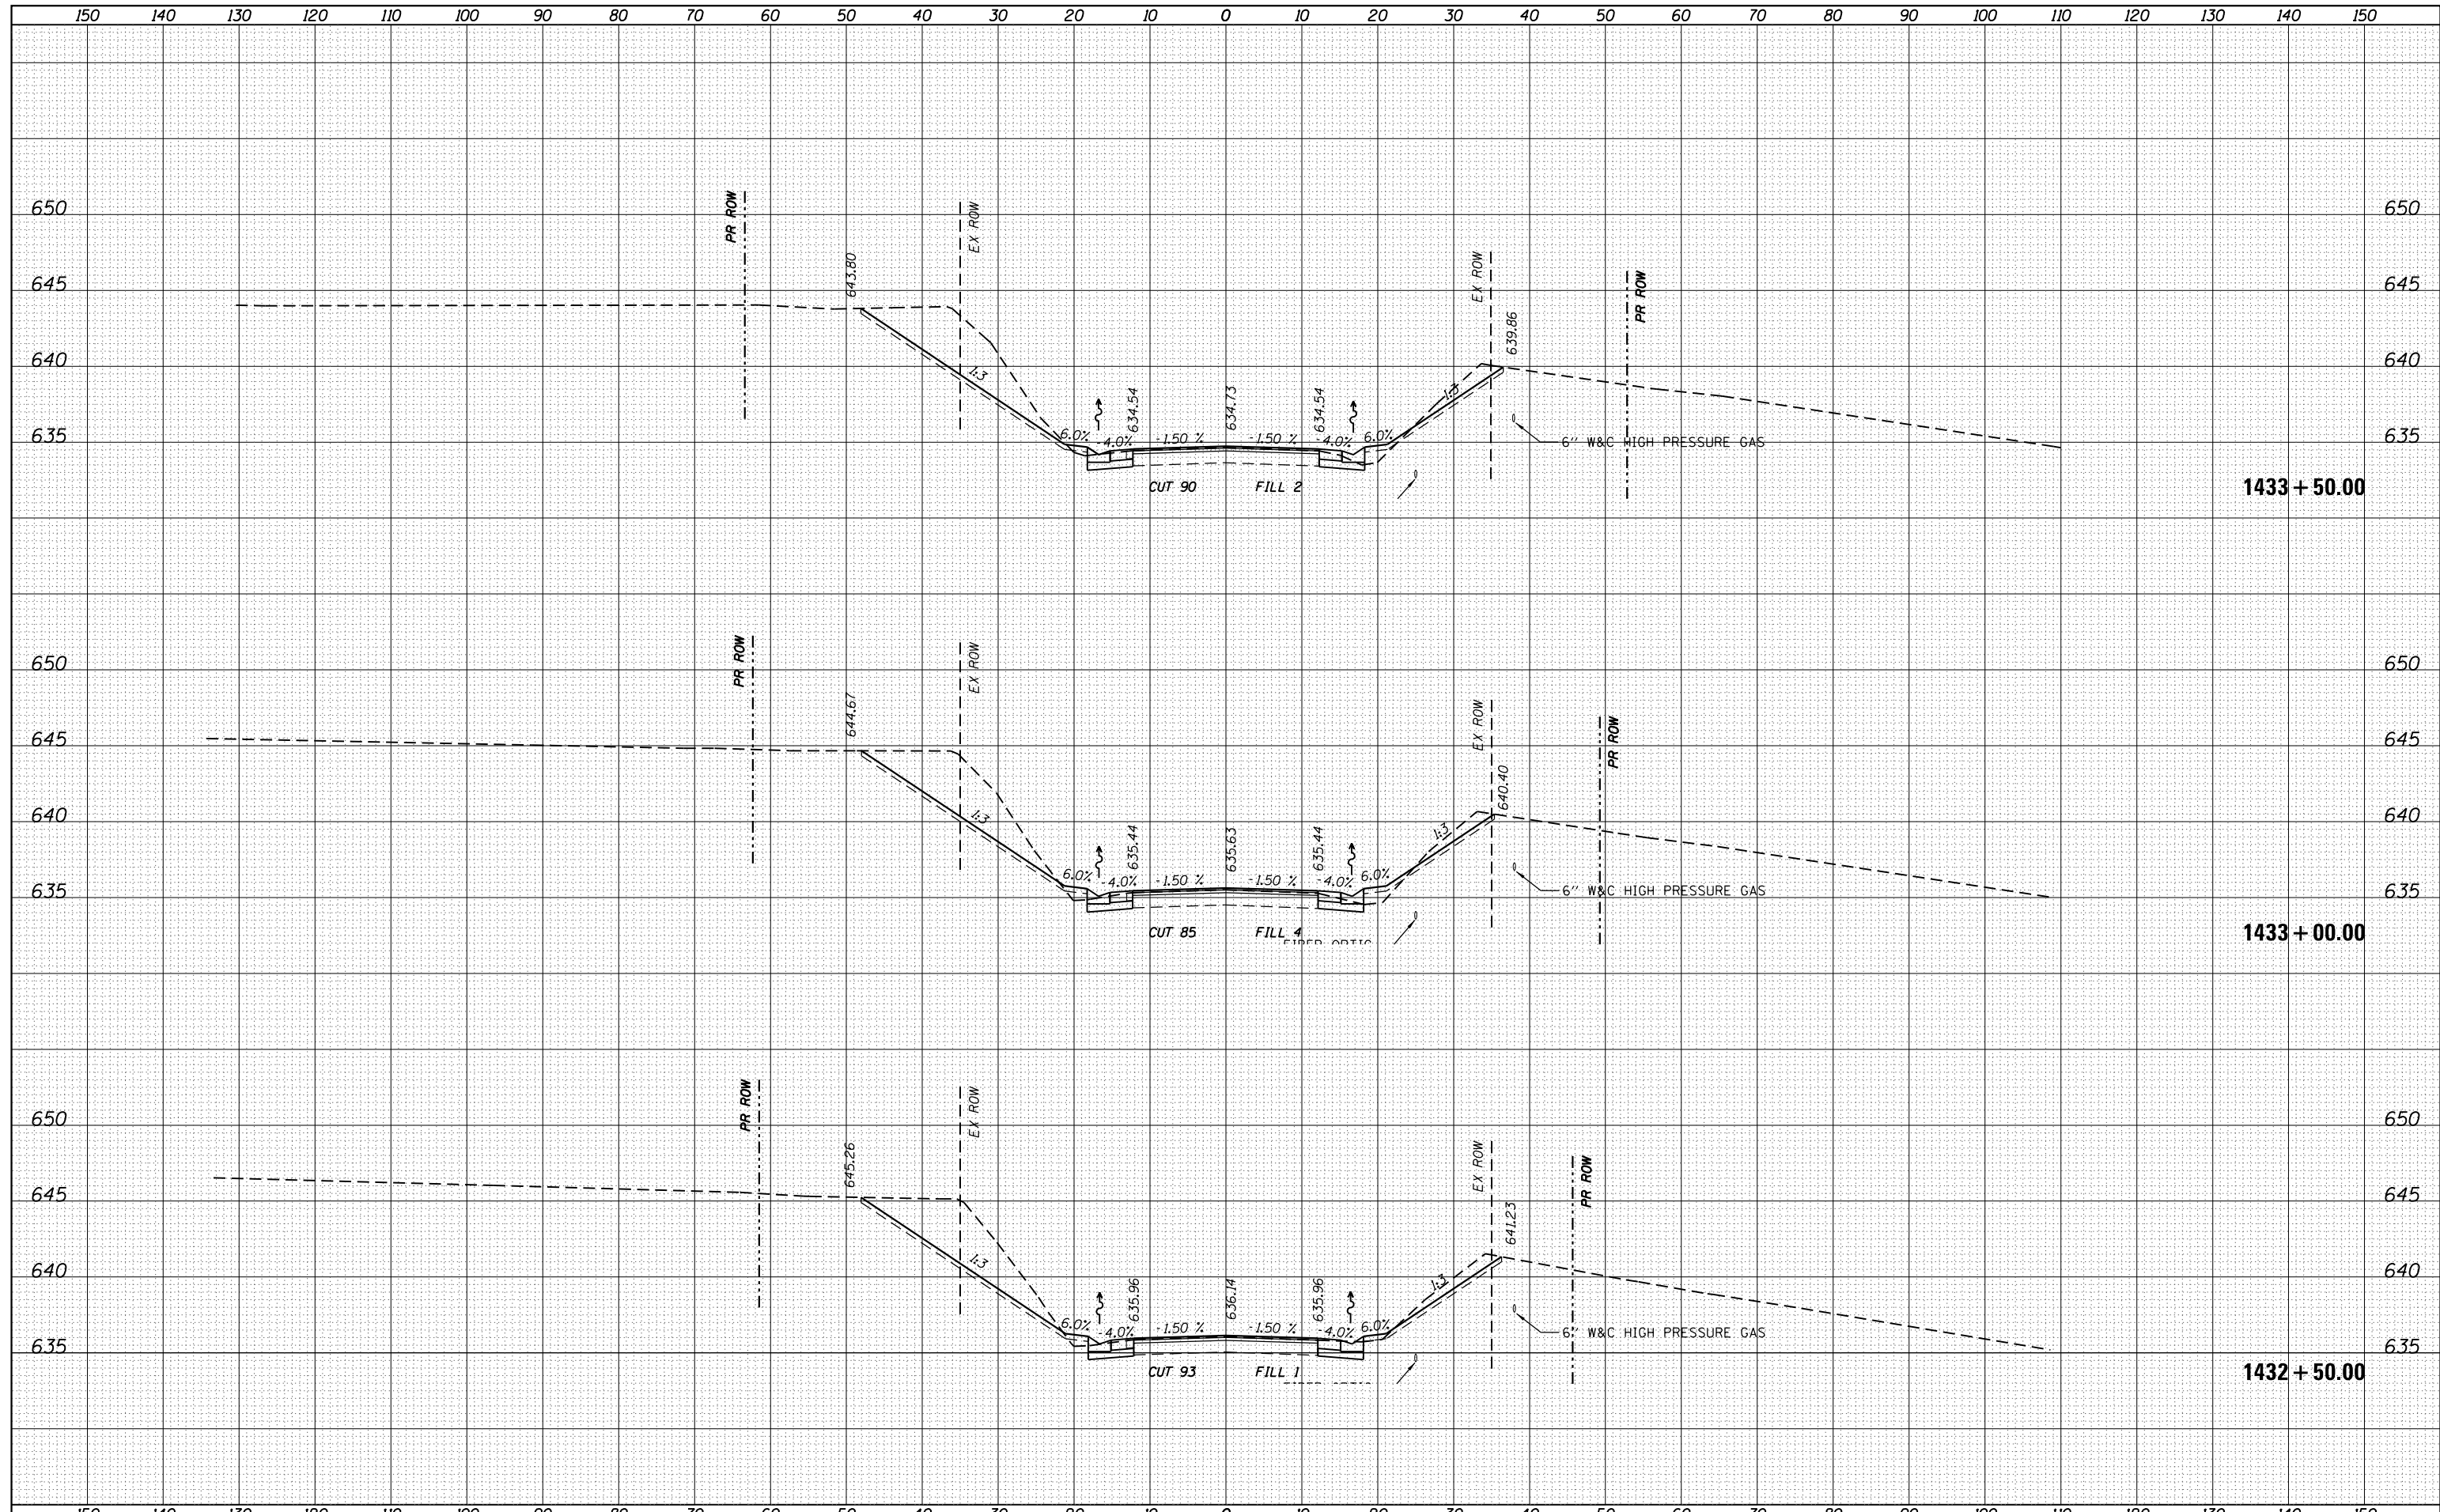

FILE NAME =	USER NAME = jacobsmr	DESIGNED - CHASTAIN	REVISED -	<b>STATE OF ILLINOIS</b> <b>DEPARTMENT OF TRANSPORTATION</b>	<b>CROSS SECTIONS</b> <b>ILLINOIS ROUTE 78</b>	F.A. RTE.	SECTION	COUNTY	TOTAL SHEETS	SHEET NO.
p:\planroom\dotillinois.gov\PI\DOT\Documents\DOT Offices\District 4\Projects\D4_68758\CAD\DRAWINGS\Sheets\Chastain\DOT\D468758-sht-xssh1	PLLOT SCALE = 20.0000' / in.	CHECKED - CAS	REVISED -			22	48(B-1)BR(CR)	KNOX	94	80
Default	PLLOT DATE = 5/10/2019	DATE - 5/17	REVISED -			SCALE: SHEET OF SHEETS STA. 1432+50.00 TO STA.1433+50.00		CONTRACT NO. 68758		
						ILLINOIS FED. AID PROJECT				