


DATE	
BY	
FINAL SURVEY	SURVEYED
NOTE BOOK	PLOTTED
NO.	TEMPLATE
	AREAS CHECKED

DATE	
BY	
ORIGINAL SURVEY	SURVEYED
NOTE BOOK	PLOTTED
NO.	TEMPLATE
	AREAS CHECKED

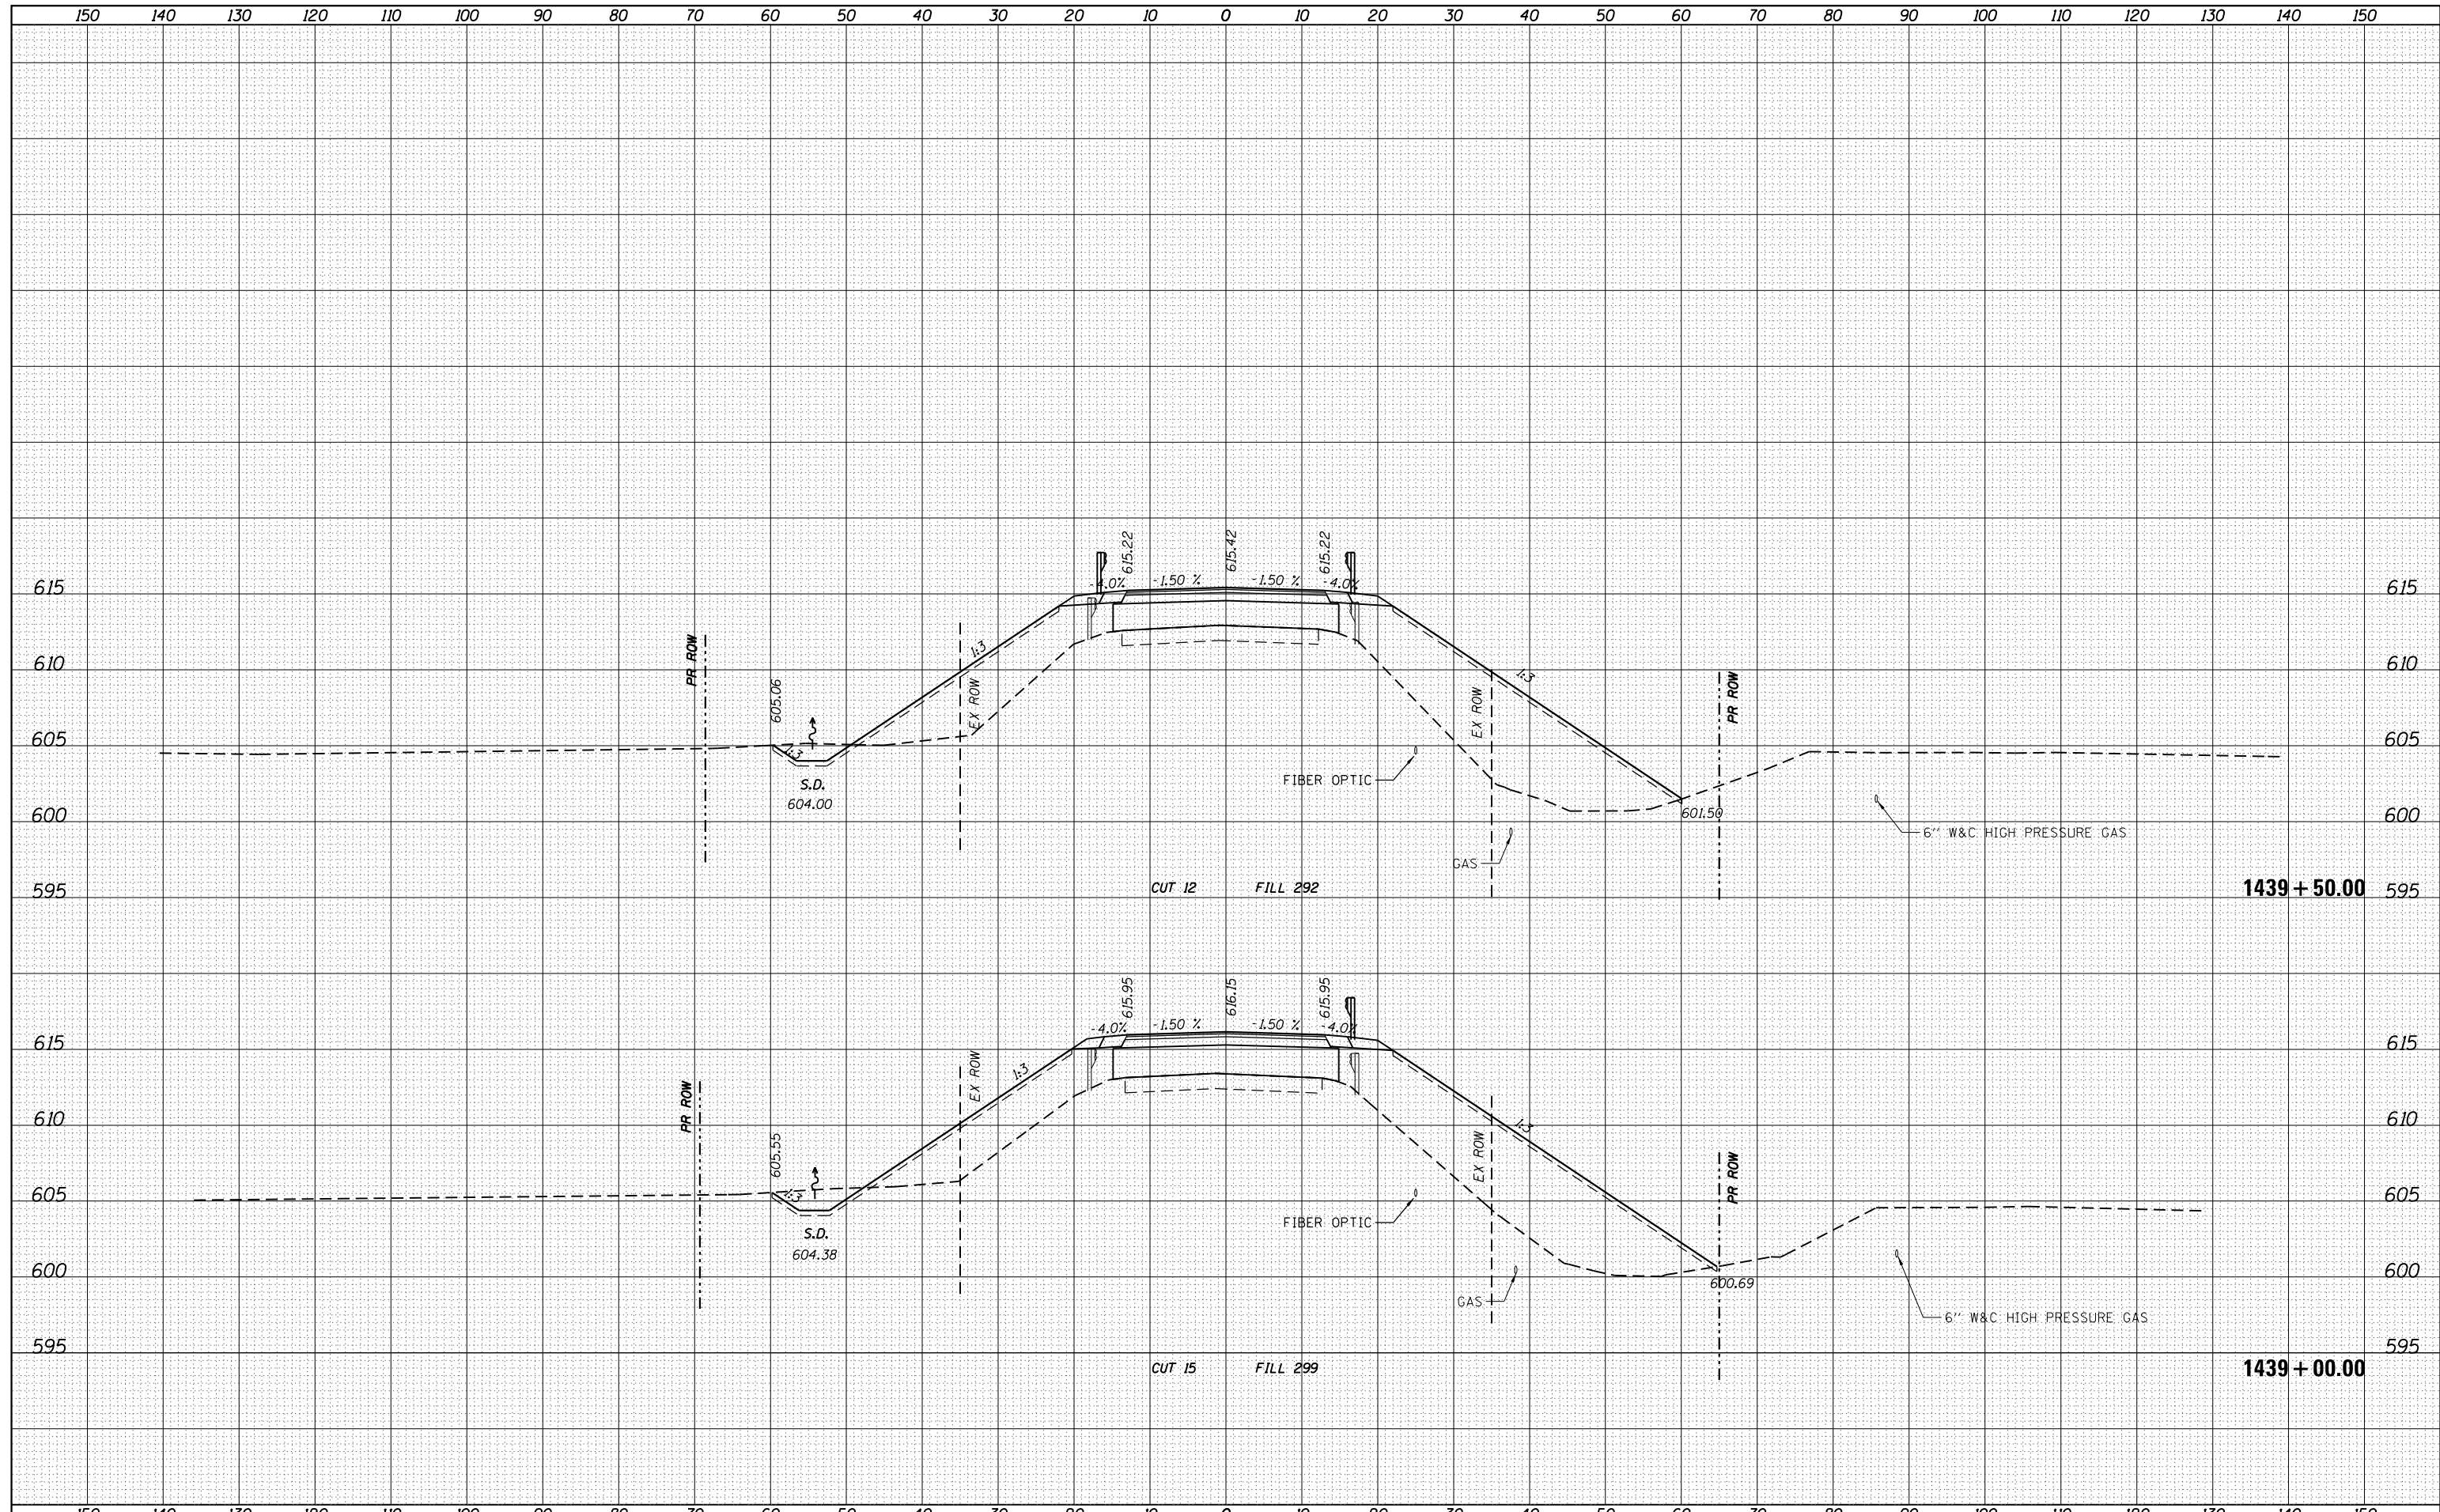

FILE NAME =	USER NAME = jacobsmr	DESIGNED - CHASTAIN	REVISED -	<b>STATE OF ILLINOIS</b> <b>DEPARTMENT OF TRANSPORTATION</b>	<b>CROSS SECTIONS</b> <b>ILLINOIS ROUTE 78</b>			F.A. RTE.	SECTION	COUNTY	TOTAL SHEETS	SHEET NO.
		CHECKED - CAS	REVISED -		22	48(B-1)BR;CRJ	KNOX	94	85			
		DATE - 5/17	REVISED -		CONTRACT NO. 68758							
					ILLINOIS FED. AID PROJECT							
PLOT SCALE = 20.0000' / in. PLOT DATE = 5/10/2019				SCALE: SHEET OF SHEETS STA. 1439+00.00 TO STA. 1439+50.00								