


DATE	
BY	
FINAL SURVEY	SURVEYED
NOTE BOOK	PLOTTED
NO.	TEMPLATE
	AREAS CHECKED

DATE	
BY	
ORIGINAL SURVEY	SURVEYED
NOTE BOOK	PLOTTED
NO.	TEMPLATE
	AREAS CHECKED

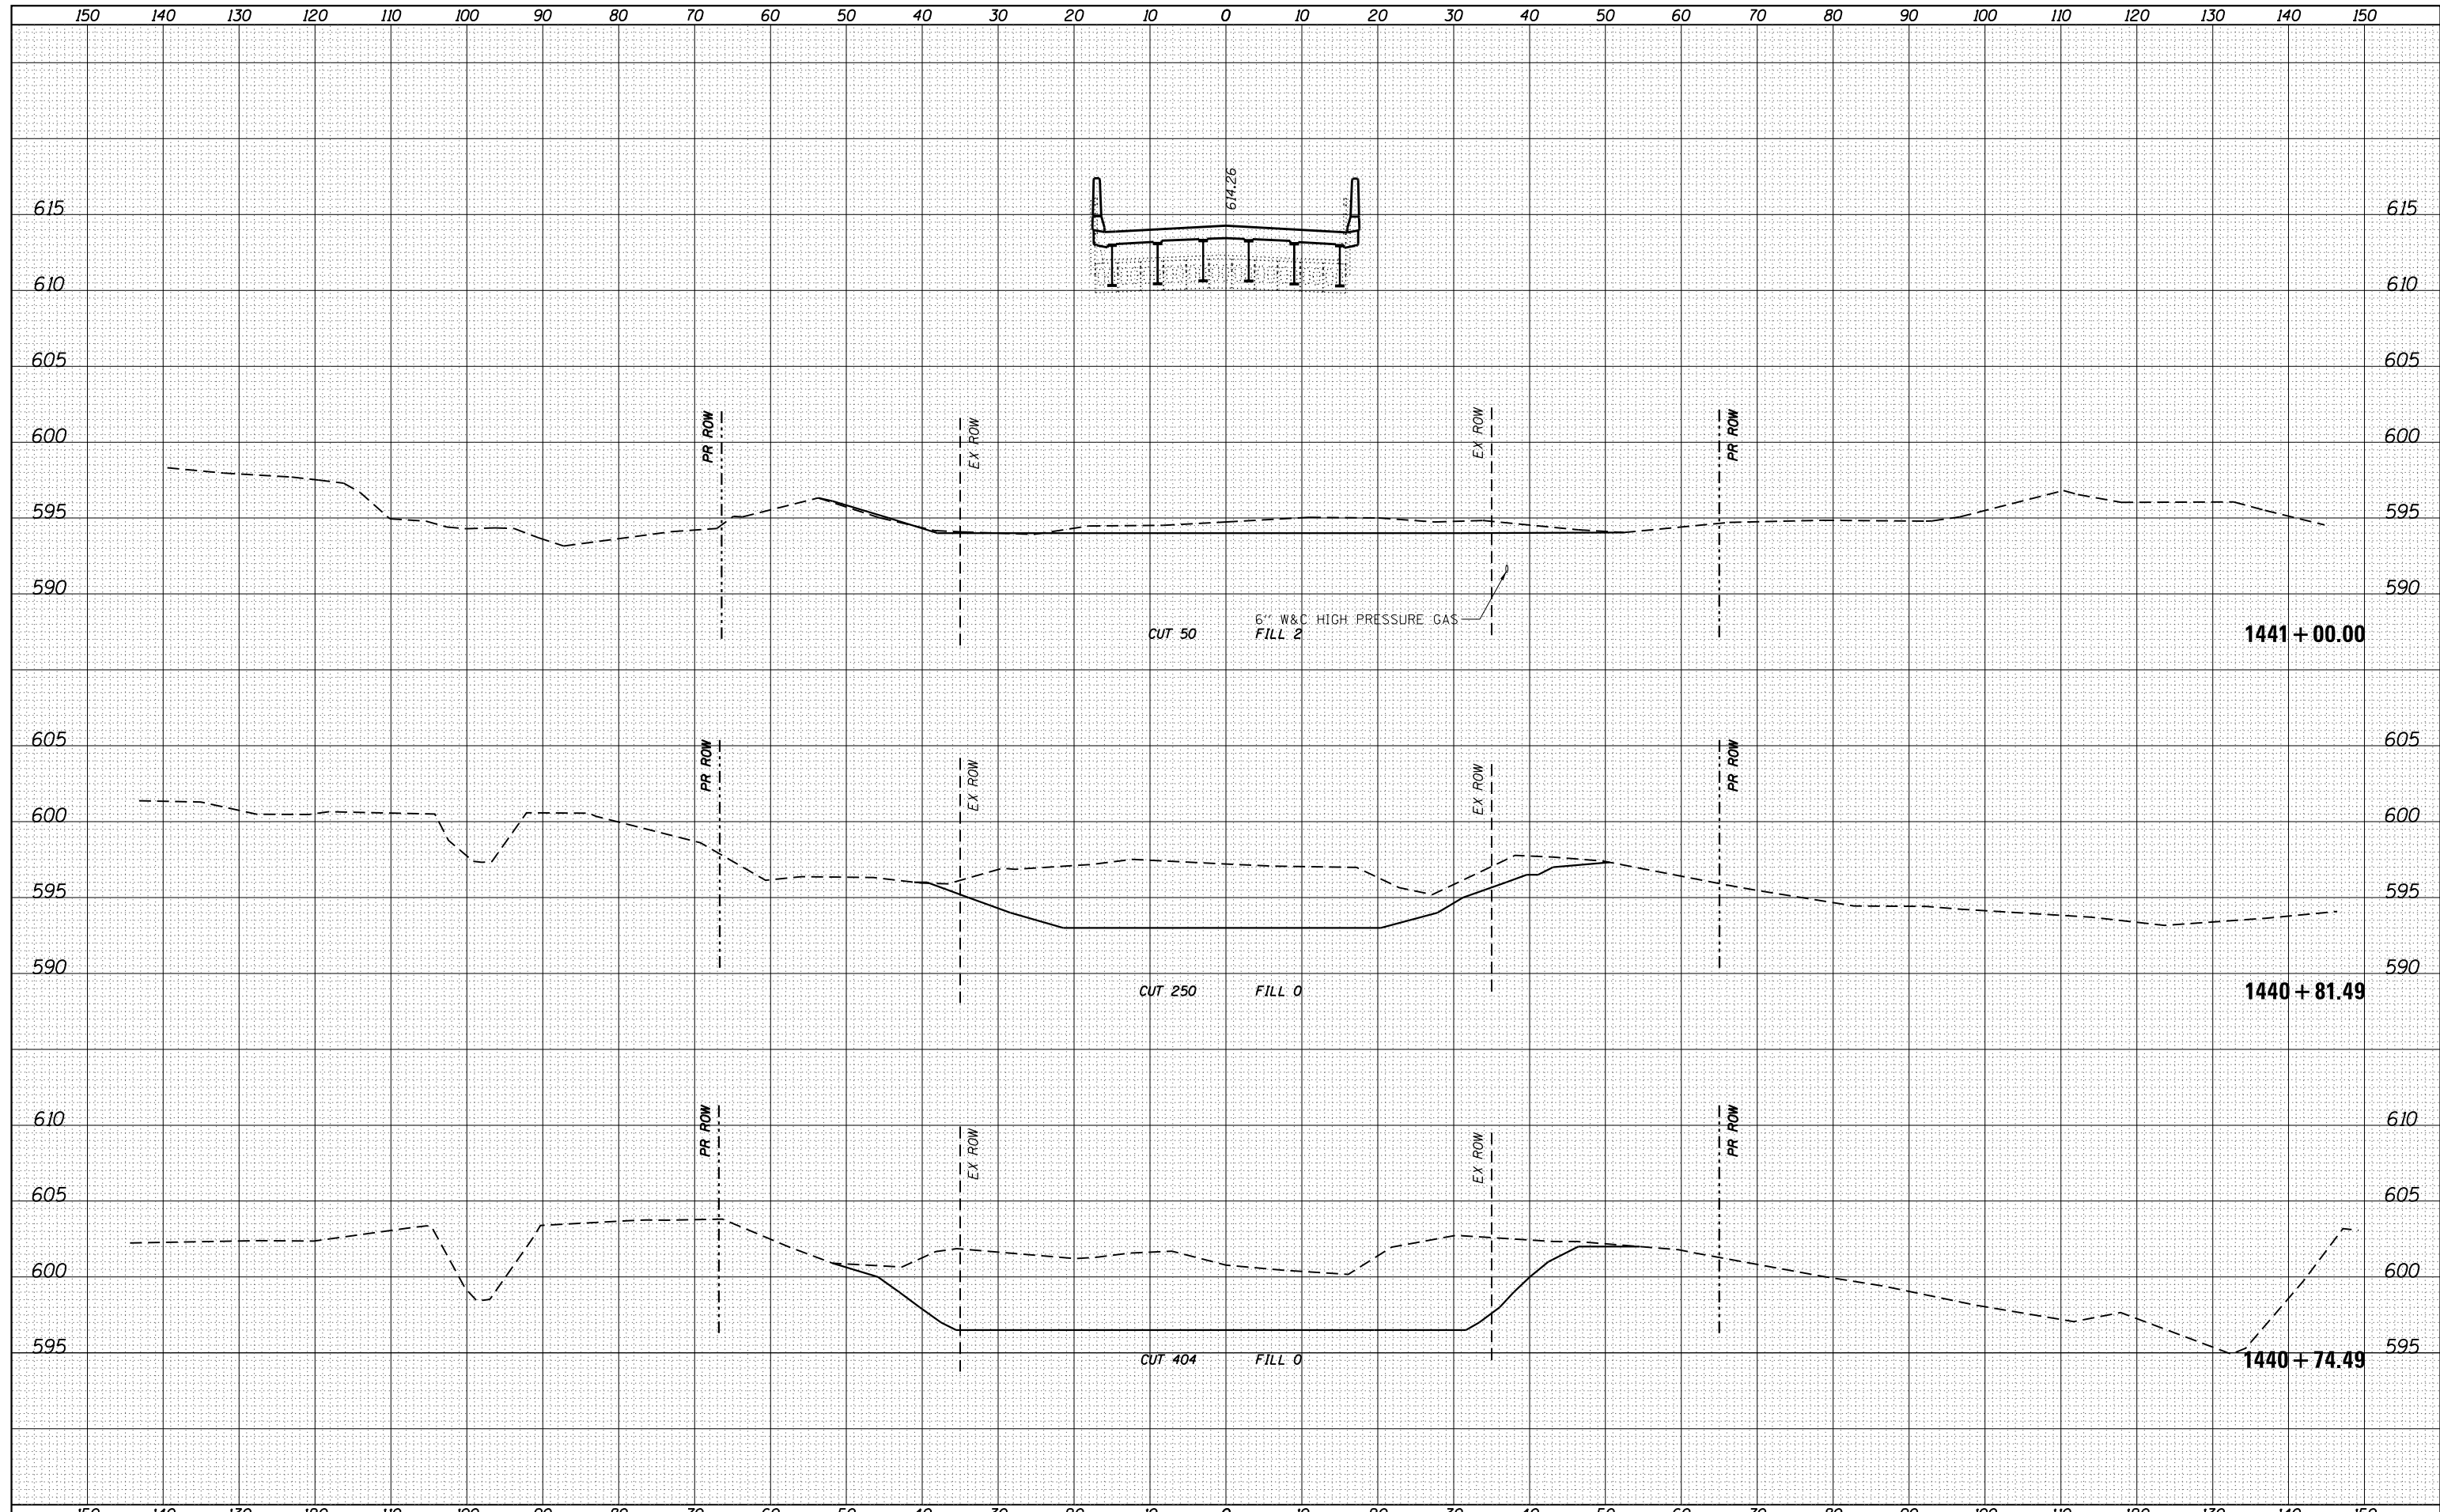

FILE NAME =	USER NAME = jacobsmr	DESIGNED - CHASTAIN	REVISED -	STATE OF ILLINOIS DEPARTMENT OF TRANSPORTATION	CROSS SECTIONS ILLINOIS ROUTE 78		F.A. RTE.	SECTION	COUNTY	TOTAL SHEETS	SHEET NO.
		CHECKED - CAS	REVISED -		22	48(B-1)BR;CRJ	KNOX	94	88	CONTRACT NO. 68758	
		DATE - 5/17	REVISED -		SCALE:	SHEET	OF	SHEETS	STA. 1440+74.49	TO STA. 1441+00.00	ILLINOIS FED. AID PROJECT