


F.A.U. RTE.	SECTION	COUNTY	TOTAL SHEETS	SHEET NO.
2845	3152 WRS	COOK	195	19
STA.		TO STA.		
FED. ROAD DIST. NO.	ILLINOIS	FED. AID PROJECT		

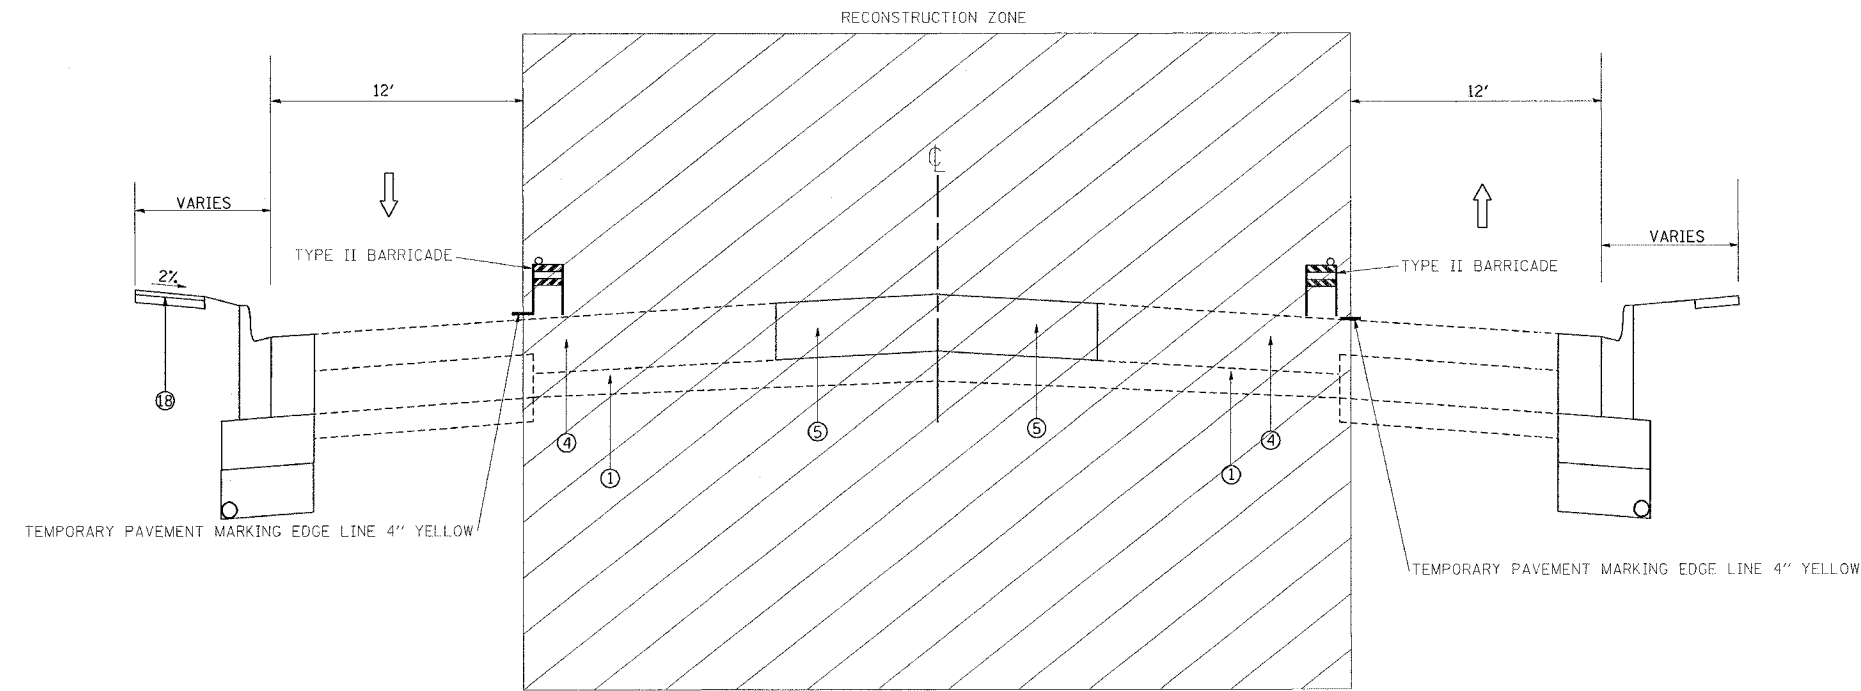

**LEGEND**

- ① EXISTING P.C.C PAVEMENT
- ② EXISTING PCC WIDENING
- ③ EXISTING AGGREGATE SUBGRADE
- ④ EXISTING HMA BASE AND SURFACE COURSE
- ⑤ PROP. MEDIAN WORK

**STAGE II**

**SUGGESTED TRAFFIC CONTROL & PROTECTION**

TRAFFIC WILL BE LIMITED TO ONE LANE IN EACH DIRECTION (OUTSIDE LANES ON NEW PAVEMENT).  
 INSTALL TEMP TRAFFIC CONTROL DEVICES & SIGNS.  
 MAINTAIN TRAFFIC @ INTERSECTION CONSTRUCTION IN ACCORDANCE WITH IDOT STANDARD 701606, 701701 & 701326.

**CONSTRUCTION**

PERFORM PROPOSED MEDIAN WORK.  
 PERFORM DRAINAGE WORK IN ACCORDANCE WITH PLANS.

PLOT DATE = 6/29/2007  
 FILE NAME = c:\p\projects\62742\design\design.dwg  
 PLOT SCALE = 500000 : 1 IN.  
 USER NAME = amarrs

REVISIONS	
NAME	DATE

ILLINOIS DEPARTMENT OF TRANSPORTATION

**WESTERN AVE.  
 (16TH ST. TO STEGER.)  
 STAGE II & SUGGESTED  
 TRAFFIC CONTROL**

SCALE: VERT. \_\_\_\_\_  
 HORIZ. \_\_\_\_\_  
 DATE \_\_\_\_\_

DRAWN BY \_\_\_\_\_  
 CHECKED BY \_\_\_\_\_