

REFLECTED ELEVATION - RETAINING WALL NO. 1
(Looking East at Outside Face)


DESIGN SPECIFICATIONS

See Special Provision for Segmental Concrete Block Wall for Design Specifications

LEGEND

RWB-1 - Soil Boring

Note:
1. See Retaining Wall No. 1 Details Sheet for Boring Log and Section A-A.

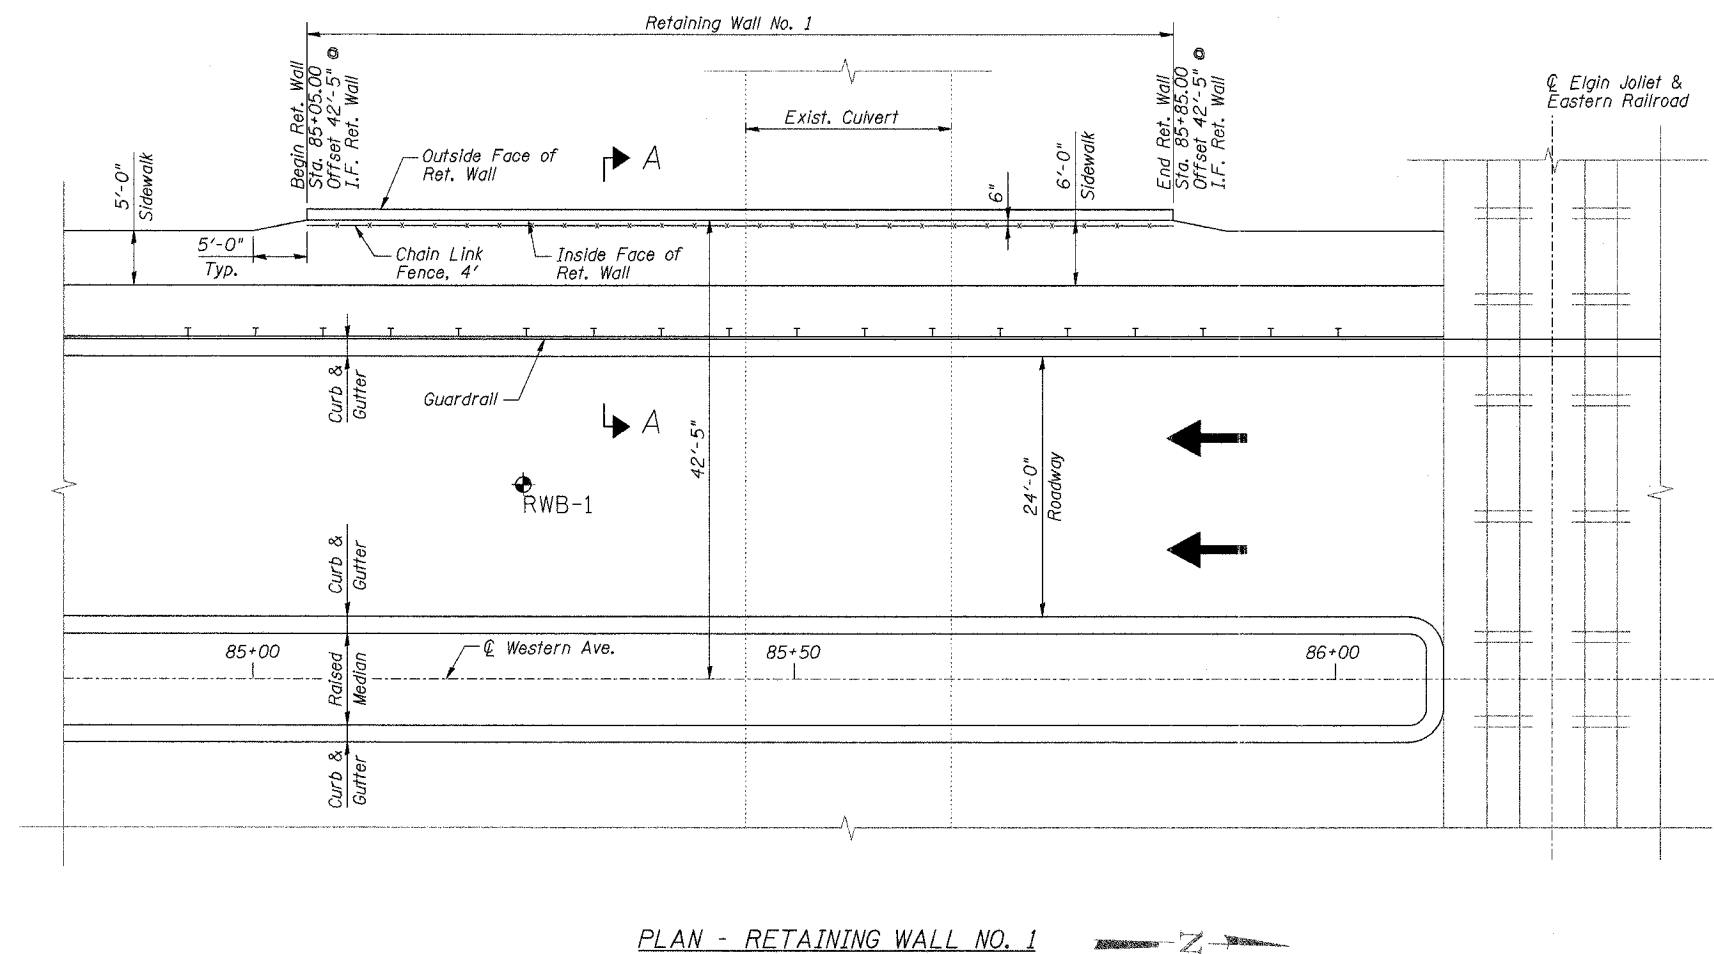

PLAN - RETAINING WALL NO. 1

STATE OF ILLINOIS
SCOTT D. HINRICHS
081-005750
LICENSED STRUCTURAL ENGINEER
EXPIRES 11/30/08
c/1/07

DESIGNED	SDH
CHECKED	JAZ
DRAWN	MSM
CHECKED	SDH

**RETAINING WALL NO. 1
PLAN & ELEVATION**
WESTERN AVENUE AT ELGIN
JOLIET AND EASTERN RAILROAD

DATE: 05-30-07
GRAEF, ANHALT, SCHLOEMER & ASSOCIATES INC
CHICAGO ILLINOIS