

PREPARED BY:
CEMCON, Ltd.
 Consulting Engineers, Land Surveyors & Planners
 2800 White Oak Circle, Suite 100
 Aurora, IL 60018
 Tel: 630-582-1700 Fax: 630-582-1701
 E-Mail: info@cemcon.com Website: www.cemcon.com


F.A.U. RTE.	SECTION	COUNTY	TOTAL SHEETS	SHEET NO.
2845	3152WRS	COOK	195	103
STA.		TO STA.		
FED. ROAD DIST. NO.		ILLINOIS FED. AID PROJECT		CONTRACT NO. 62742

REMOVAL NOTES
 THE FOLLOWING EXISTING TRAFFIC SIGNAL EQUIPMENT SHALL BE REMOVED BY THE CONTRACTOR, SHALL REMAIN THE PROPERTY OF THE STATE AND SHALL BE DELIVERED BY THE CONTRACTOR TO THE STATE'S TRAFFIC SIGNAL MAINTENANCE CONTRACTOR'S MAIN FACILITY AS PER THE TRAFFIC SIGNAL SPECIFICATIONS.
 1 EACH CONTROLLER AND CABINET (COMPLETE)

THE FOLLOWING ITEMS SHALL BE REMOVED BY THE CONTRACTOR AND SHALL BE DISPOSED OF BY THEM OUTSIDE THE RIGHT-OF-WAY AT THEIR EXPENSE, THE SALVAGE VALUE OF THE REMOVED EQUIPMENT SHALL BE REFLECTED IN THE CONTRACT BID PRICE.

- 8 EACH SIGNAL HEAD, 1-FACE, 3-SECTION
- 2 EACH SIGNAL HEAD, 1-FACE, 5-SECTION
- 2 EACH SIGNAL HEAD, 2-FACE, 5-SECTION
- 8 EACH TRAFFIC SIGNAL BACKPLATE
- 6 EACH PEDESTRIAN SIGNAL HEAD, 1-FACE
- 1 EACH PEDESTRIAN SIGNAL HEAD, 2-FACE
- 4 EACH TRAFFIC SIGNAL POST
- 5 EACH PEDESTRIAN PUSH-BUTTON

NOTES:
 THE FOLLOWING ITEMS SHALL BE REMOVED BY THE CONTRACTOR AND RELOCATED TO PROPOSED LOCATIONS AS INDICATED ON PROPOSED TRAFFIC SIGNAL PLANS ON SHEET :
 4 EACH RELOCATE EXISTING MAST ARM ASSEMBLY AND POLE

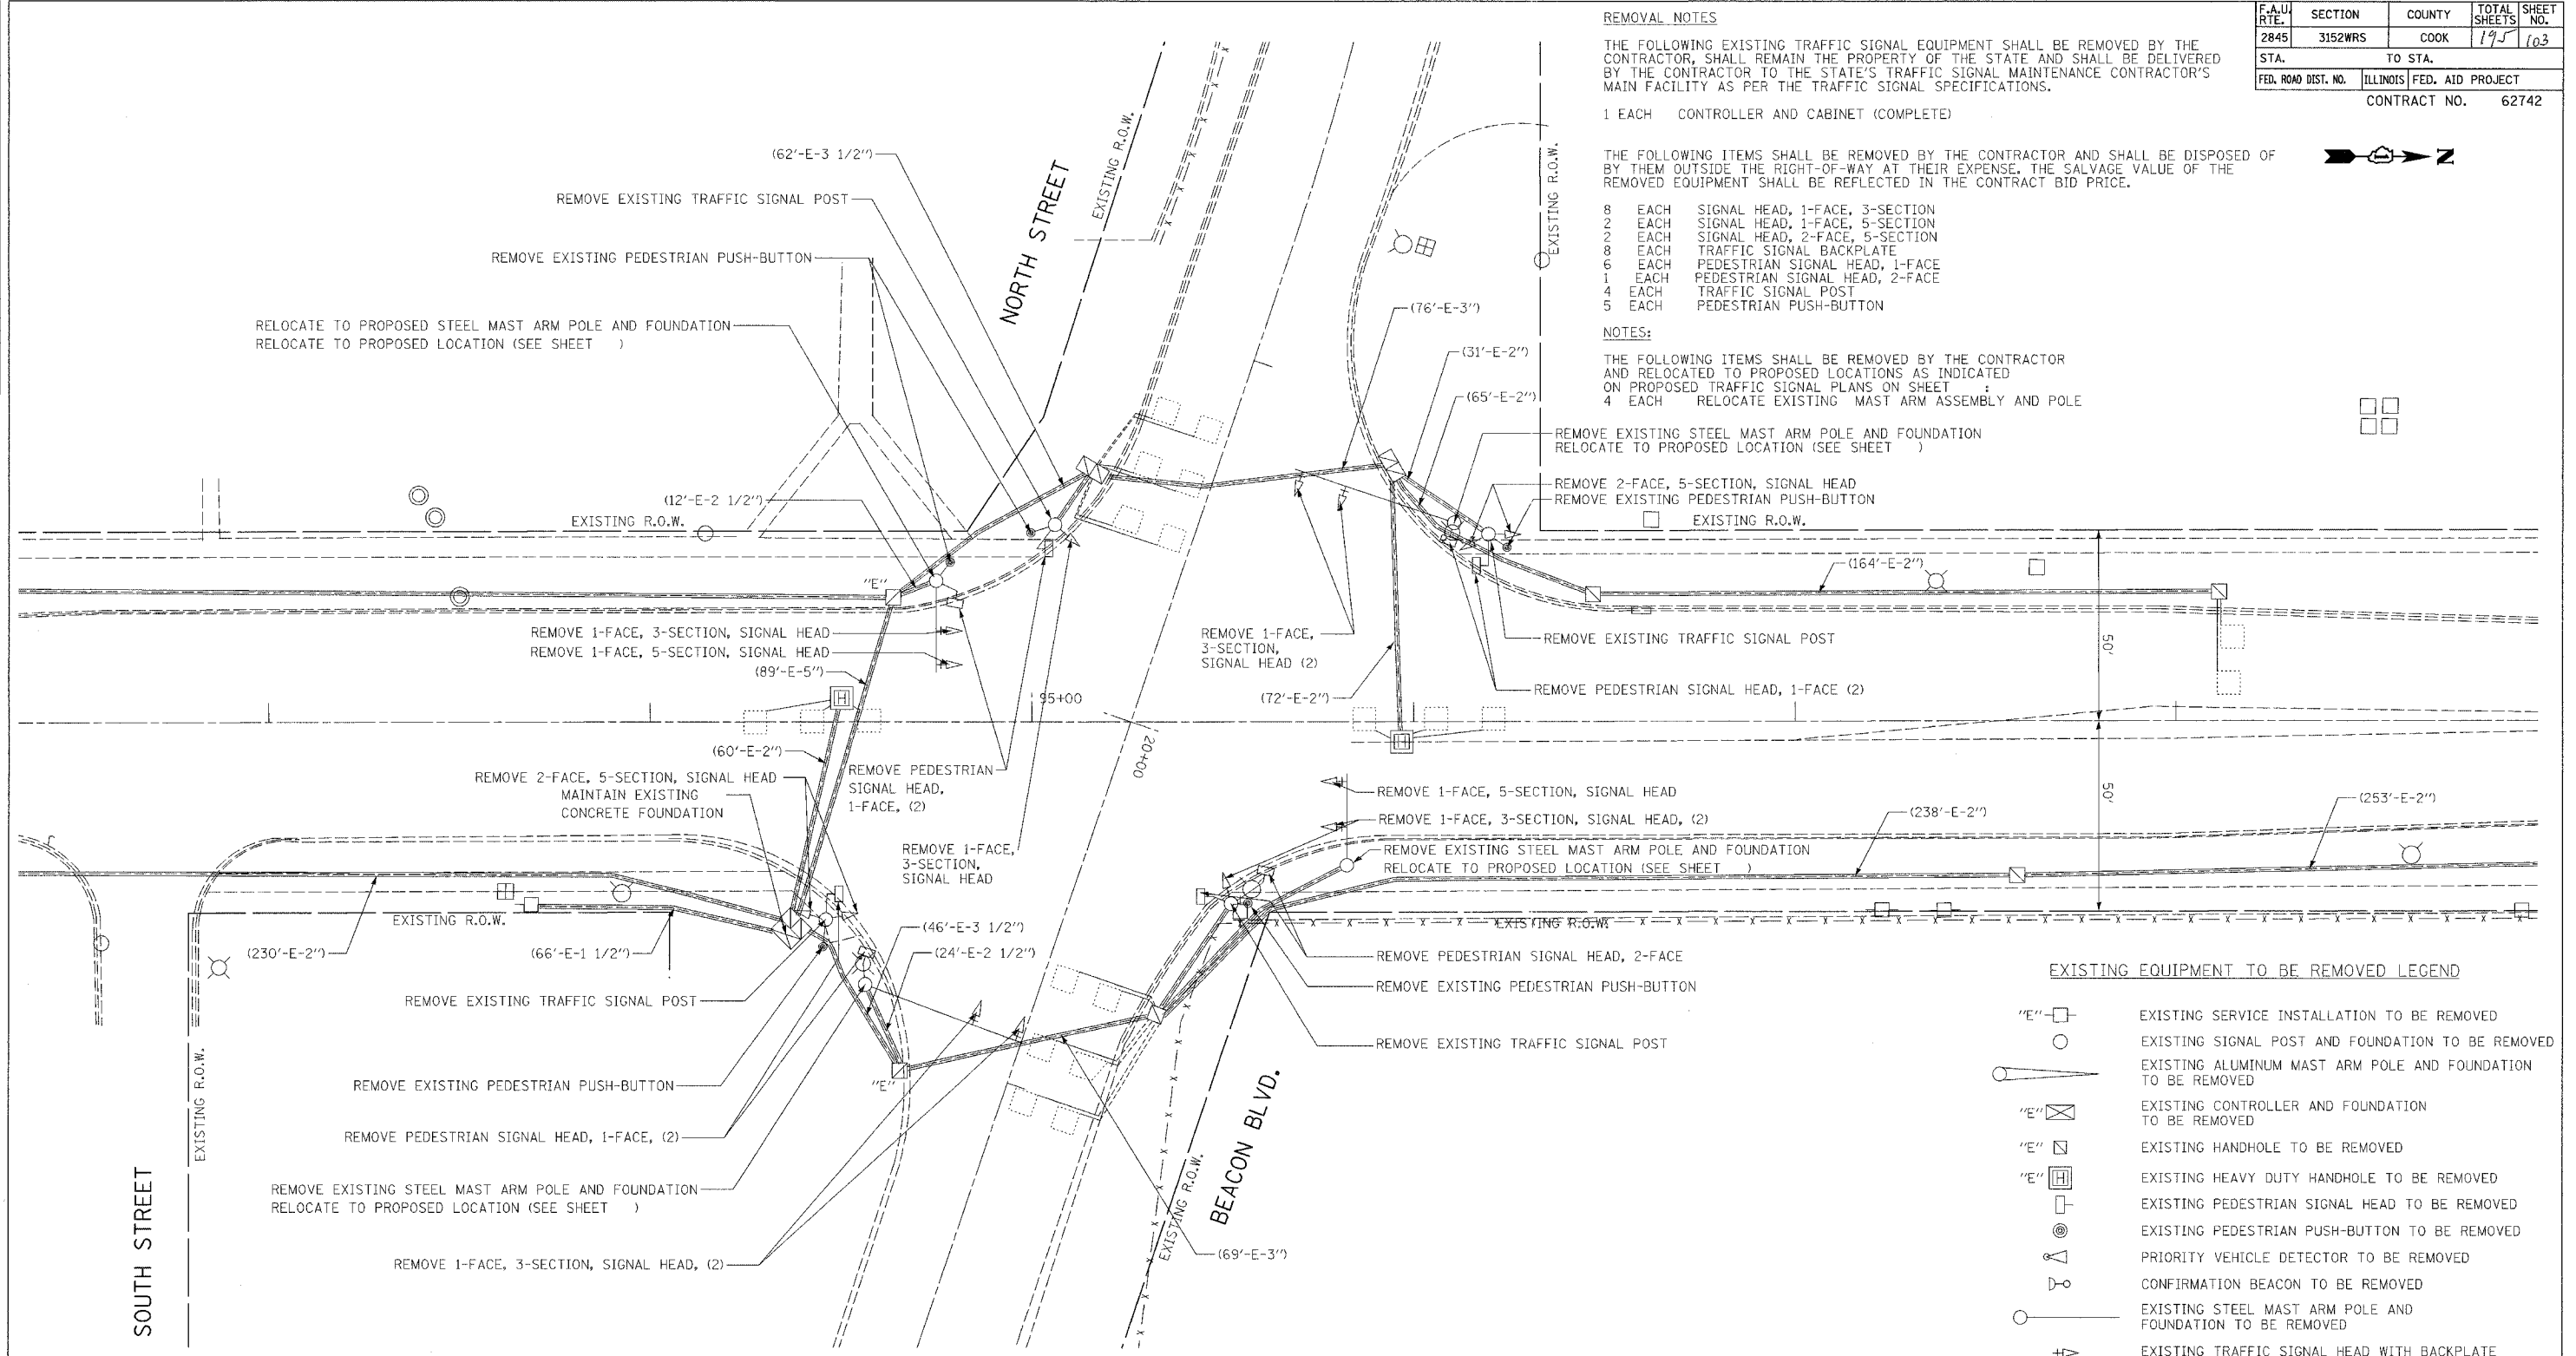

EXISTING EQUIPMENT TO BE REMOVED LEGEND

	EXISTING SERVICE INSTALLATION TO BE REMOVED
	EXISTING SIGNAL POST AND FOUNDATION TO BE REMOVED
	EXISTING ALUMINUM MAST ARM POLE AND FOUNDATION TO BE REMOVED
	EXISTING CONTROLLER AND FOUNDATION TO BE REMOVED
	EXISTING HANDHOLE TO BE REMOVED
	EXISTING HEAVY DUTY HANDHOLE TO BE REMOVED
	EXISTING PEDESTRIAN SIGNAL HEAD TO BE REMOVED
	EXISTING PEDESTRIAN PUSH-BUTTON TO BE REMOVED
	PRIORITY VEHICLE DETECTOR TO BE REMOVED
	CONFIRMATION BEACON TO BE REMOVED
	EXISTING STEEL MAST ARM POLE AND FOUNDATION TO BE REMOVED
	EXISTING TRAFFIC SIGNAL HEAD WITH BACKPLATE TO BE REMOVED
	EXISTING TRAFFIC SIGNAL HEAD TO BE REMOVED

RESTORATION OF WORK AREA, RESTORATION OF TRAFFIC SIGNAL
 WORK AREA SHALL BE INCIDENTAL TO THE RELATED PAY ITEM SUCH AS FOUNDATION, CONDUIT, HANDHOLE, TRENCH AND BACKFILL, ETC., AND NO EXTRA COMPENSATION SHALL BE ALLOWED. ALL ROADWAY SURFACES SUCH AS SHOULDERS, MEDIANS, SIDEWALKS, PAVEMENT, ETC. SHALL BE REPLACED IN KIND. ALL DAMAGE TO MOWED LAWNS SHALL BE REPLACED WITH AN APPROVED SOD, AND ALL DAMAGE TO UNMOWED FIELDS SHALL BE SEEDED IN ACCORDANCE WITH STANDARD SPECIFICATIONS 252 AND 250 RESPECTIVELY.

REVISIONS	
NAME	DATE

ILLINOIS DEPARTMENT OF TRANSPORTATION
TRAFFIC SIGNAL REMOVAL PLAN
WESTERN AVENUE AT
NORTH STREET/BEACON BLVD.
 SCALE: VERT. 1" = 20'
 HORIZ. 1" = 100'
 DATE 5/17/2007
 DRAWN BY JLA
 DESIGNED BY KK/BPT
 CHECKED BY JTL/BPT

FOR UNDERGROUND UTILITY LOCATIONS, CALL
J.U.L.I.E.
 TOLL FREE
 TEL. 1-800-892-0123

PLOT DATE = 5/19/2007
 PLOT SCALE = 1" = 20'
 USER NAME = JLA