


PLOT DATE = 7/2/2007  
 PLOT SCALE = 1/8" = 20' / IN.  
 USER NAME = gml1aume1p

ORIGINAL SURVEYED SURVEY PLOTTED  
 SURVEY PLOTTED  
 TEMPLATE  
 NO. AREAS CHECKED

FINAL SURVEYED SURVEY PLOTTED  
 SURVEY PLOTTED  
 TEMPLATE  
 NO. AREAS CHECKED

BY \_\_\_\_\_ DATE \_\_\_\_\_

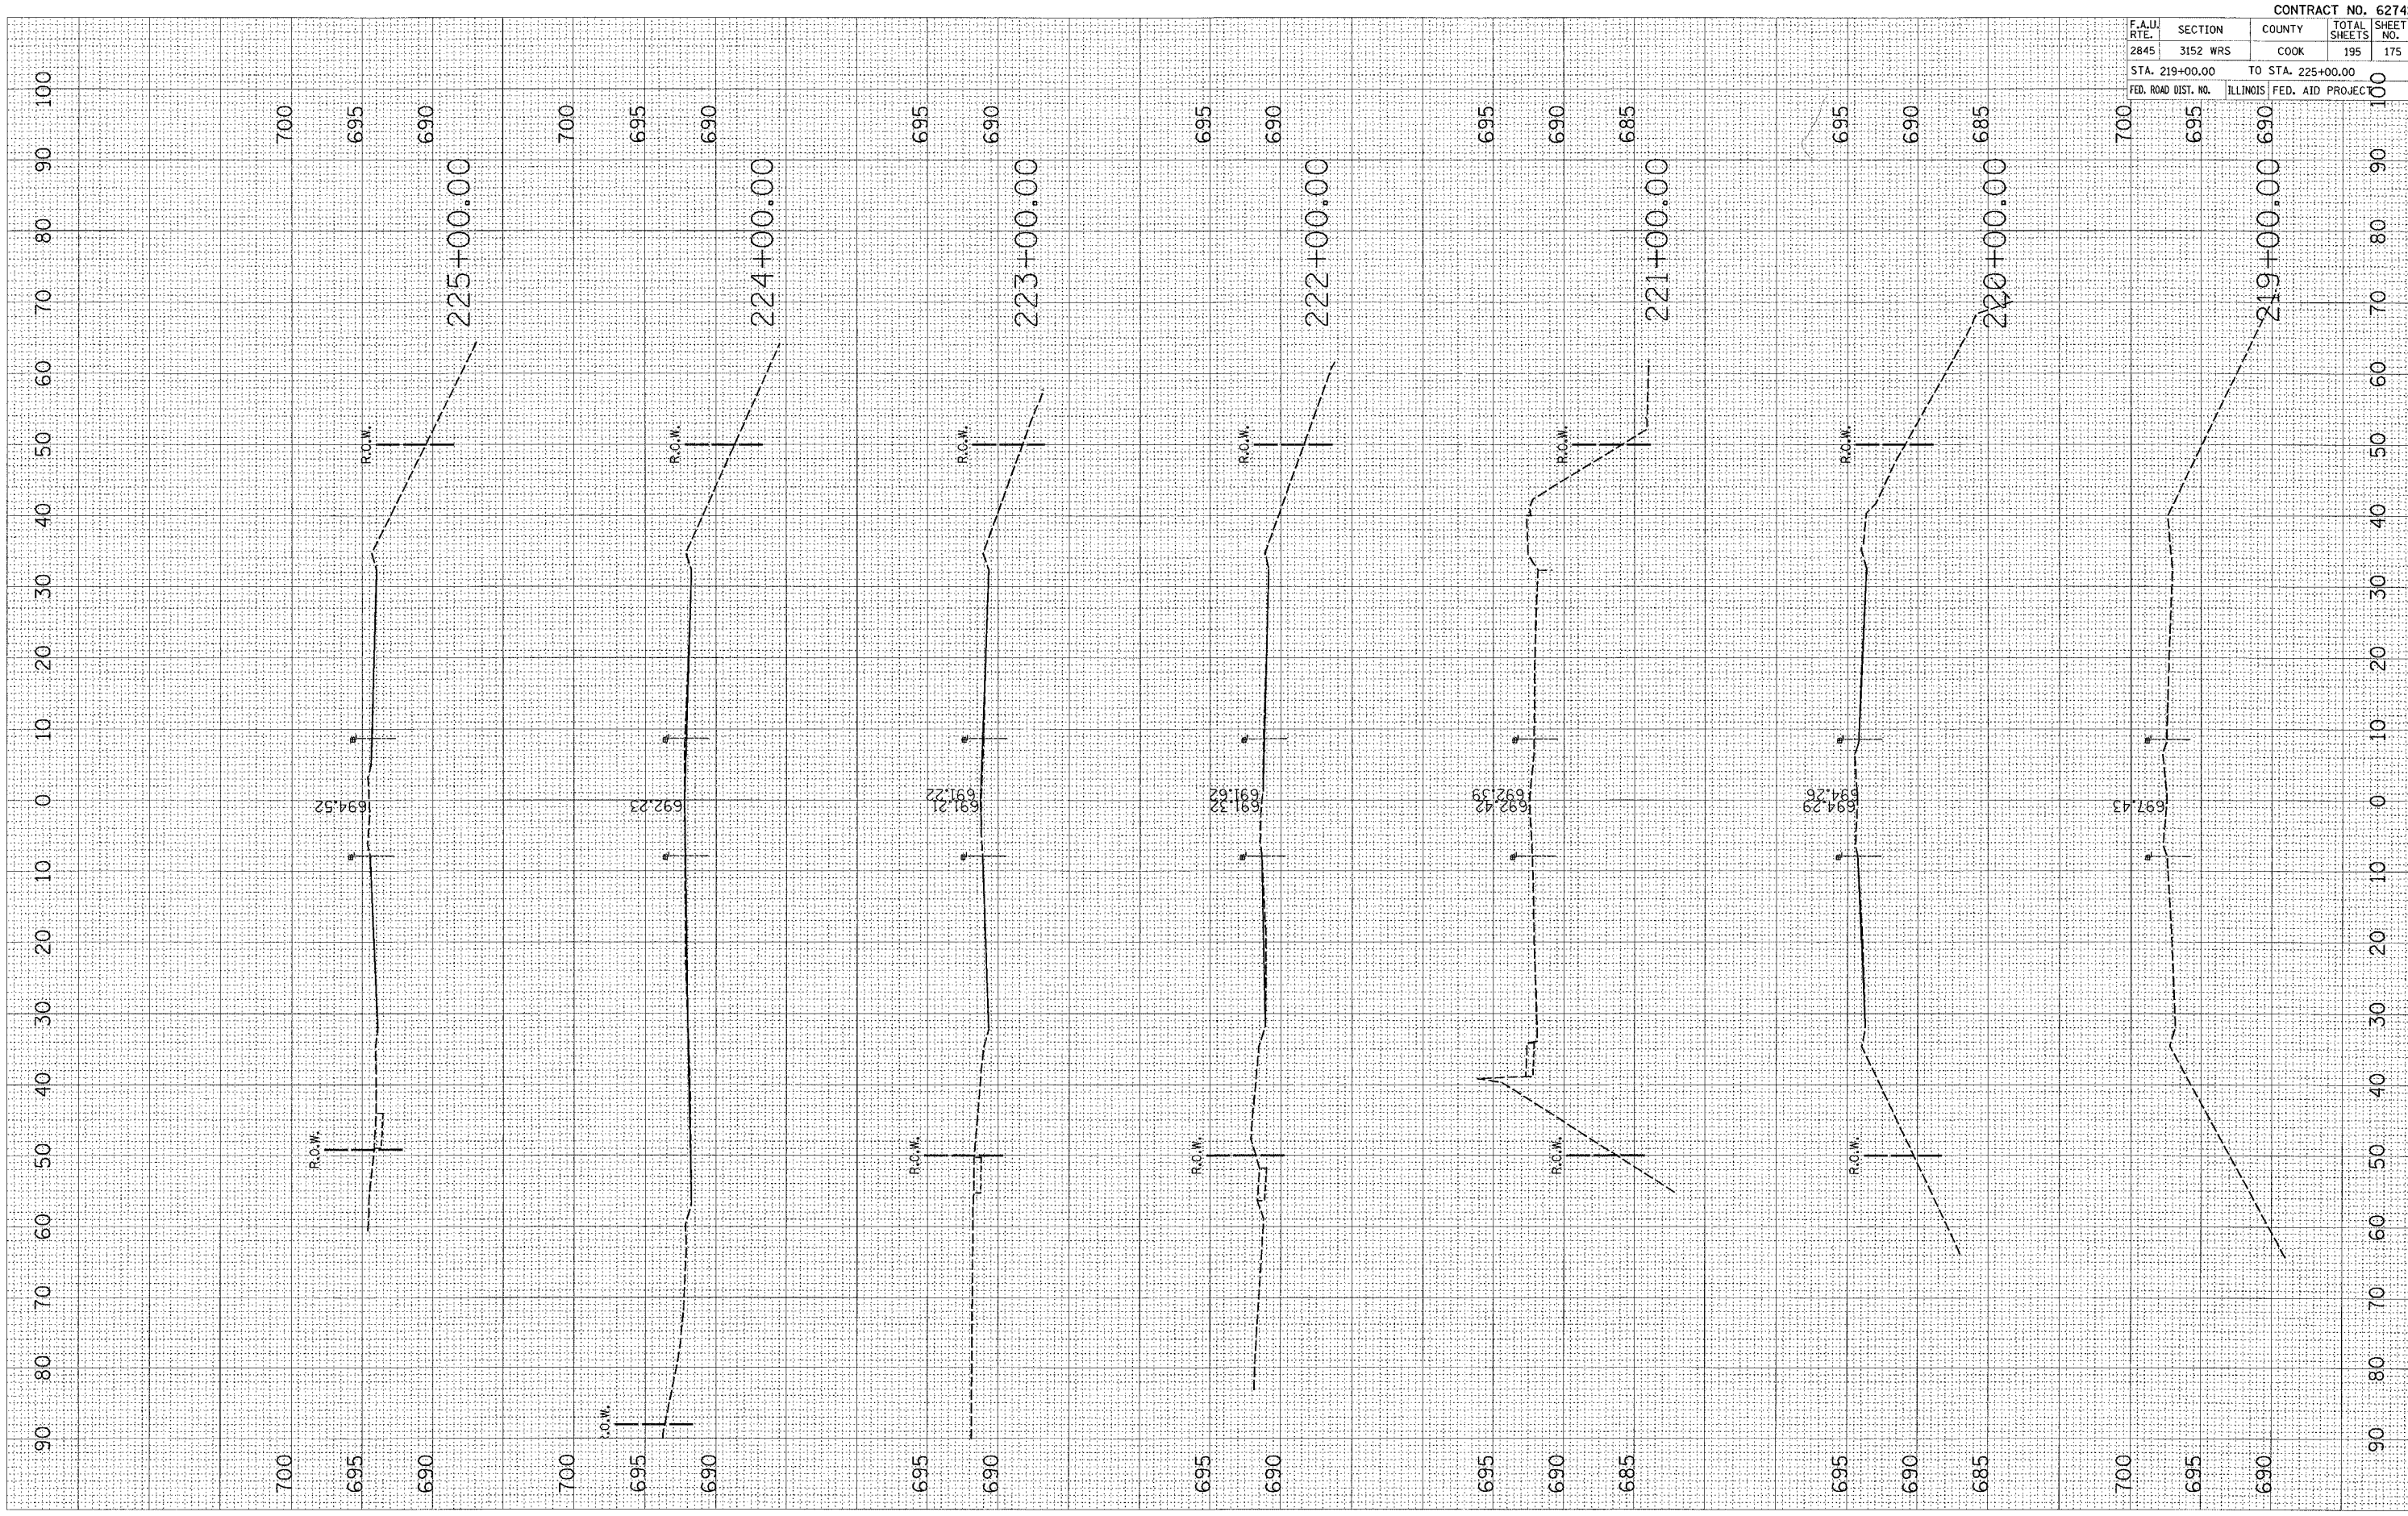

CONTRACT NO. 62742				
F.A.U. RTE.	SECTION	COUNTY	TOTAL SHEETS	SHEET NO.
2845	3152 WRS	COOK	195	175
STA. 219+00.00 TO STA. 225+00.00				
FED. ROAD DIST. NO.			ILLINOIS FED. AID PROJECT	