


PLOT DATE = 7/2/2007
 PLOT SCALE = 1/8" = 20' / IN.
 USER NAME = gulliammfp

ORIGINAL SURVEYED BY DATE
 SURVEY PLOTTED
 NOTE BOOK DATE
 NO. AREAS CHECKED

FINAL SURVEYED BY DATE
 SURVEY PLOTTED
 NOTE BOOK DATE
 NO. AREAS CHECKED

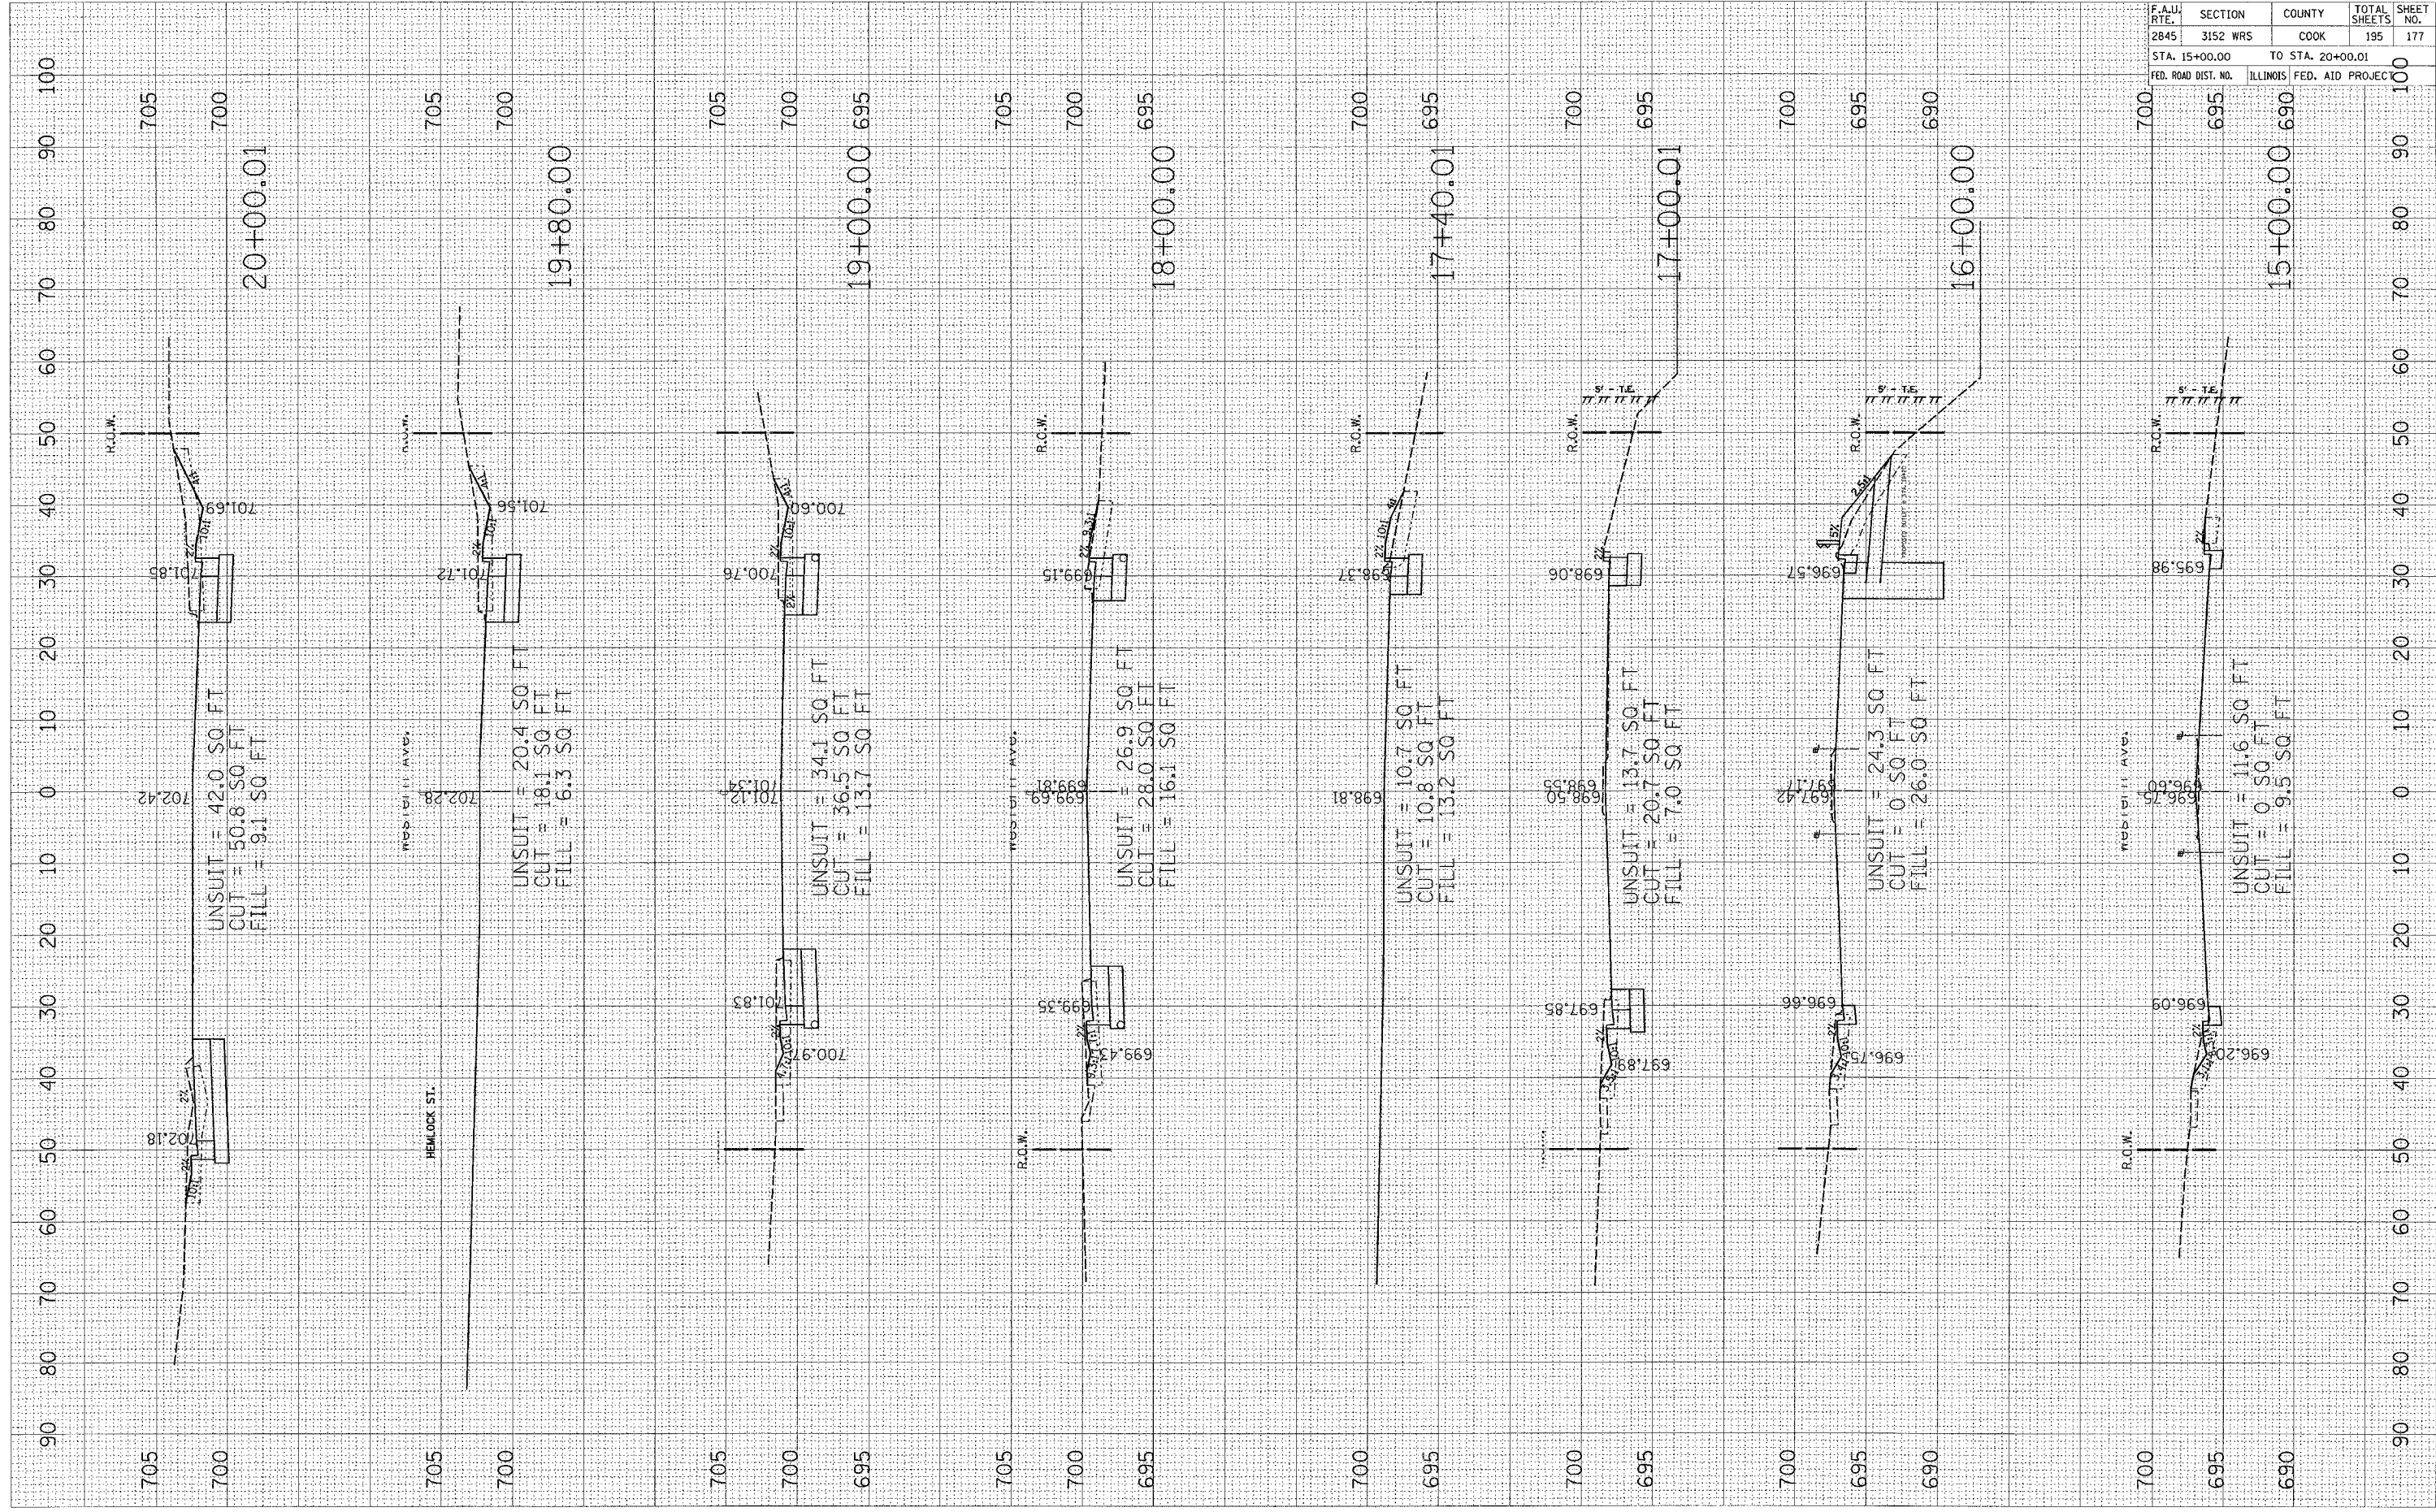

F.A.J. RTE.	SECTION	COUNTY	TOTAL SHEETS	SHEET NO.
2845	3152 WRS	COOK	195	177
STA. 15+00.00		TO STA. 20+00.01		100
FED. ROAD DIST. NO.		ILLINOIS FED. AID PROJEC		100

CONTRACT NO. 62742