


PLOT DATE = 7/7/2007
 FILE NAME = c:\p2\146599\western2\shdwr\book
 PLOT SCALE = 18.0000 / 1" = 100'
 USER NAME = guillamefp

ORIGINAL SURVEY NO. _____
 SURVEY PLOTTED DATE _____
 NO. _____

FINAL SURVEY NO. _____
 SURVEY PLOTTED DATE _____
 NO. _____

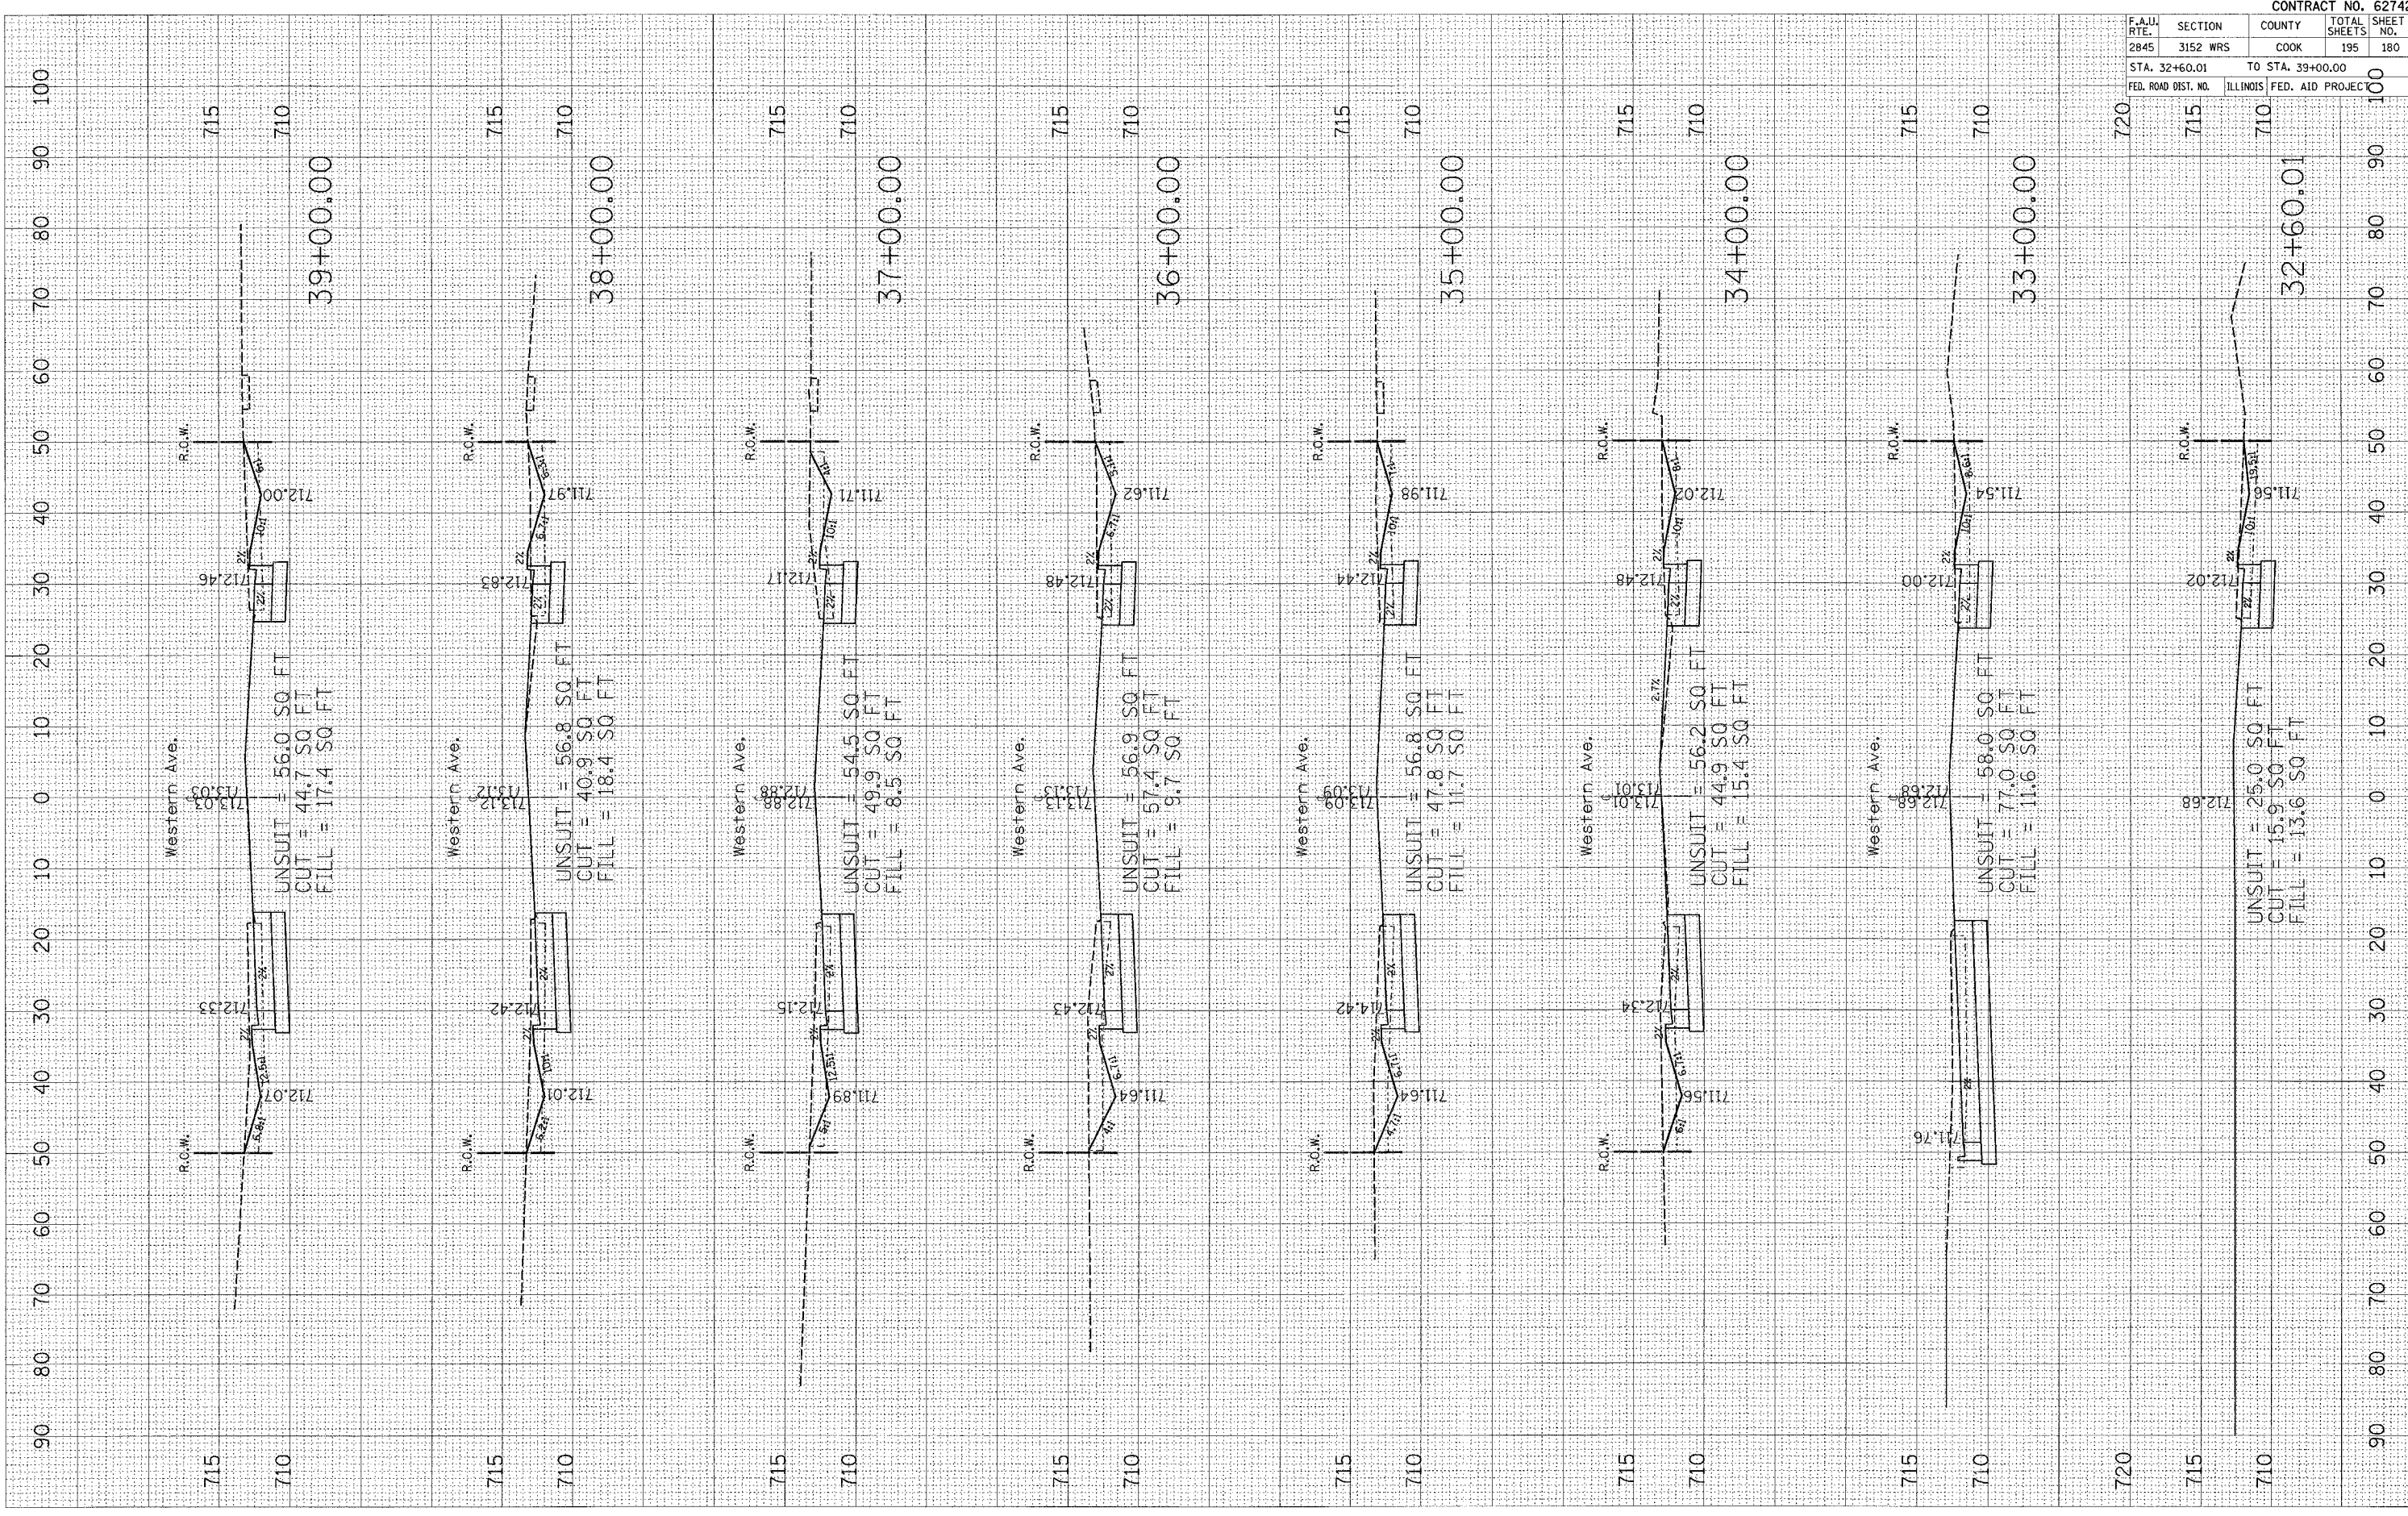

F.A.J. RTE.	SECTION	COUNTY	TOTAL SHEETS	SHEET NO.
2845	3152 WRS	COOK	195	180
STA. 32+60.01		TO STA. 39+00.00		100
FED. ROAD DIST. NO.		ILLINOIS FED. AID PROJECT		100

CONTRACT NO. 62742