


PLOT DATE = 7/2/2007  
FILE NAME = c:\p0\sets\p144699\vs\_western2.dwg  
PLOT SCALE = 1/8"=1'-0"  
USER NAME = gulltaumfp

ORIGINAL SURVEY BY DATE  
SURVEY SURVEY BY DATE  
TEMPLATE TEMPLATE  
AREAS AREAS  
CHECKED CHECKED

FINAL SURVEY BY DATE  
SURVEY SURVEY BY DATE  
TEMPLATE TEMPLATE  
AREAS AREAS  
CHECKED CHECKED

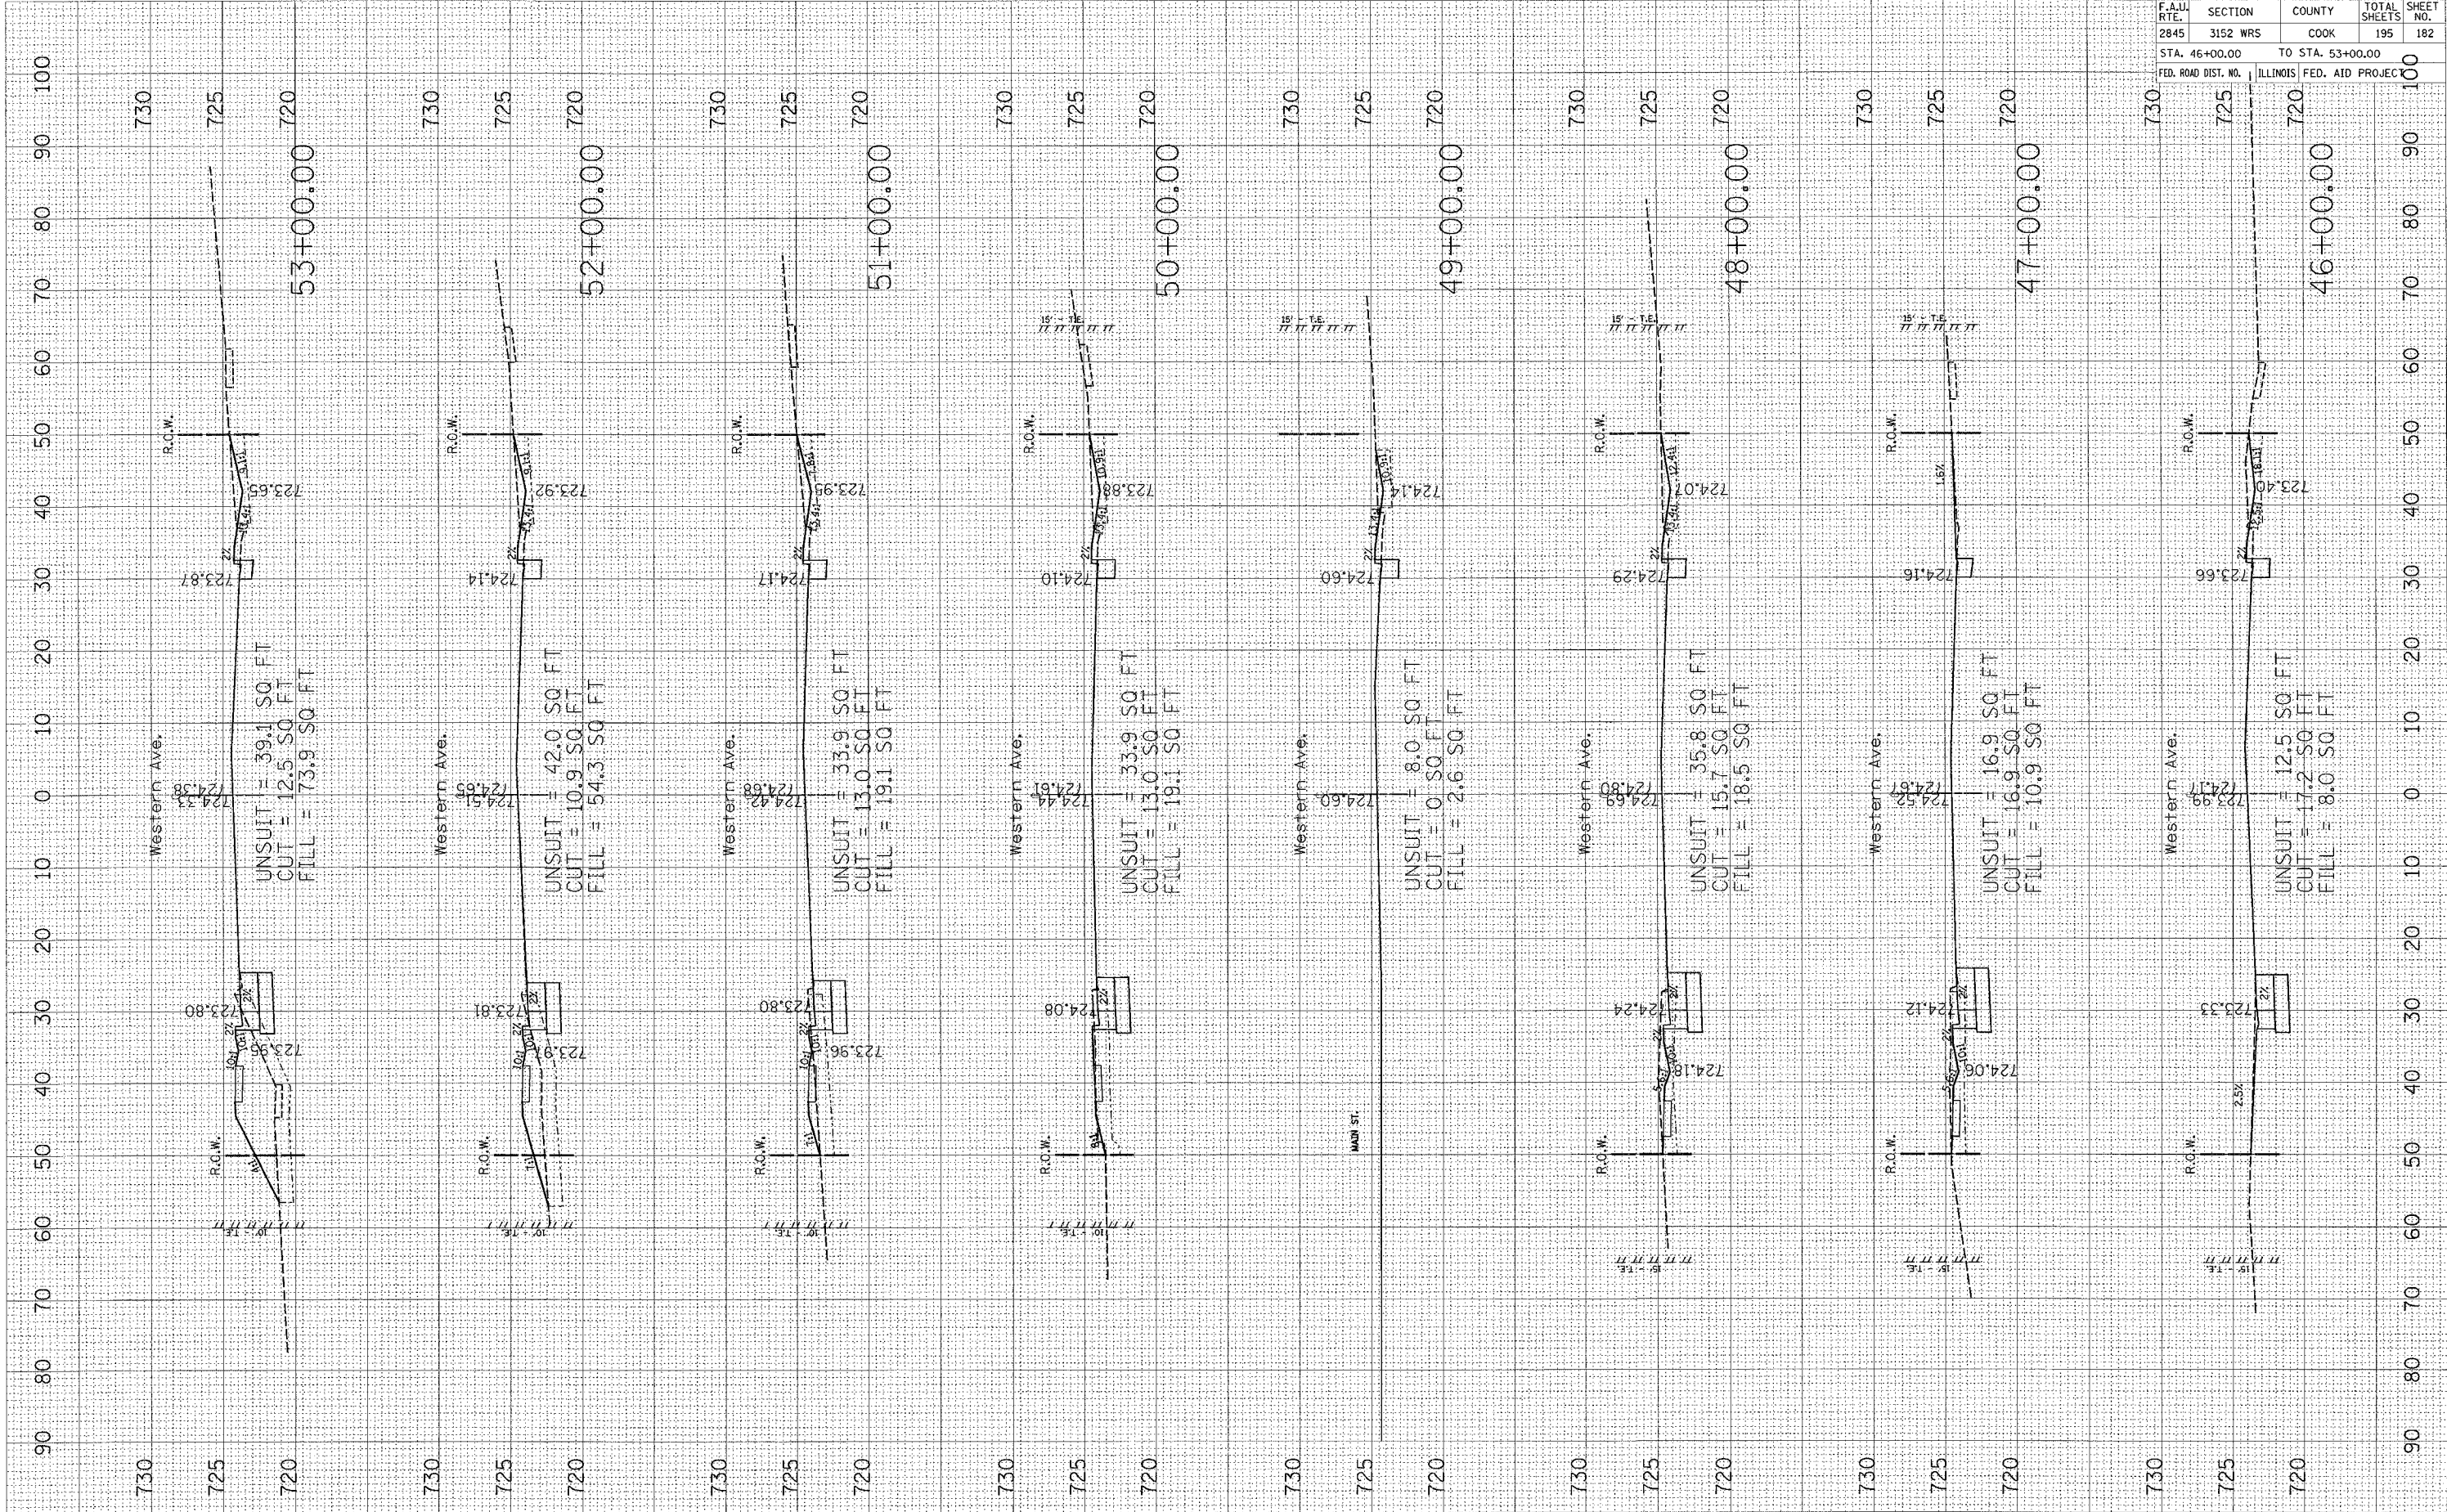

F.A.U. RTE.	SECTION	COUNTY	TOTAL SHEETS
2845	3152 WRS	COOK	195

CONTRACT NO. 62742  
SHEET NO. 182

STA. 46+00.00 TO STA. 53+00.00  
ILLINOIS FED. AID PROJECT