


PLOT DATE = 7/2/2007
 PLOT SCALE = 1/8"=1'-0"
 USER NAME = guillaumefp

ORIGINAL SURVEYED PLOTTED
 SURVEY PLOTTED
 TEMPLATE
 NO. AREAS CHECKED

FINAL SURVEY PLOTTED
 NOTE BOOK
 NO. AREAS CHECKED

BY: _____
 DATE: _____

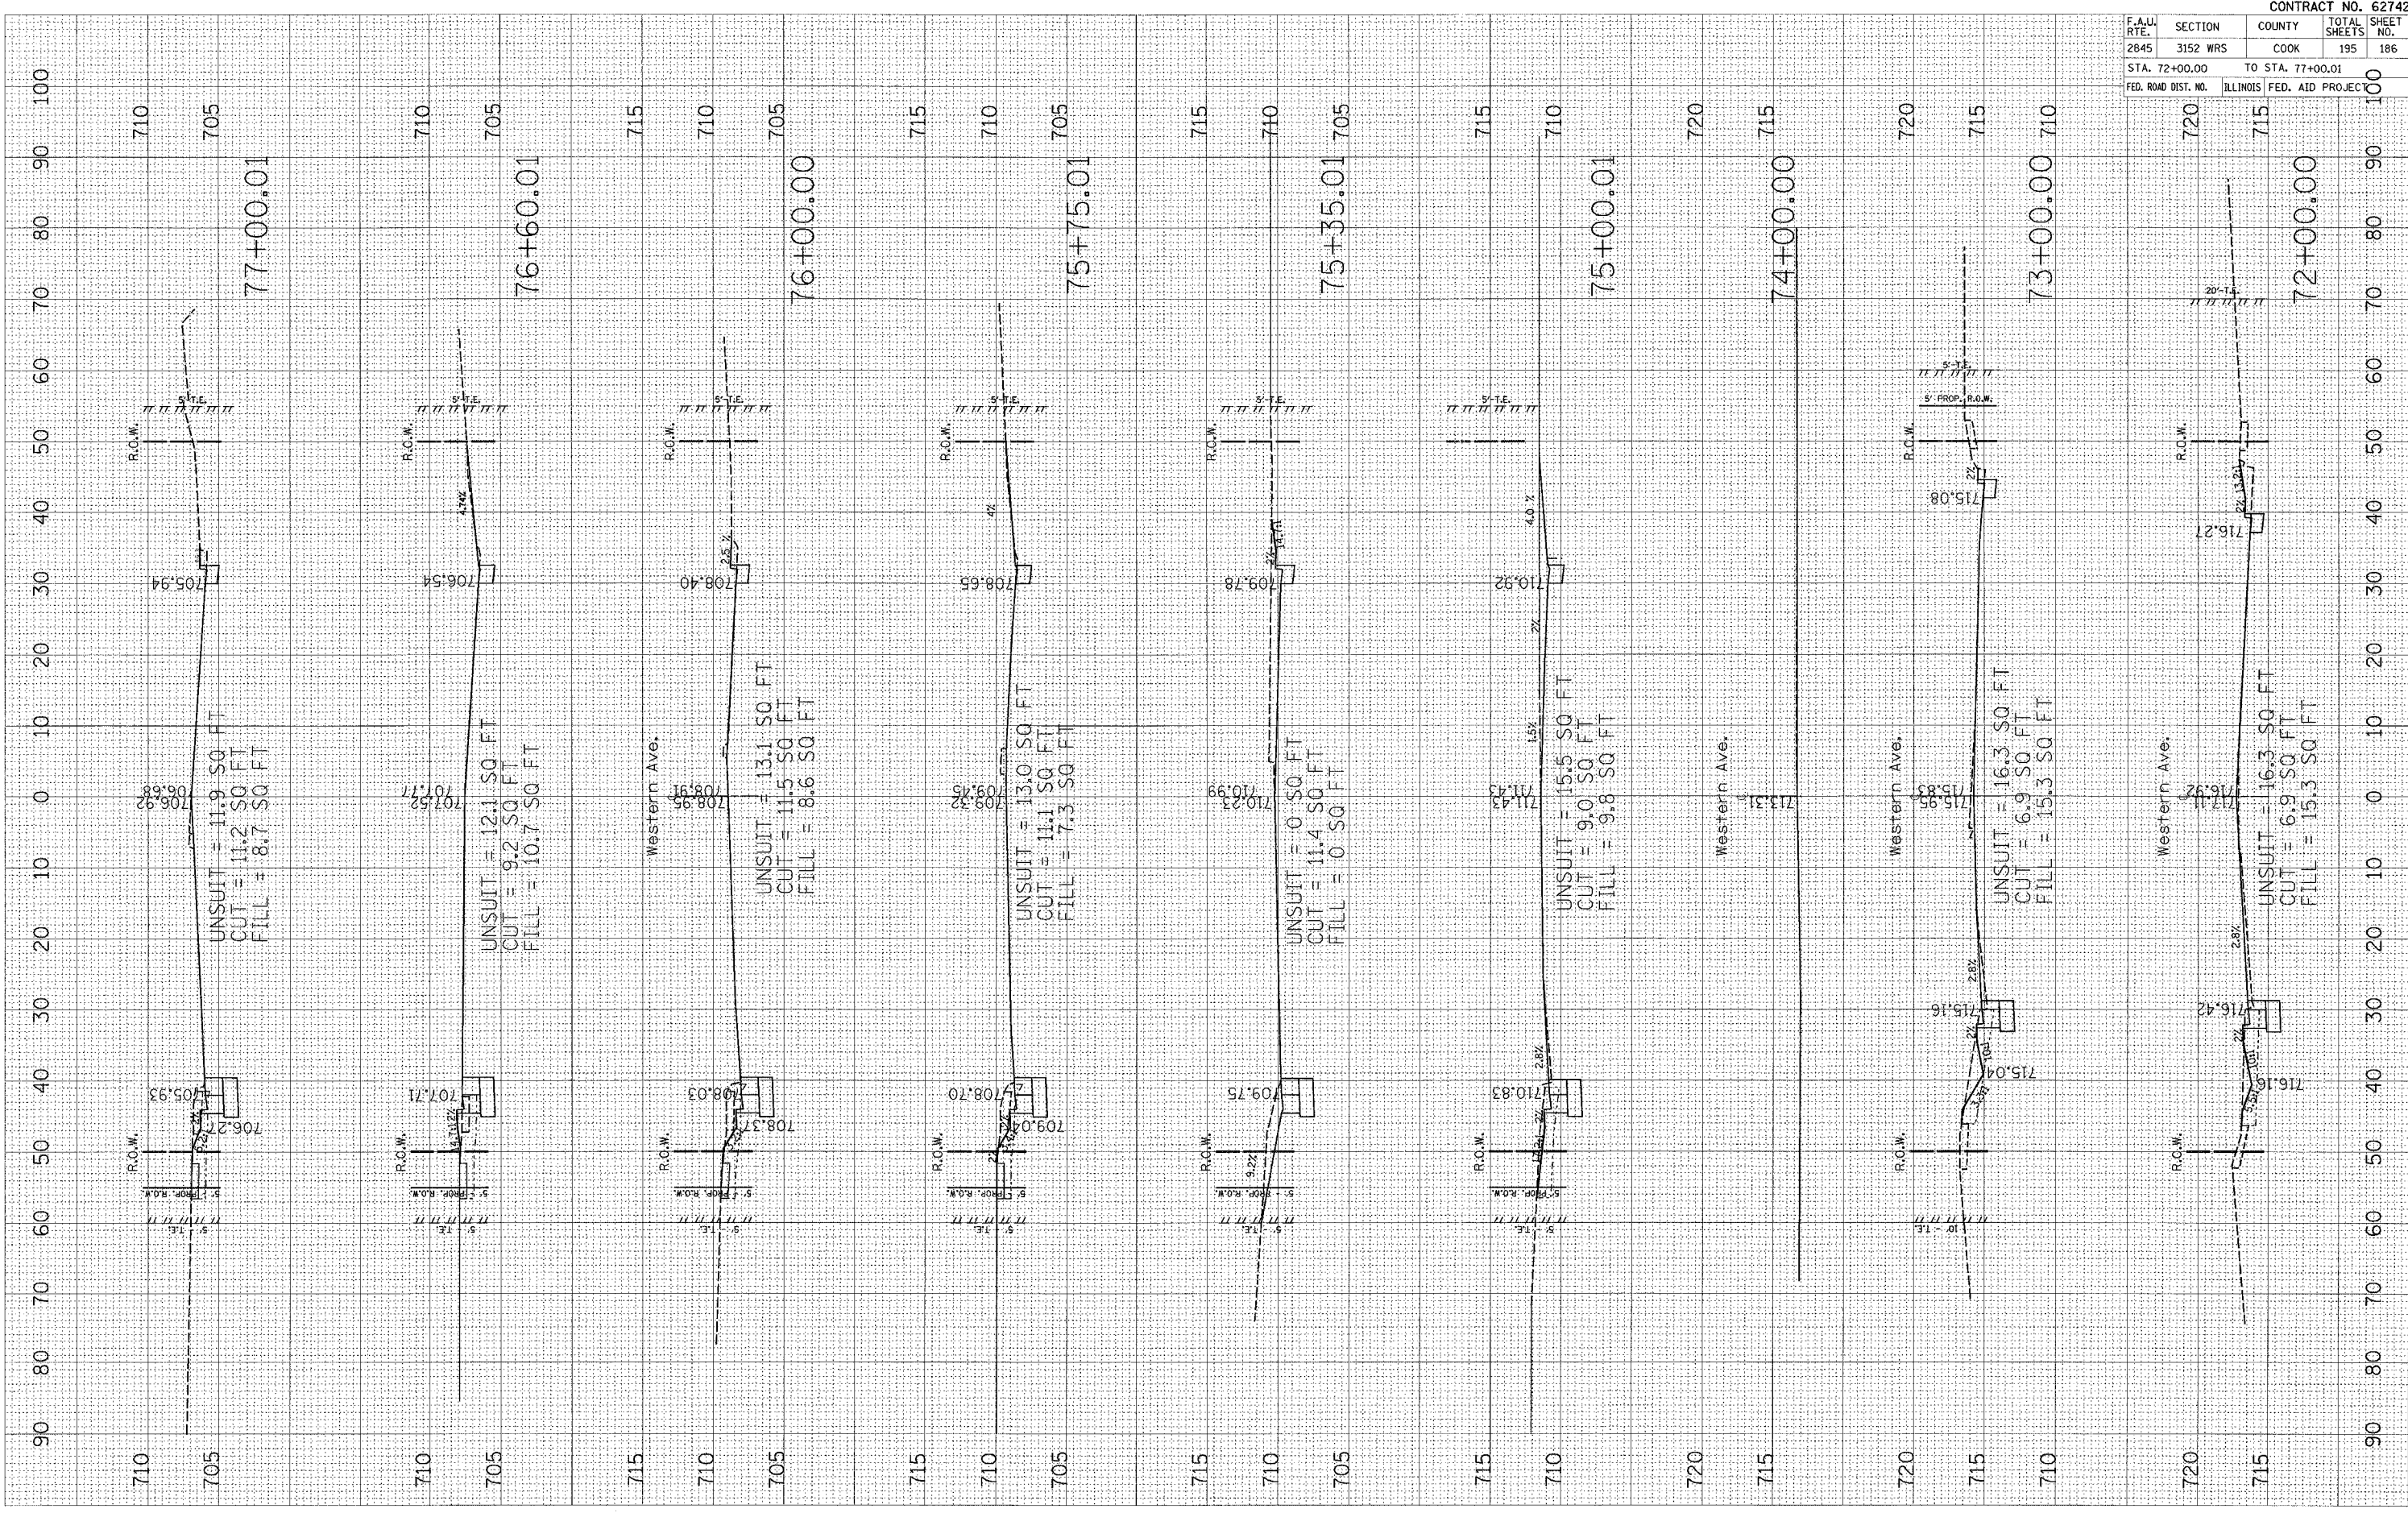

CONTRACT NO. 62742			
F.A.U. RTE.	SECTION	COUNTY	TOTAL SHEETS
2845	3152 WRS	COOK	195
STA. 72+00.00		TO STA. 77+00.01	
FED. ROAD DIST. NO.		ILLINOIS FED. AID PROJECT	
			SHEET NO. 186