


PLOT DATE = 7/2/2007
PLOT TIME = 11:01:00 AM
PLOT SCALE = 10.0000 / IN.
USER NAME = guillamefp

ORIGINAL SURVEYED
SURVEY PLOTTED
NOTE BOOK
DATE
AREAS CHECKED

FINAL SURVEY
SURVEYED
NOTE BOOK
DATE
AREAS CHECKED

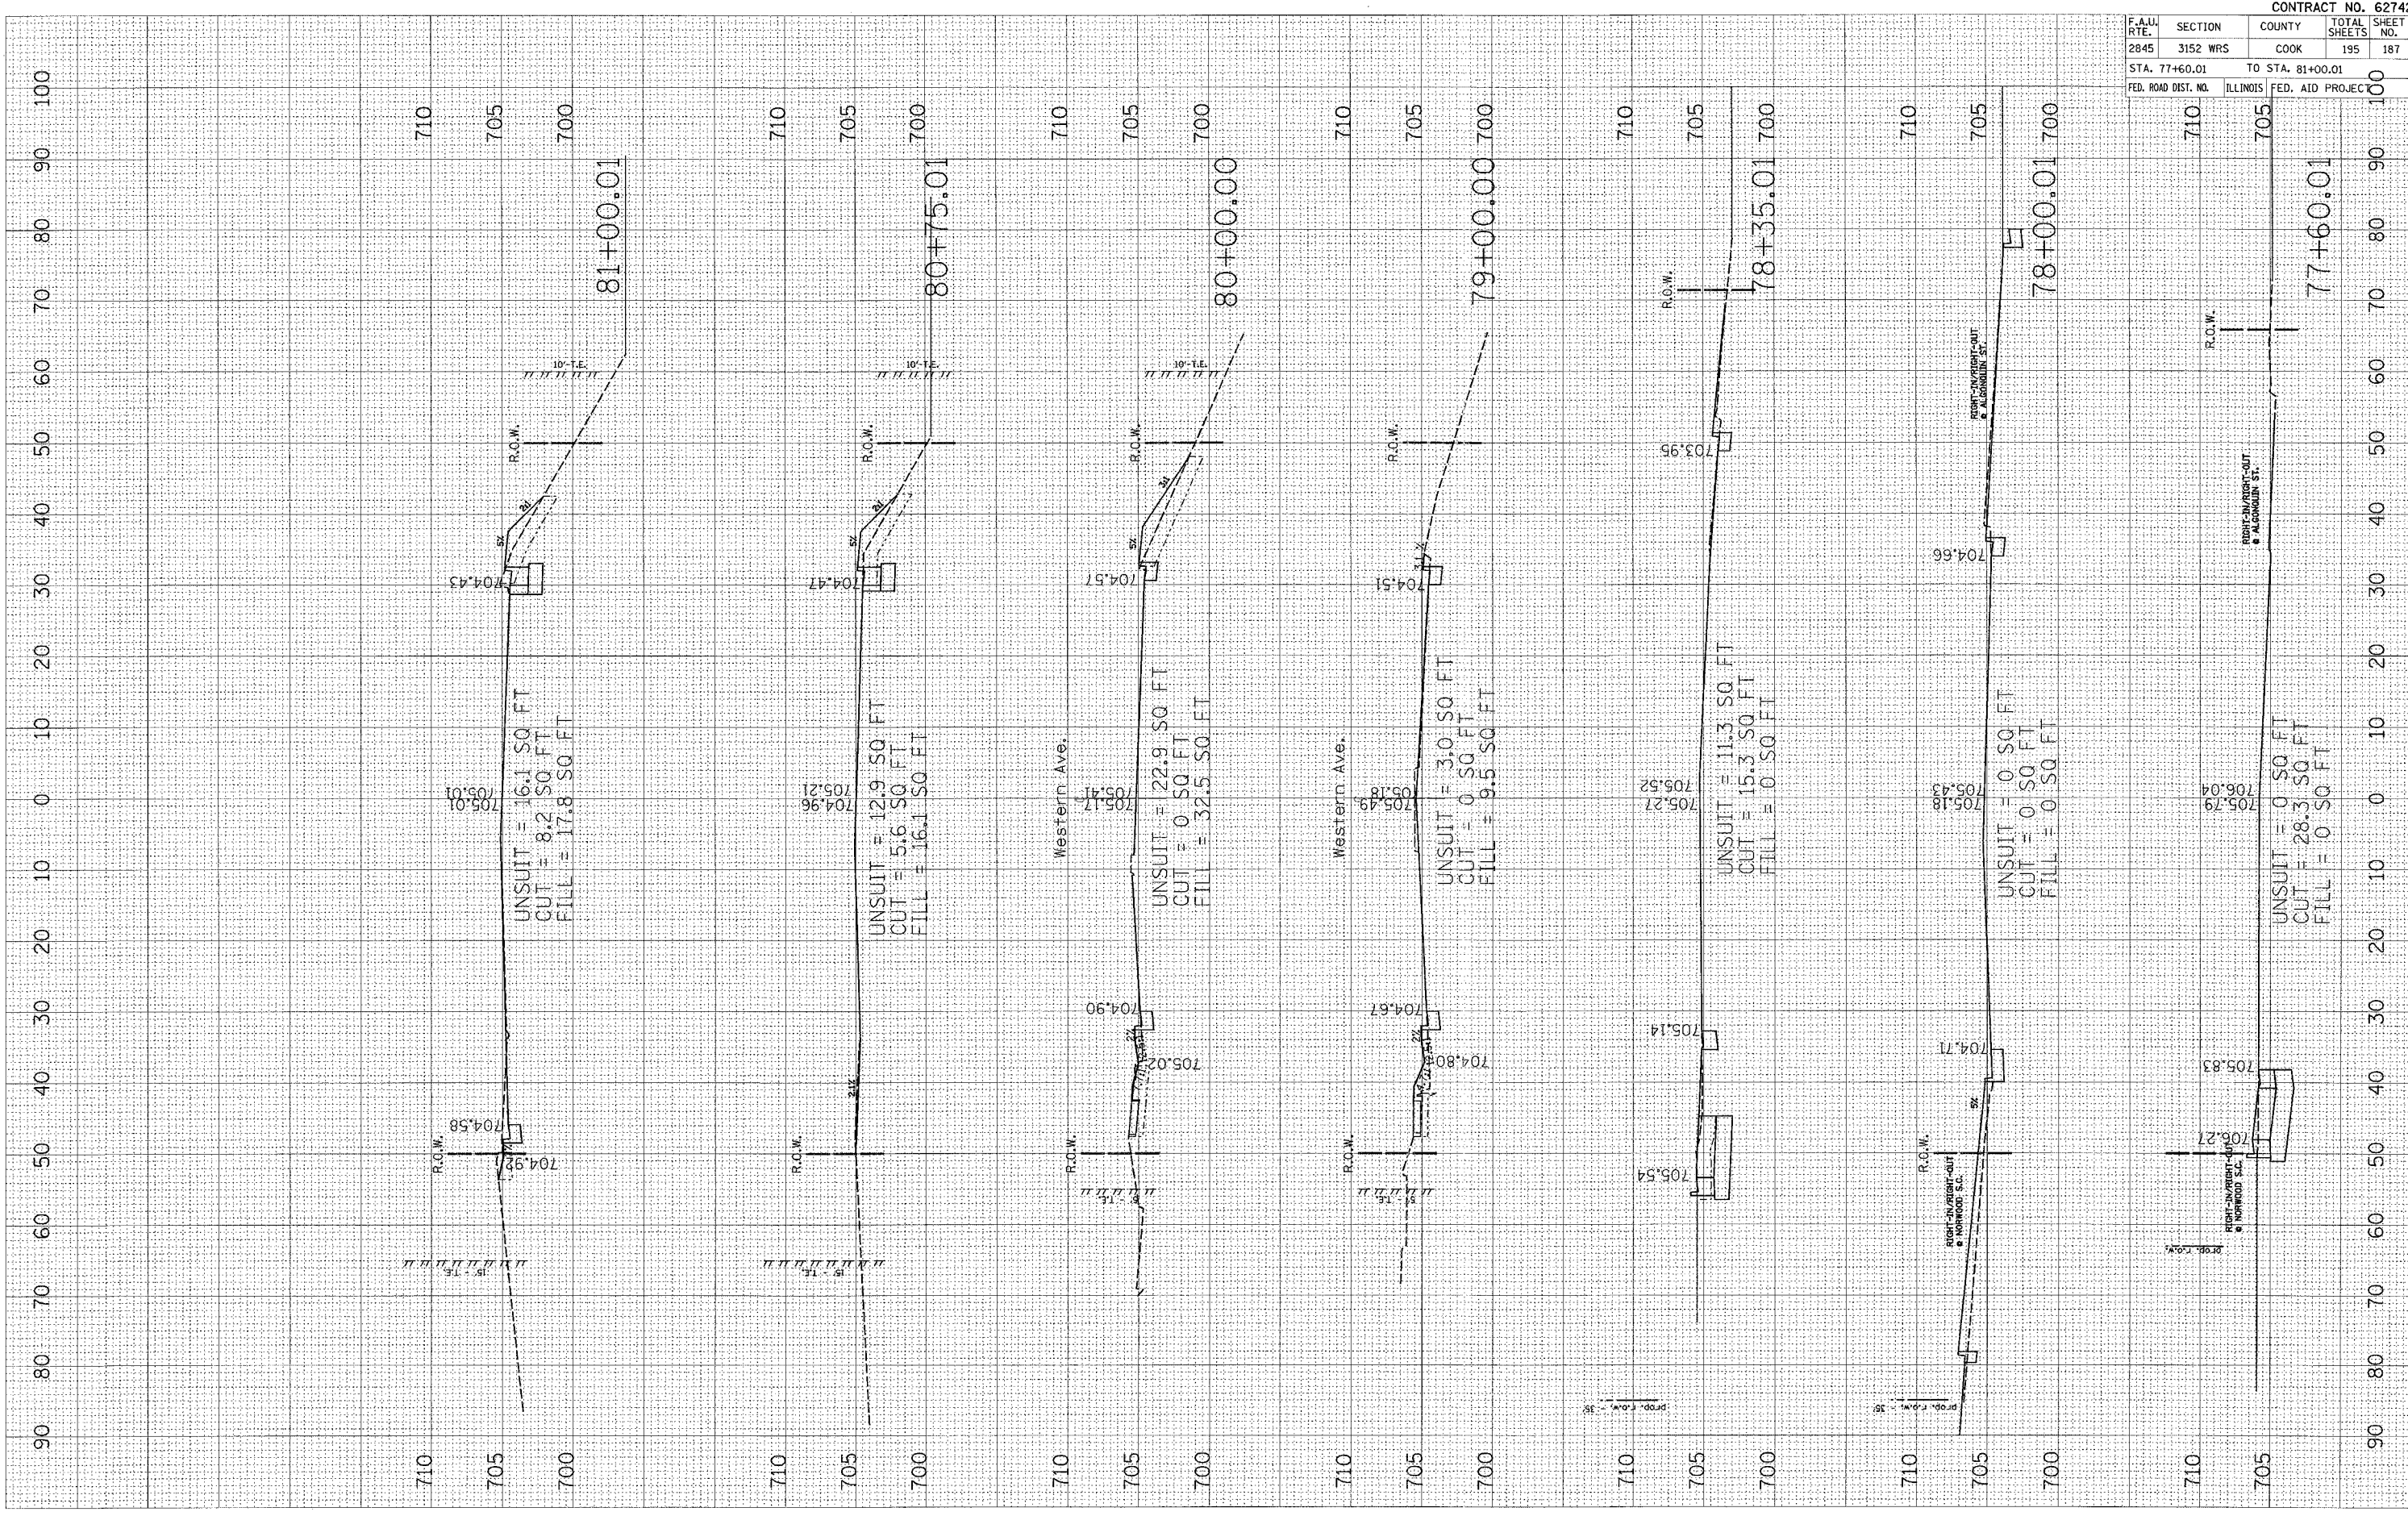

CONTRACT NO. 62742				
F.A.L. RTE.	SECTION	COUNTY	TOTAL SHEETS	SHEET NO.
2845	3152 WRS	COOK	195	187
STA. 77+60.01		TO STA. 81+00.01		
FED. ROAD DIST. NO.	ILLINOIS	FED. AID PROJECT		