


PLOT DATE = 7/2/2007
 PLOT SCALE = 1/4" = 100'
 USER NAME = guillaumefp

ORIGINAL SURVEY PLOTTED TEMPLATE AREAS CHECKED

FILM SURVEY PLOTTED NOTE BOOK AREAS CHECKED

BY DATE

BY DATE

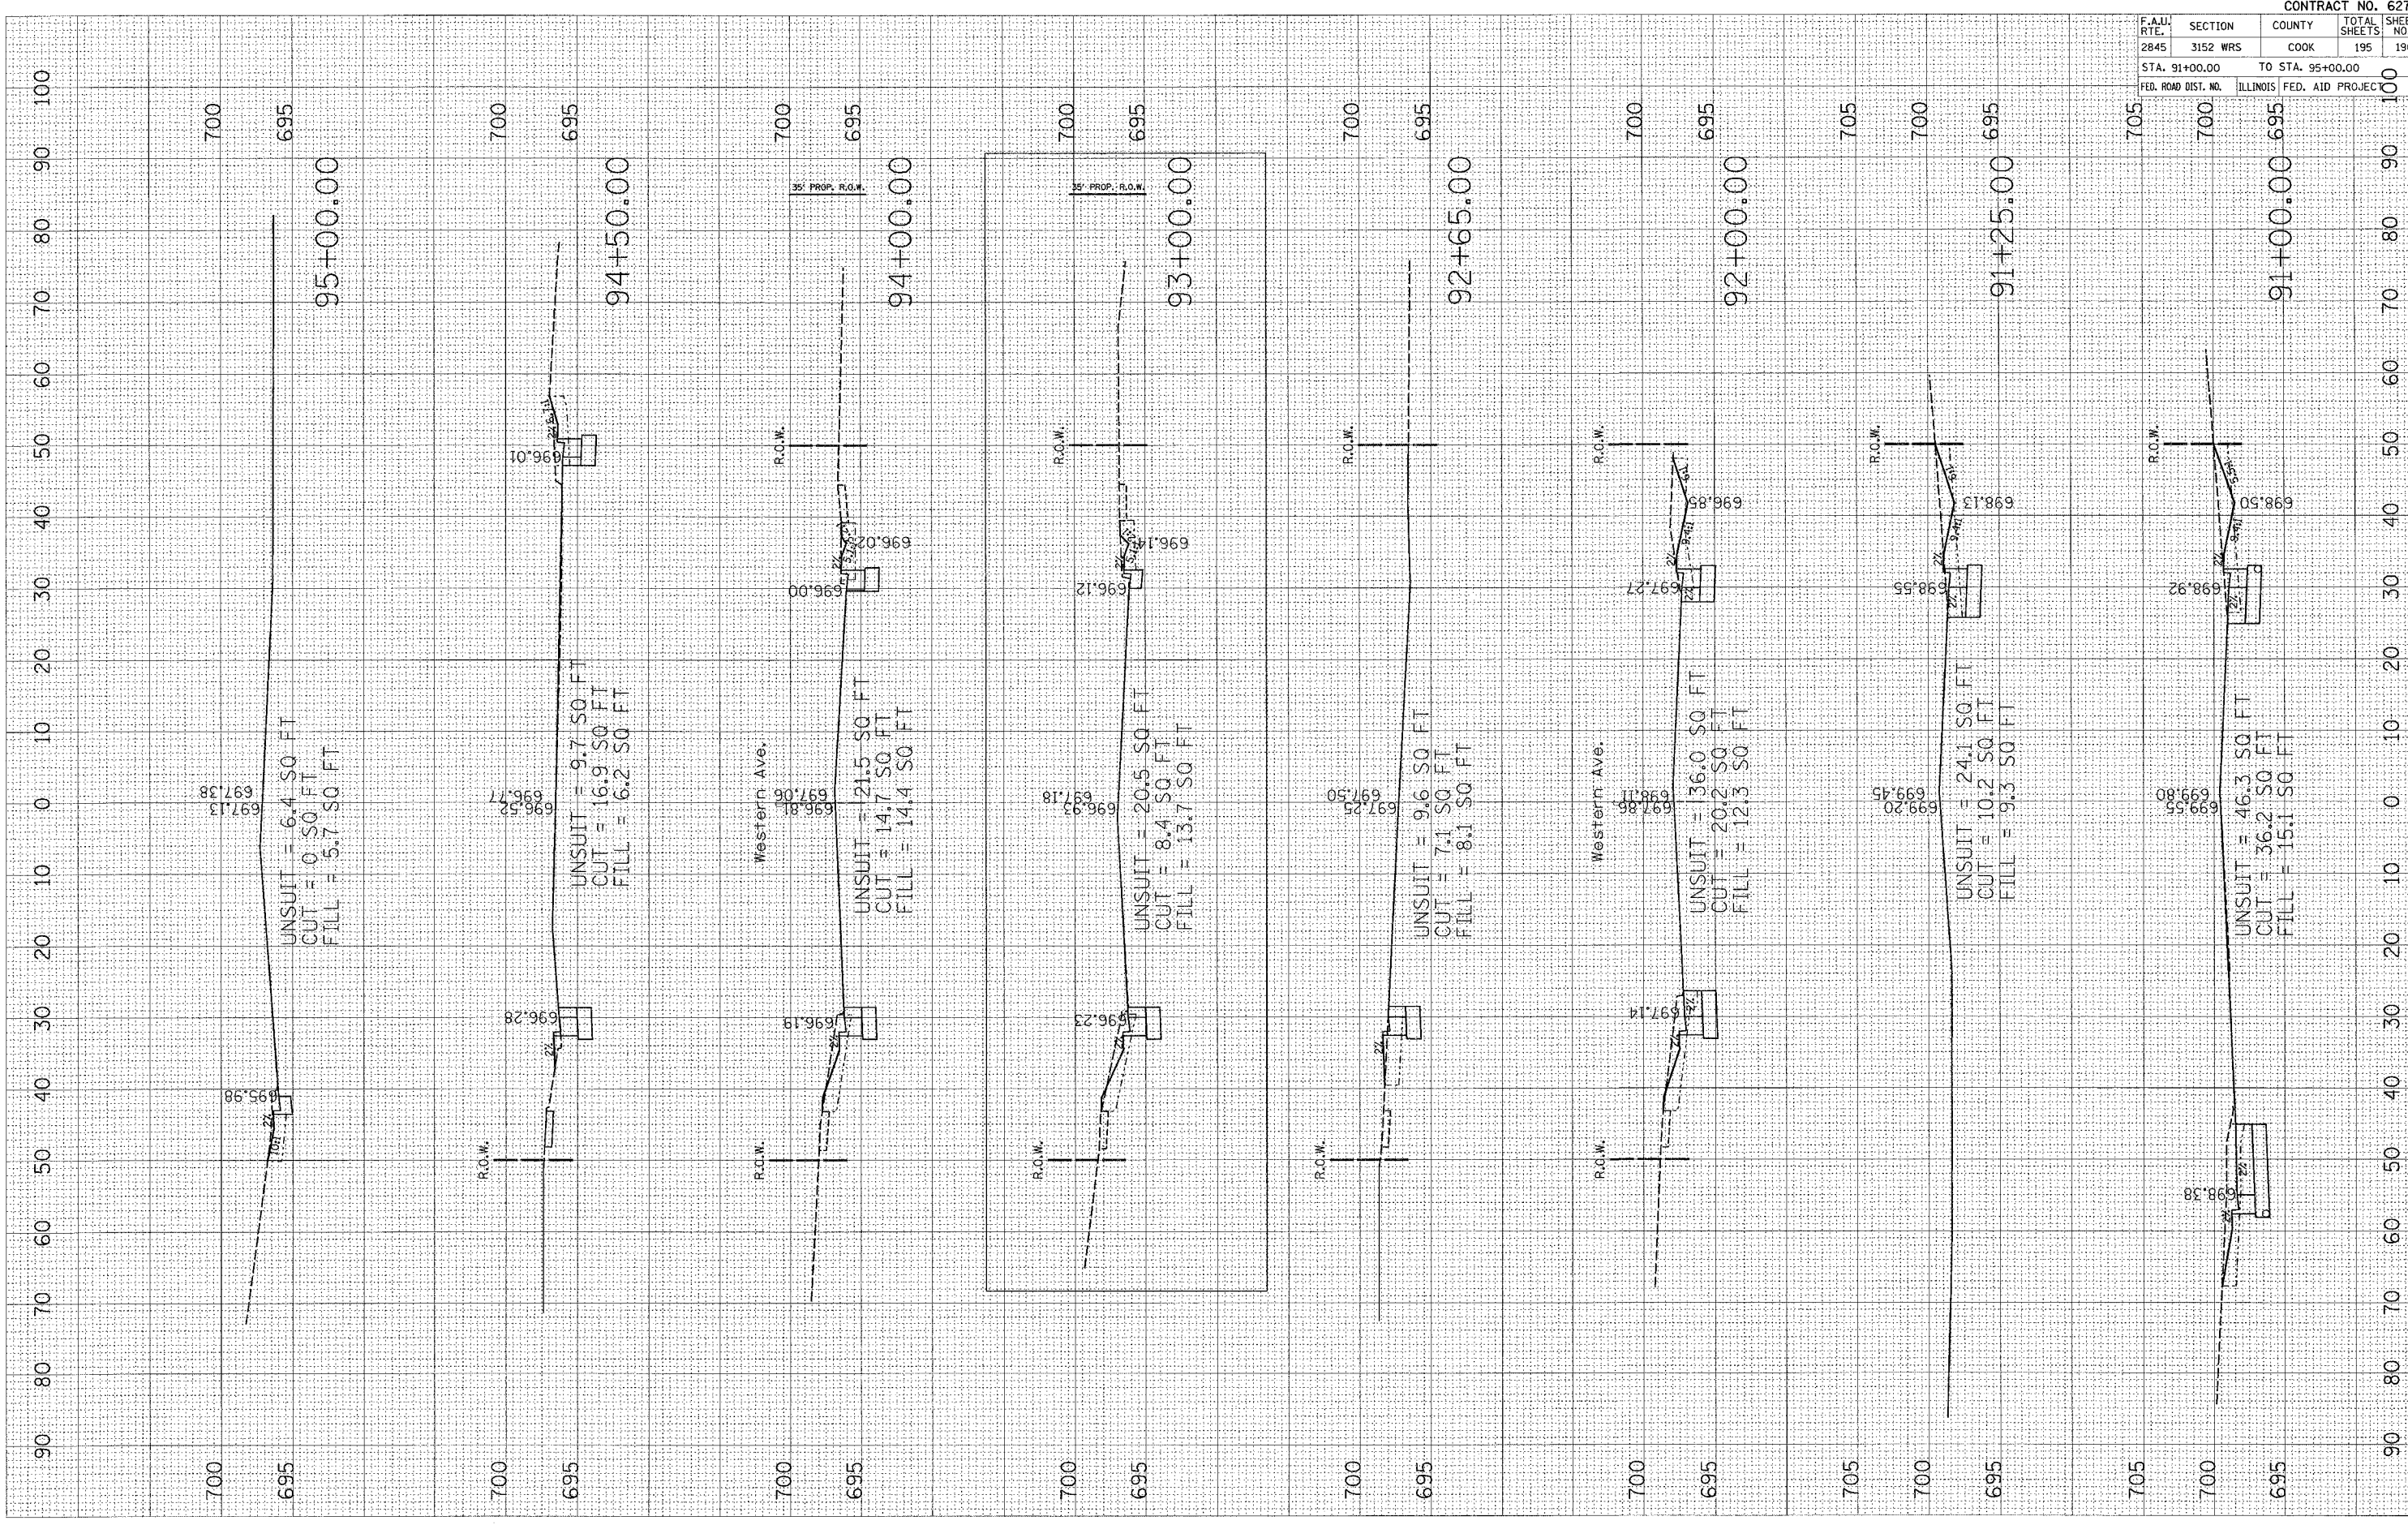

F.A.U. RTE.	SECTION	COUNTY	TOTAL SHEETS	SHEET NO.
2845	3152 WRS	COOK	195	190
STA. 91+00.00		TO STA. 95+00.00		100
FED. ROAD DIST. NO.		ILLINOIS FED. AID PROJECT		100

CONTRACT NO. 62742