

F.A.P. RTE.	SECTION	COUNTY	TOTAL SHEETS	SHEET NO.
502	54BR-1	ADAMS	28	14
STA. 115+50.4		TO STA. 121+50		
FED. ROAD DIST. NO.		ILLINOIS FED. AID PROJECT		


PLAN

SURVEYED	BY	DATE
PLOTTED		
CHECKED		
NO. OF WAY CHECKED		
CADD FILE NAME		



PROFILE

SURVEYED	BY	DATE
PLOTTED		
CHECKED		
NO. OF WAY CHECKED		
STRUCTURE NOTATIONS CHKD		

PLOT DATE = 7/2/2007
 PLOT SCALE = 42.3529' / IN.
 PLOT FILE = 42.3529' / IN.
 PLOT SCALE = 42.3529' / IN.

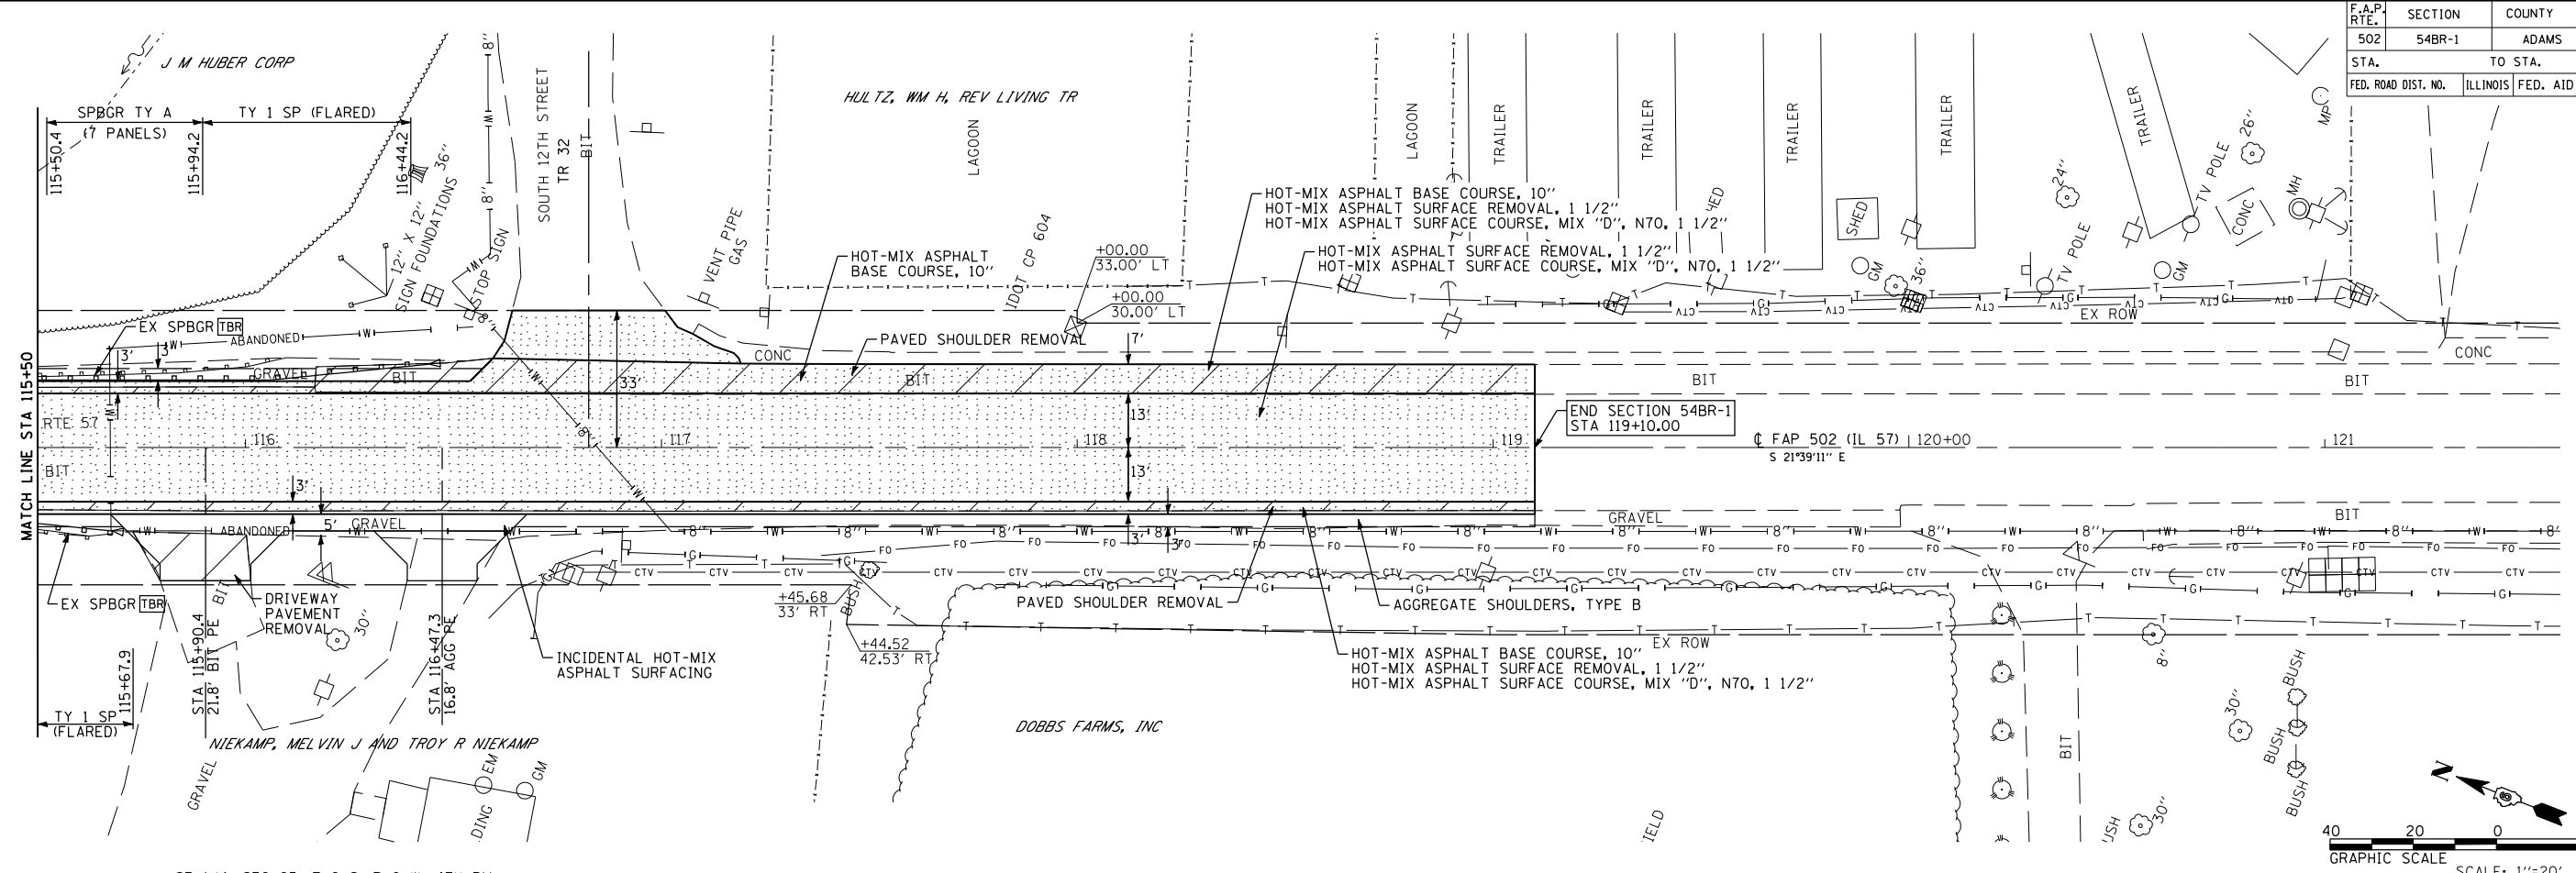

SE 1/4, SEC 23, T 2 S, R 9 W, 4TH PM

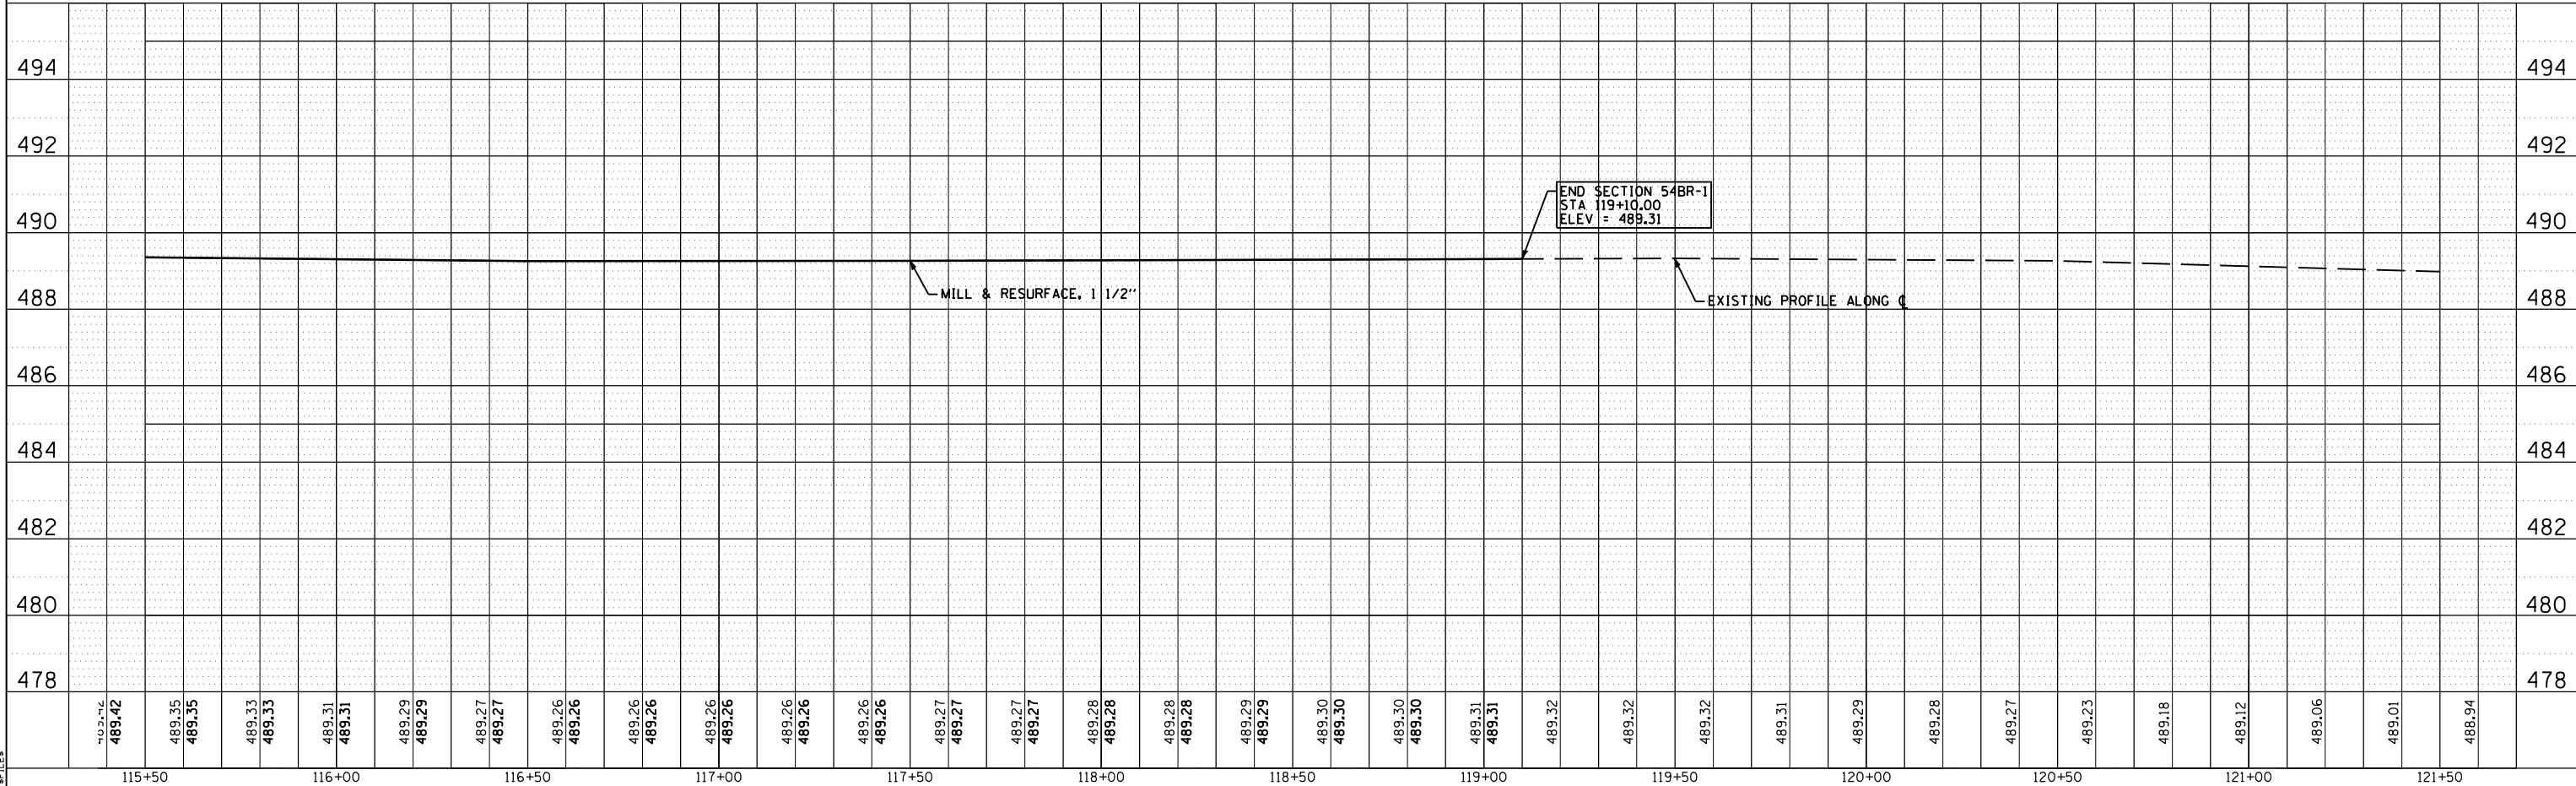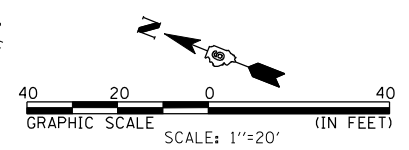

END SECTION 54BR-1
 STA 119+10.00
 ELEV = 489.31