


STATE OF ILLINOIS
DEPARTMENT OF TRANSPORTATION

ROUTE NO. F.A.P. 502	SECTION 54BR-1	COUNTY ADAMS	TOTAL SHEETS 28	SHEET NO. 23	SHEET NO. 9 9 SHEETS
FED. ROAD DIST. NO. 7		ILLINOIS	FED. AID PROJECT		

Contract #72873

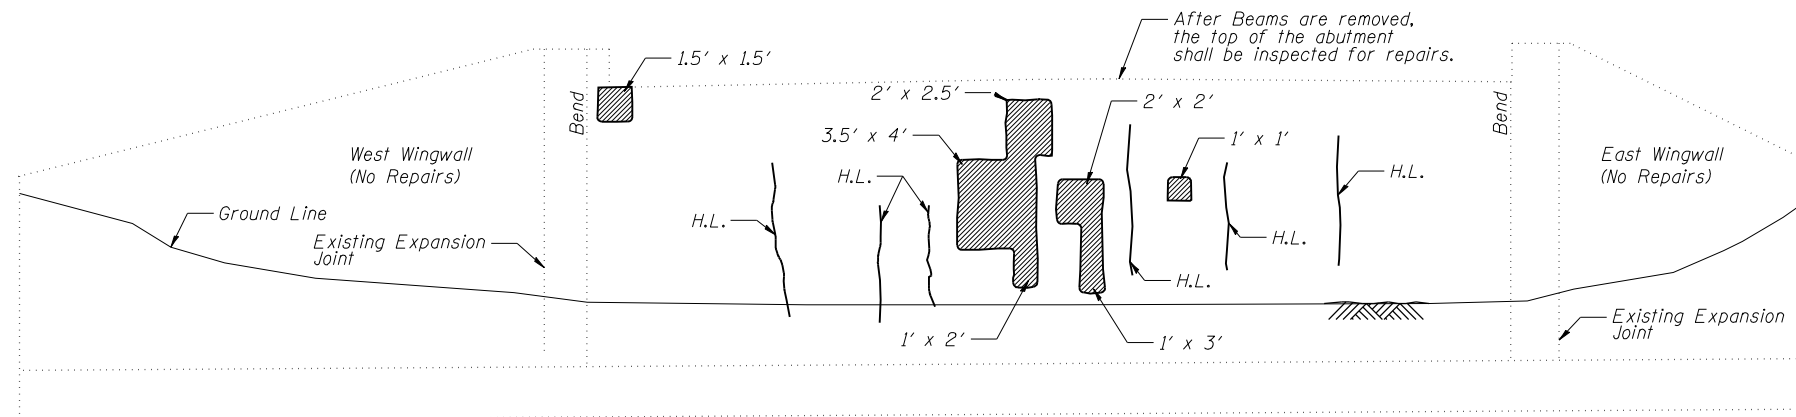

NORTH ABUTMENT
(Looking North)

BILL OF MATERIAL - NORTH ABUTMENT


Item	Unit	Total
Structural Repair of Concrete (Depth equal to or less than 5 in.)	Sq. Ft.	31

LEGEND

Structural Repair of Concrete (Depth equal to or less than 5 in.)

H.L. Hairline Crack - Not to be sealed

Note: Crack widths are $\frac{1}{8}'' \pm \frac{1}{16}''$ unless otherwise noted.

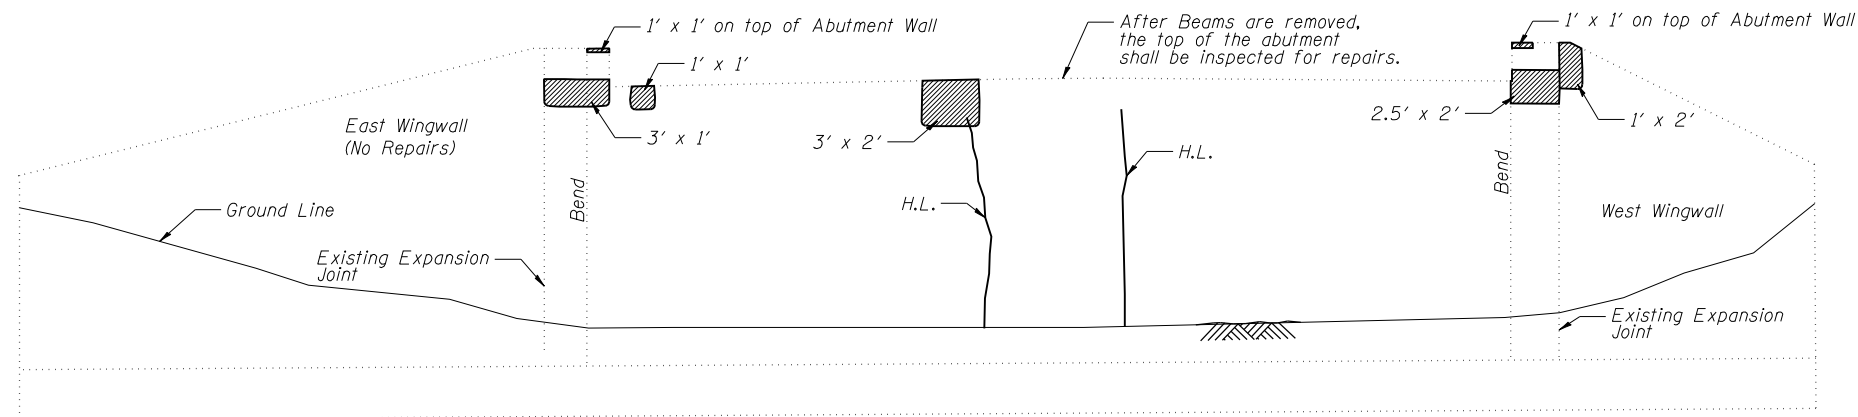

SOUTH ABUTMENT
(Looking South)

BILL OF MATERIAL - SOUTH ABUTMENT

Item	Unit	Total
Structural Repair of Concrete (Depth equal to or less than 5 in.)	Sq. Ft.	19

DESIGNED - WLW
CHECKED - ADL
DRAWN - SEB
CHECKED - ADL

ABUTMENT REPAIR DETAILS
F.A.P 502 ROUTE IL 57 SEC. 54BR-1
ADAMS COUNTY
STATION 114+75.00
STRUCTURE NO. 001-0014