


SHERIDAN ROAD

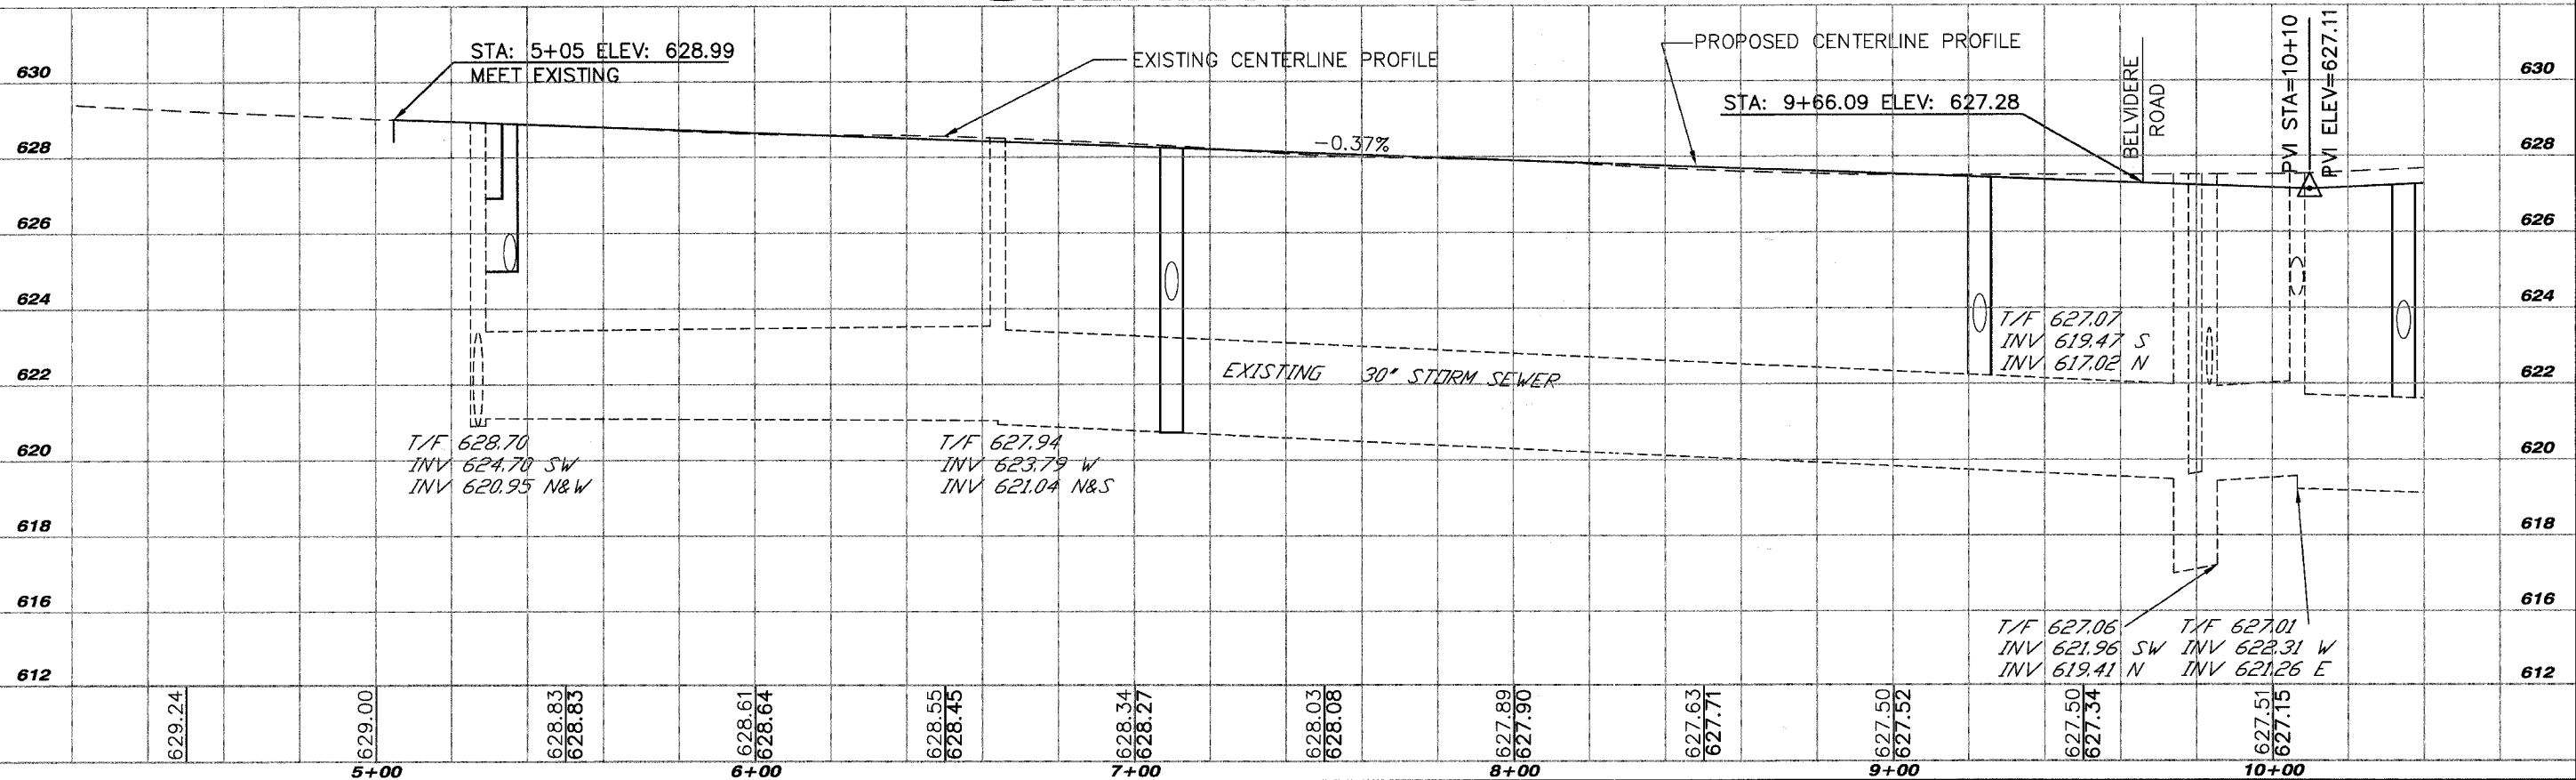

SHEET KEY	

REVISIONS		
NO.	ITEM	DATE

SCALE: 1" = 20'
 DRAWN BY: WS
 CHECKED BY: DBD
 DATE: 1-18-06

McCLURE ENGINEERING ASSOCIATES, INC.
 Design Firm License: Illinois #184-000816
 Copyright 2005 by McClure Engineering Associates, Inc.
 2728 Grand Avenue
 Waukegan, Illinois 60085
 TEL 847-336-7100 FAX 847-336-7155

ROADWAY & DRAINAGE - PLAN & PROFILE
SHERIDAN ROAD IMPROVEMENTS
 CITY OF WAUKEGAN JOB NUMBER: 02-28-04-164 LAKE COUNTY, ILLINOIS
 W:\dwg\W\SHERIDAN-RD\SheridanRd.dwg 3/10/2006 10:39:49 AM CST