


PROPOSED CENTERLINE PROFILE
EXISTING CENTERLINE PROFILE

SCALE: HOR. 1"=20'
VER. 1"=2'

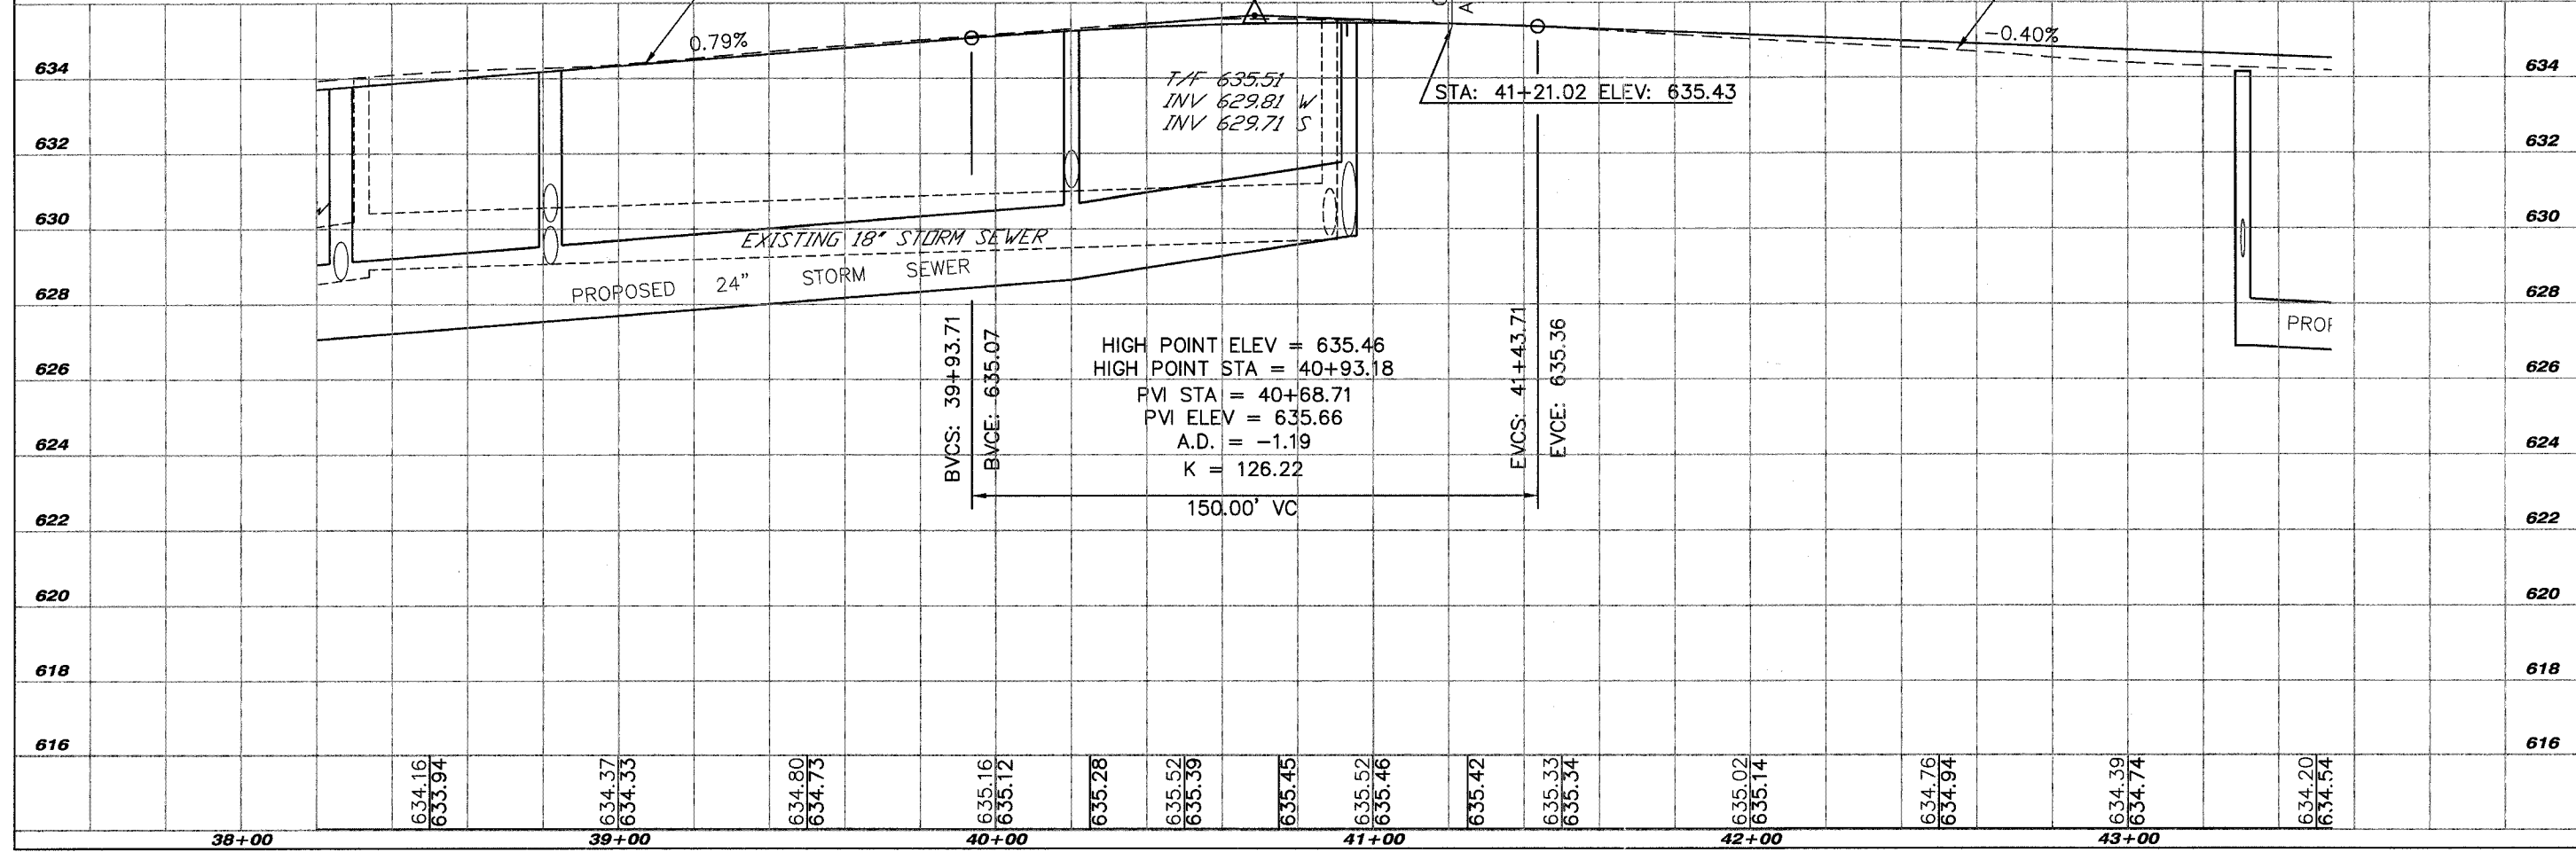

SHEET KEY

38+00	634.16	633.94	634.37	634.33	634.80	634.73	635.16	635.12	635.28	635.52	635.39	635.45	635.52	635.46	635.42	635.33	635.34	635.02	635.14	634.76	634.94	634.39	634.74	634.20	634.54	43+00
-------	--------	--------	-------

REVISIONS

NO.	ITEM	DATE

SCALE: 1" = 20'

DRAWN BY: WS

CHECKED BY: DBD

DATE: 1-16-06

McCLURE ENGINEERING ASSOCIATES, INC.

2728 Grand Avenue
Waukegan, Illinois 60085
TEL 847-336-7100 FAX 847-336-7155

Design Firm License: Illinois #184-000816
Copyright 2005 by McClure Engineering Associates, Inc.

ROADWAY & DRAINAGE - PLAN & PROFILE

SHERIDAN ROAD IMPROVEMENTS

CITY OF WAUKEGAN JOB NUMBER: 02-28-04-184 LAKE COUNTY, ILLINOIS

W:\dwg\WK\SHERIDAN-RD\SheridanRd.dwg 3/10/2006 10:39:49 AM CST