
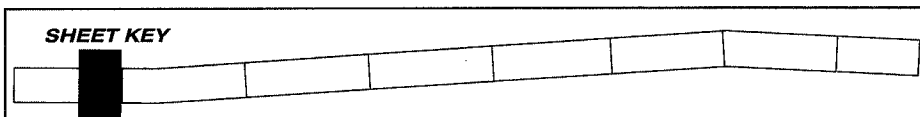


BELVIDERE ROAD

SCALE: HOR. 1"=20'
VER. 1"=2'

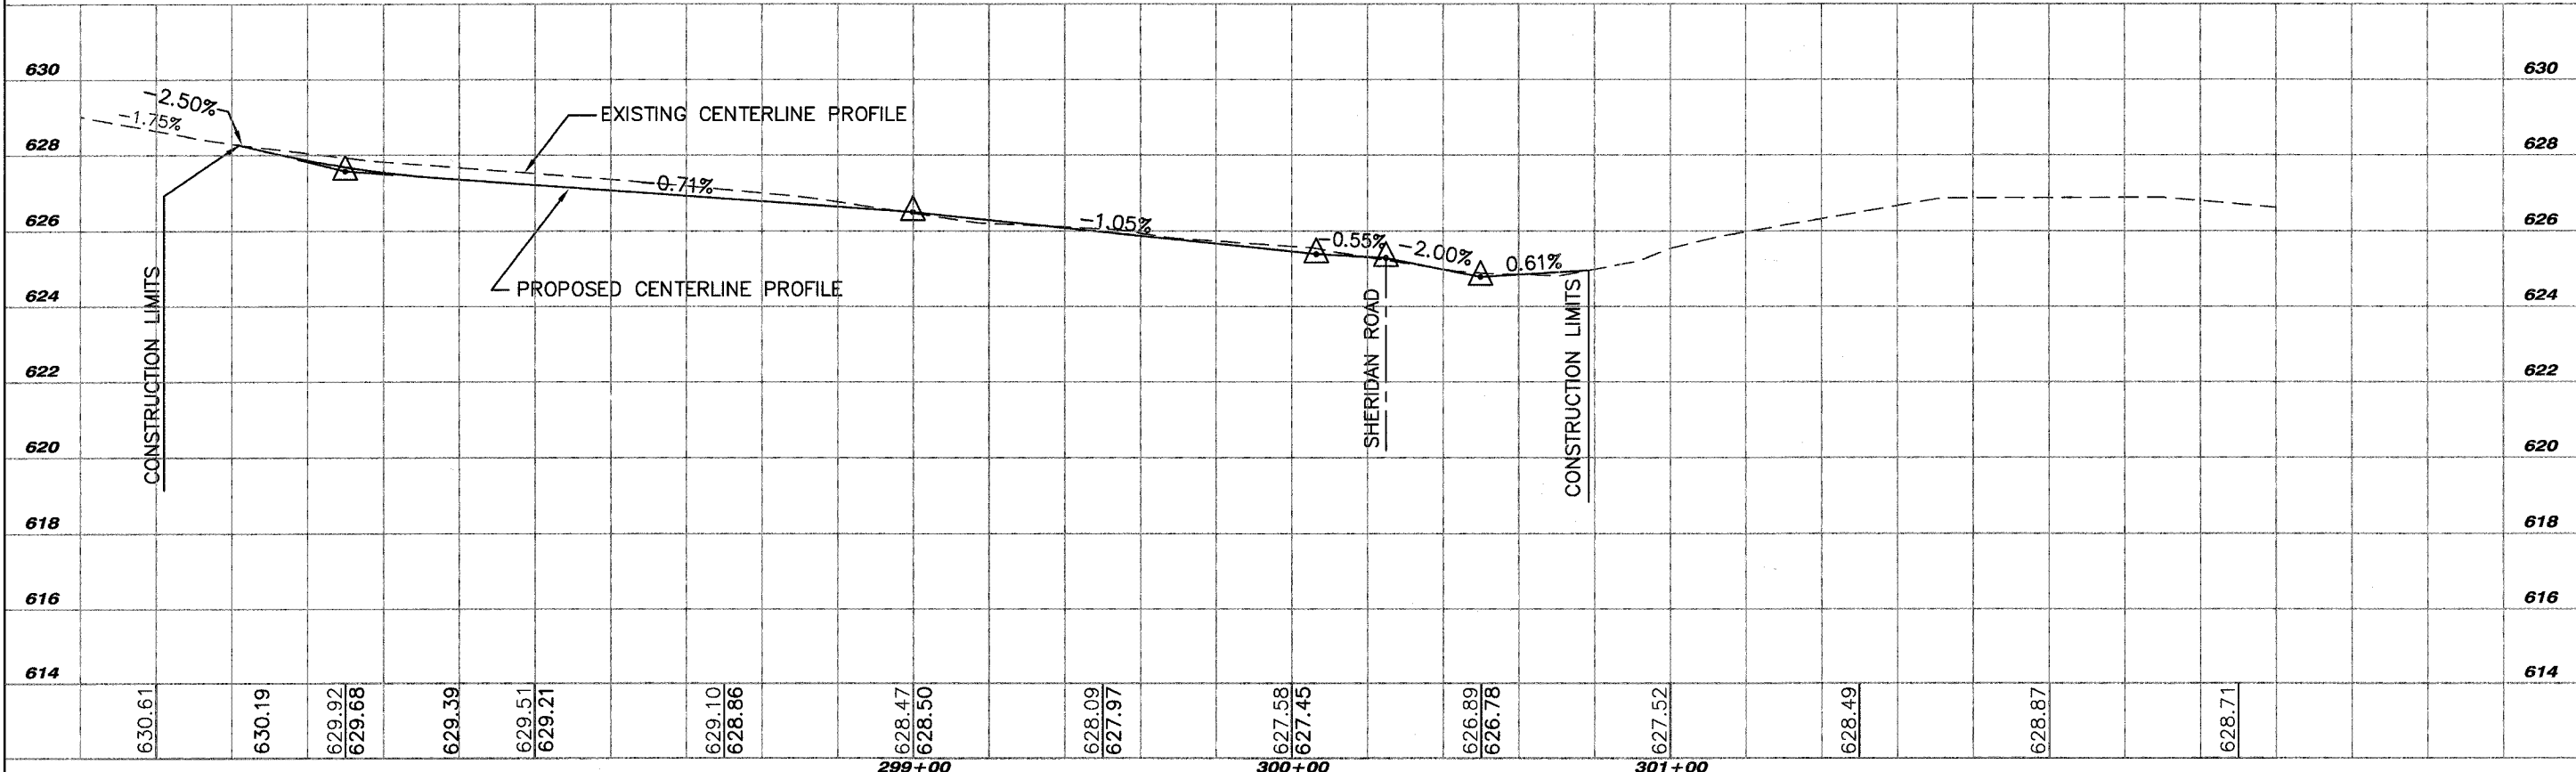

REVISIONS		
NO.	ITEM	DATE

SCALE: 1" = 20'
DRAWN BY: WS
CHECKED BY: DBD
DATE: 1-16-06

McCLURE ENGINEERING ASSOCIATES, INC.
2726 Grand Avenue
Waukegan, Illinois 60085
TEL 847-336-7100 FAX 847-336-7155
Design Firm License: Illinois #184-000816
Copyright 2005 by McClure Engineering Associates, Inc.

SANITARY & WATER - PLAN & PROFILE
SHERIDAN ROAD IMPROVEMENTS
CITY OF WAUKEGAN JOB NUMBER: 02-28-04-164 LAKE COUNTY, ILLINOIS
W:\dwg\WK\SHERIDAN-RD\SheridanRd.dwg 3/10/2006 10:39:49 AM CST

SHEET NO.
39
of
122