


NOTE:
EXISTING SIGN PANELS TO BE SALVAGED SHALL BE DELIVERED TO THE CITY OF WAUKEGAN PUBLIC WORKS FACILITY.

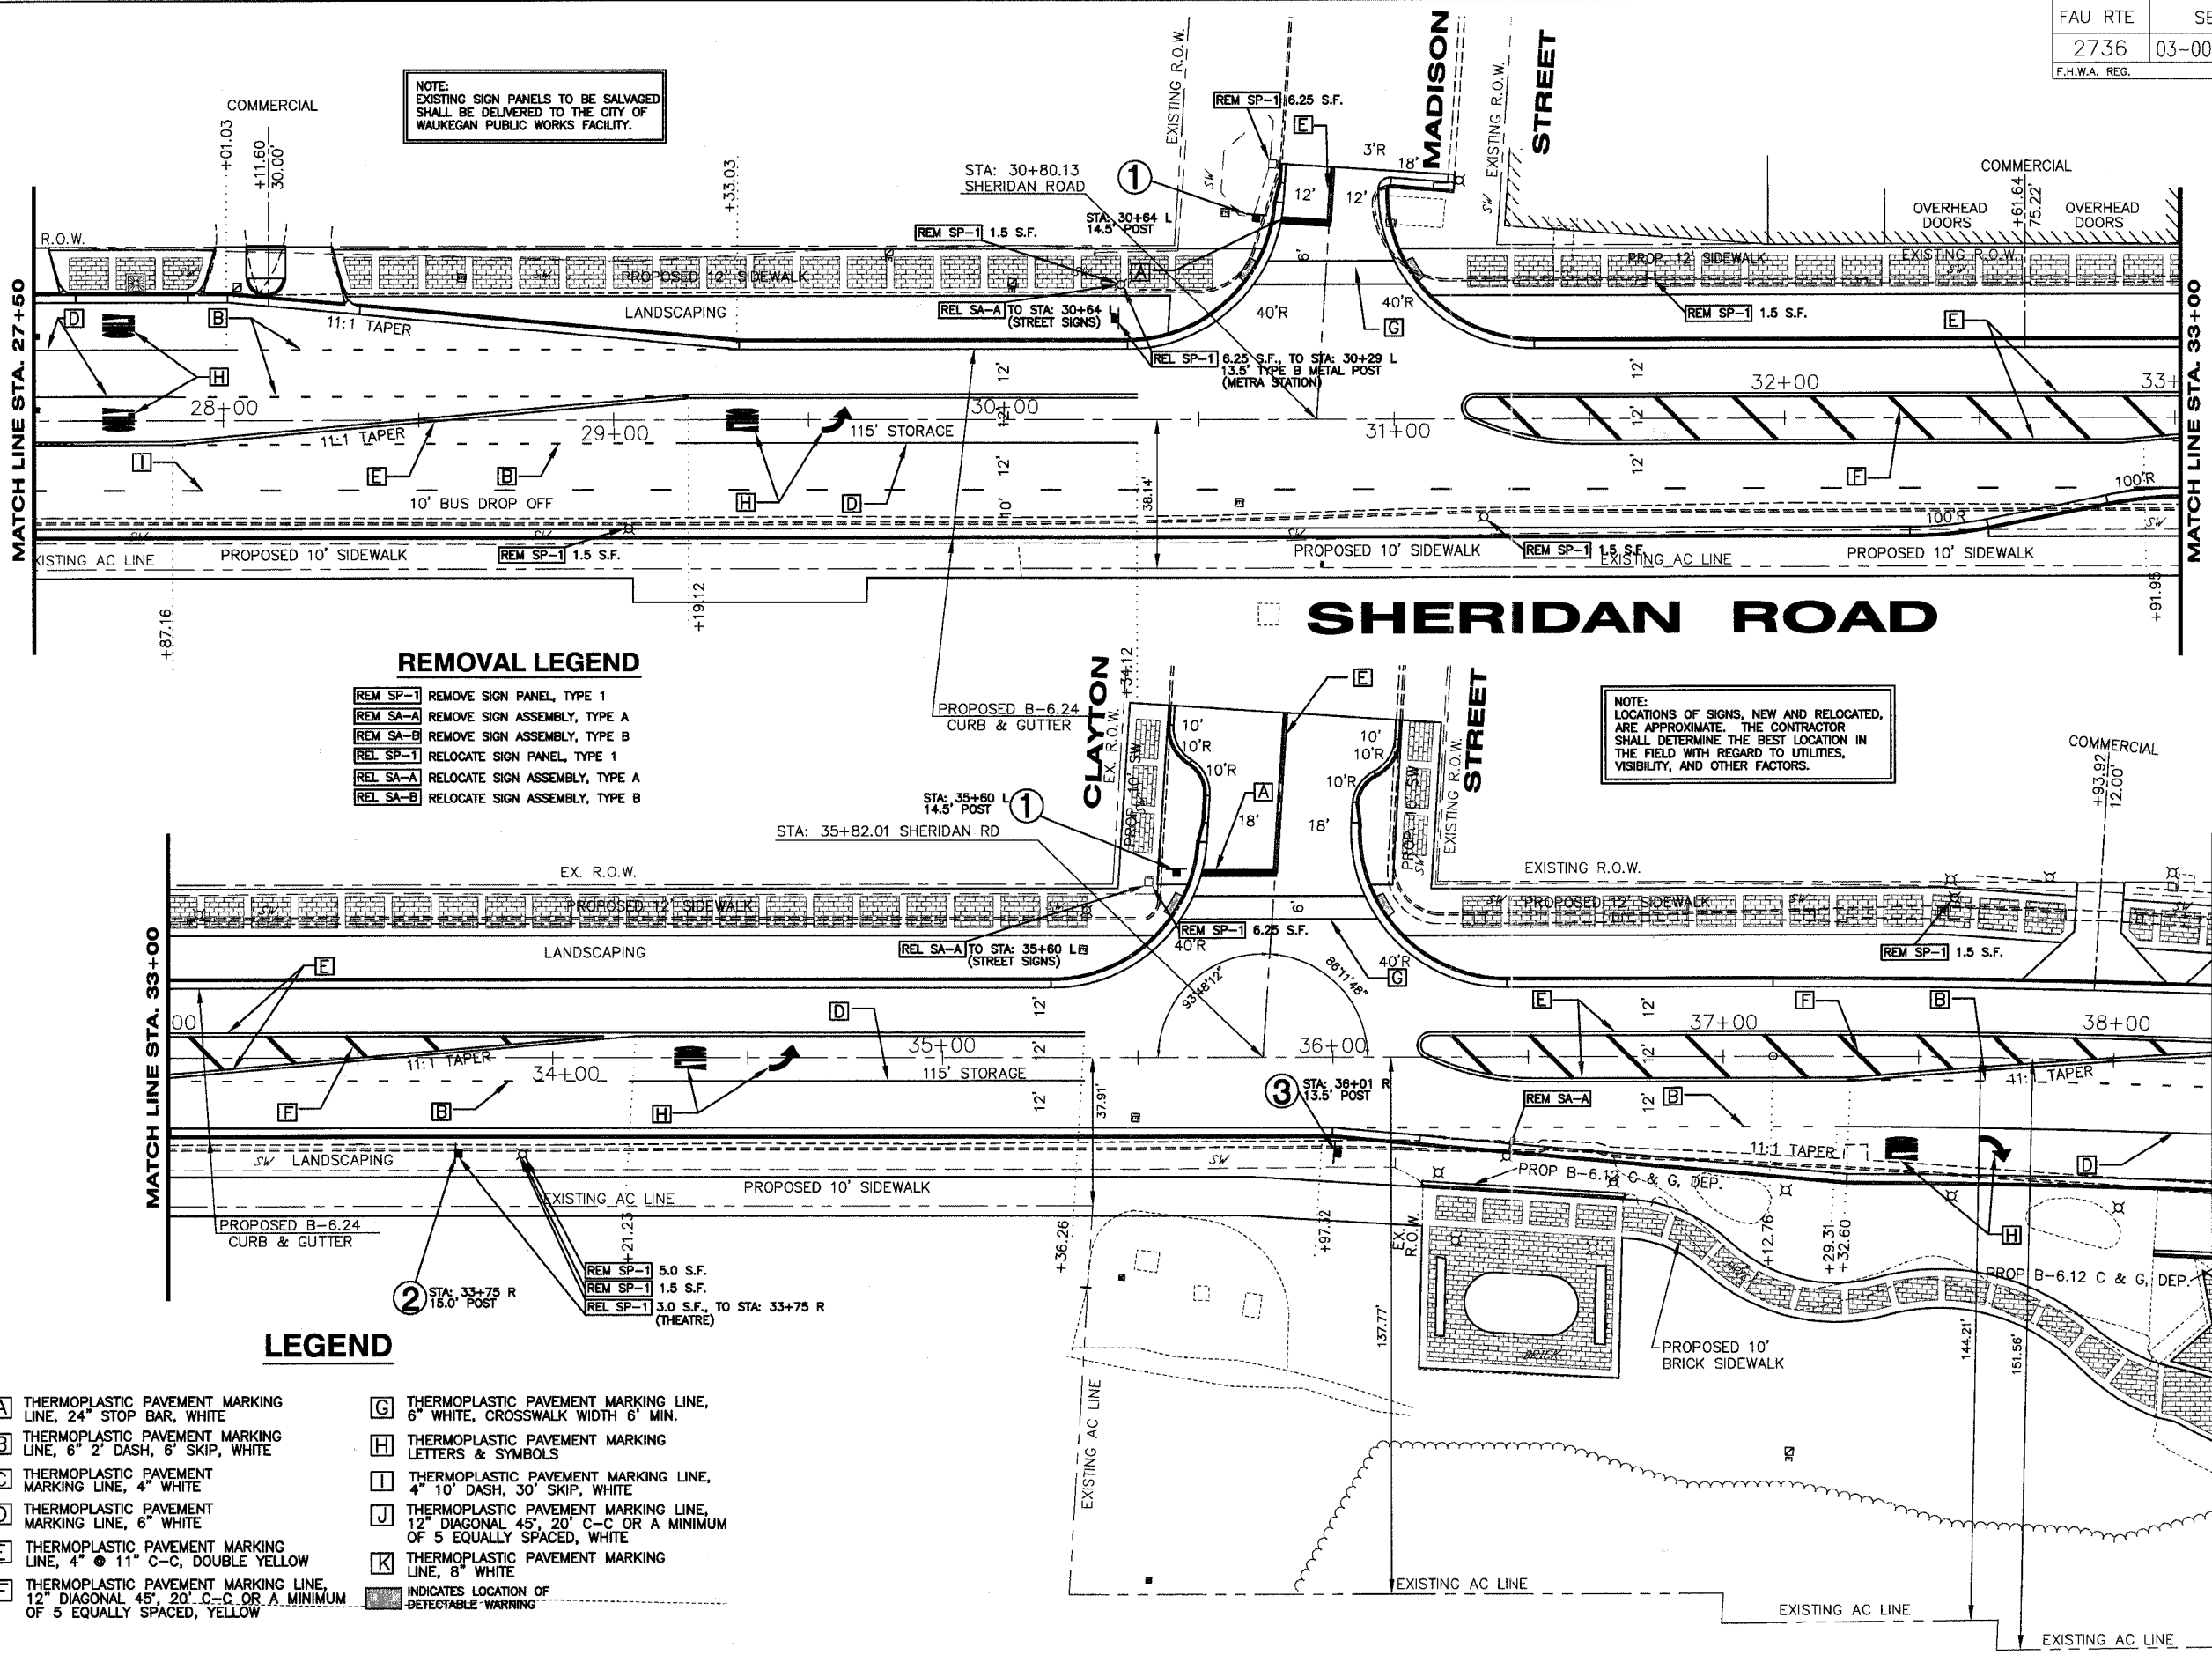

SCALE: HOR. 1"=20'

SIGN LEGEND

- ① SIGN PANEL TYPE 1 R1-1 W/ TYPE B METAL POST 30"x30" RED/WHITE
- ② SIGN PANEL TYPE 1 R2-1 W/ TYPE B METAL POST 24"x30" WHITE/BLACK
- ③ SIGN PANEL TYPE 1 R3-5(R) W/ TYPE B METAL POST 30"x36" WHITE/BLACK

REMOVAL LEGEND

- REM SP-1 REMOVE SIGN PANEL, TYPE 1
- REM SA-A REMOVE SIGN ASSEMBLY, TYPE A
- REM SA-B REMOVE SIGN ASSEMBLY, TYPE B
- REL SP-1 RELOCATE SIGN PANEL, TYPE 1
- REL SA-A RELOCATE SIGN ASSEMBLY, TYPE A
- REL SA-B RELOCATE SIGN ASSEMBLY, TYPE B

NOTE:
LOCATIONS OF SIGNS, NEW AND RELOCATED, ARE APPROXIMATE. THE CONTRACTOR SHALL DETERMINE THE BEST LOCATION IN THE FIELD WITH REGARD TO UTILITIES, VISIBILITY, AND OTHER FACTORS.

LEGEND

- A THERMOPLASTIC PAVEMENT MARKING LINE, 24" STOP BAR, WHITE
- B THERMOPLASTIC PAVEMENT MARKING LINE, 6" 2" DASH, 6" SKIP, WHITE
- C THERMOPLASTIC PAVEMENT MARKING LINE, 4" WHITE
- D THERMOPLASTIC PAVEMENT MARKING LINE, 6" WHITE
- E THERMOPLASTIC PAVEMENT MARKING LINE, 4" 11" C-C, DOUBLE YELLOW
- F THERMOPLASTIC PAVEMENT MARKING LINE, 12" DIAGONAL 45°, 20" C-C OR A MINIMUM OF 5 EQUALLY SPACED, YELLOW
- G THERMOPLASTIC PAVEMENT MARKING LINE, 6" WHITE, CROSSWALK WIDTH 6' MIN.
- H THERMOPLASTIC PAVEMENT MARKING LETTERS & SYMBOLS
- I THERMOPLASTIC PAVEMENT MARKING LINE, 4" 10" DASH, 30" SKIP, WHITE
- J THERMOPLASTIC PAVEMENT MARKING LINE, 12" DIAGONAL 45°, 20" C-C OR A MINIMUM OF 5 EQUALLY SPACED, WHITE
- K THERMOPLASTIC PAVEMENT MARKING LINE, 8" WHITE
- INDICATES LOCATION OF DETECTABLE WARNING

SHEET KEY			
NO.	ITEM	DATE	

REVISIONS		
NO.	ITEM	DATE

SCALE: 1" = 20'
DRAWN BY: WS
CHECKED BY: DED
DATE: 1-16-06

McCLURE ENGINEERING ASSOCIATES, INC.
2728 Grand Avenue
Waukegan, Illinois 60085
TEL 847-336-7100 FAX 847-336-7155
Design Firm License: Illinois #184-000819
Copyright 2004 by McClure Engineering Associates, Inc.

GEOMETRIC, STRIPING AND SIGNAGE PLAN
SHERIDAN ROAD IMPROVEMENTS
CITY OF WAUKEGAN JOB NUMBER: 02-28-04-164 LAKE COUNTY, ILLINOIS
W:\dwg\WK\SHERIDAN-RD\Sher-Striping.dwg 7/18/2006 9:49:01 AM CST

SHEET NO. 57 of 122