
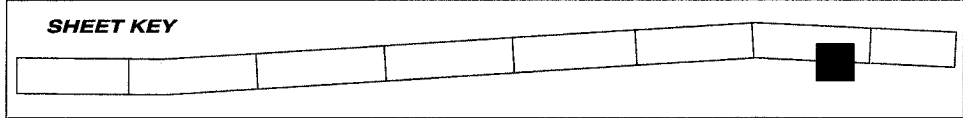


The Size and Location of All Underground Gas and Electric Utilities is Per Best Available Atlas Information

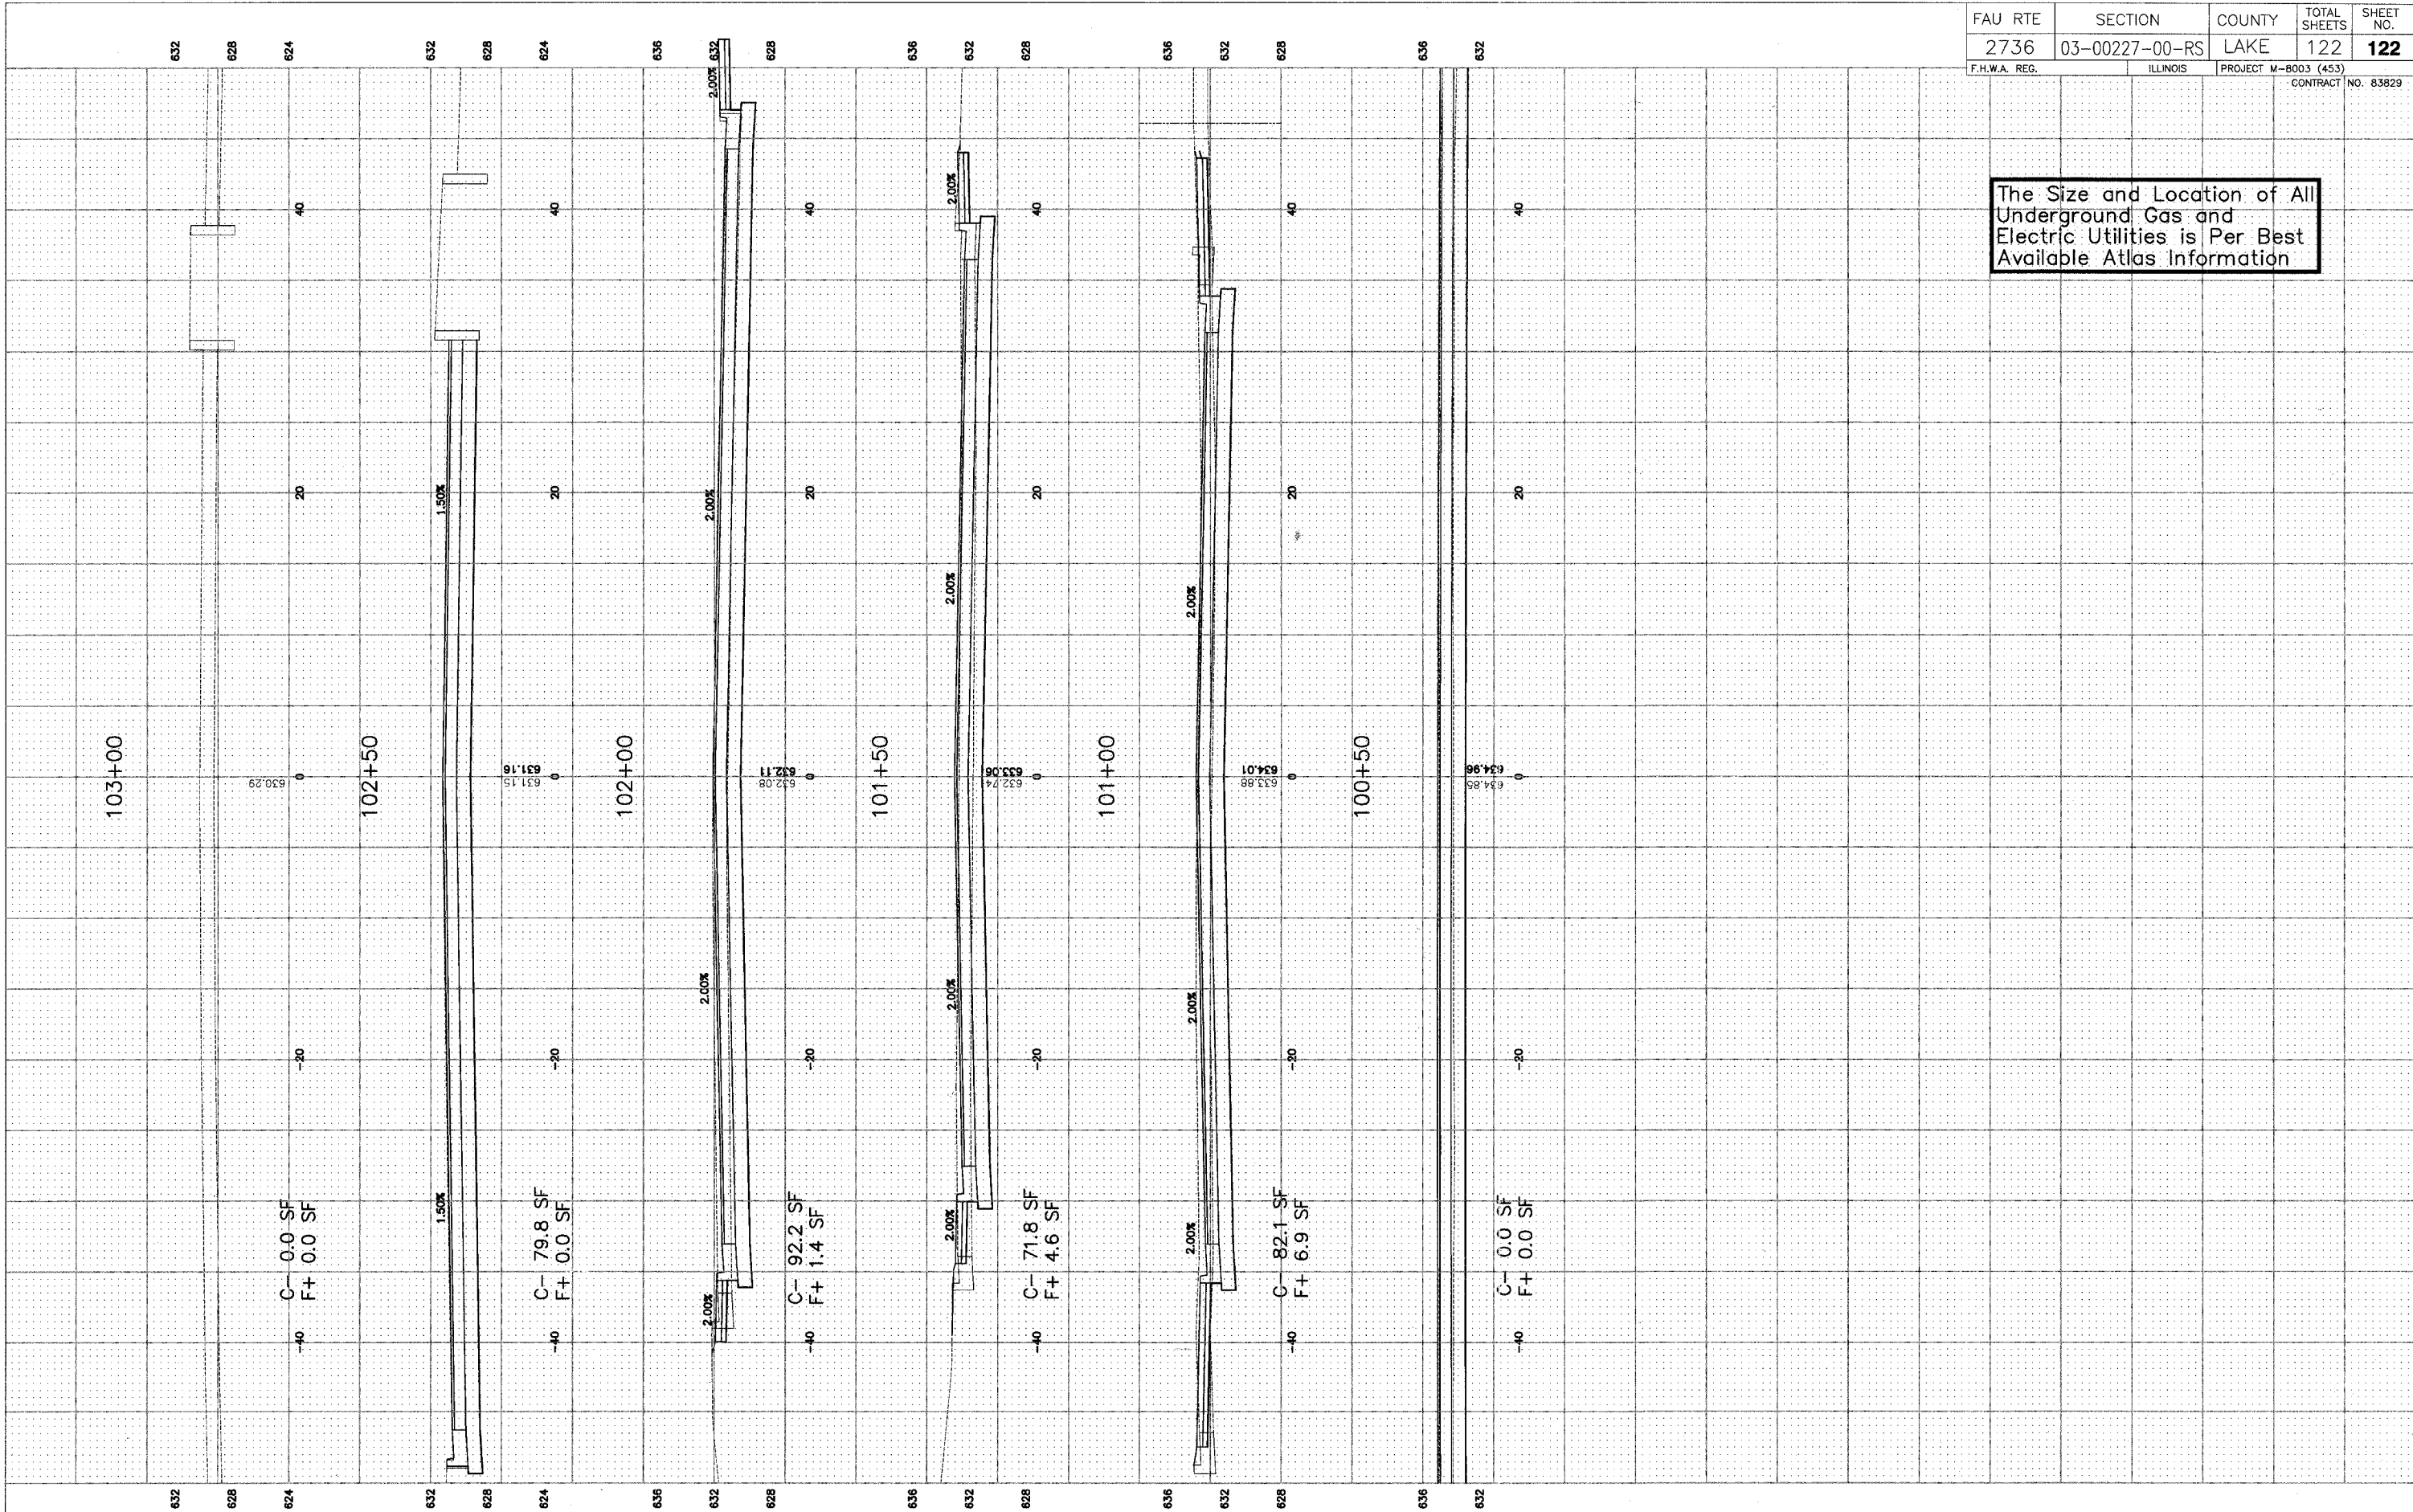

| REVISIONS | | |
|-----------|------|------|
| NO. | ITEM | DATE |
| | | |
| | | |
| | | |

| | |
|-------------|---------|
| SCALE: | 1" = 5' |
| DRAWN BY: | WS |
| CHECKED BY: | DD |
| DATE: | 7-3-07 |

McCLURE ENGINEERING ASSOCIATES, INC.
 2728 Grand Avenue
 Waukegan, Illinois 60085
 TEL: 847-336-7100 FAX: 847-336-7155
 Design Firm License: Illinois #184-000816
 Copyright 2005 by
 McClure Engineering Associates, Inc.

GRAND AVE CROSS SECTIONS
 STA. 100+50 TO 103+00
SHERIDAN ROAD IMPROVEMENTS
 CITY OF WAUKEGAN
 JOB NUMBER: 02-28-03-231
 LAKE COUNTY, ILLINOIS
 W:\dwg\WK\SHERIDAN-RD\Sheridan-XSEC.dwg 7/3/2007 10:07:11 AM CDT