


F.A.P. RTE.	SECTION	COUNTY	TOTAL SHEETS	SHEET NO.
07-00087-00-RS	COOK	ILLINOIS	10	4
FED. ROAD DIST. NO. 1 HIGH PRIORITY PROJECT				
CONTRACT NO. 83915				

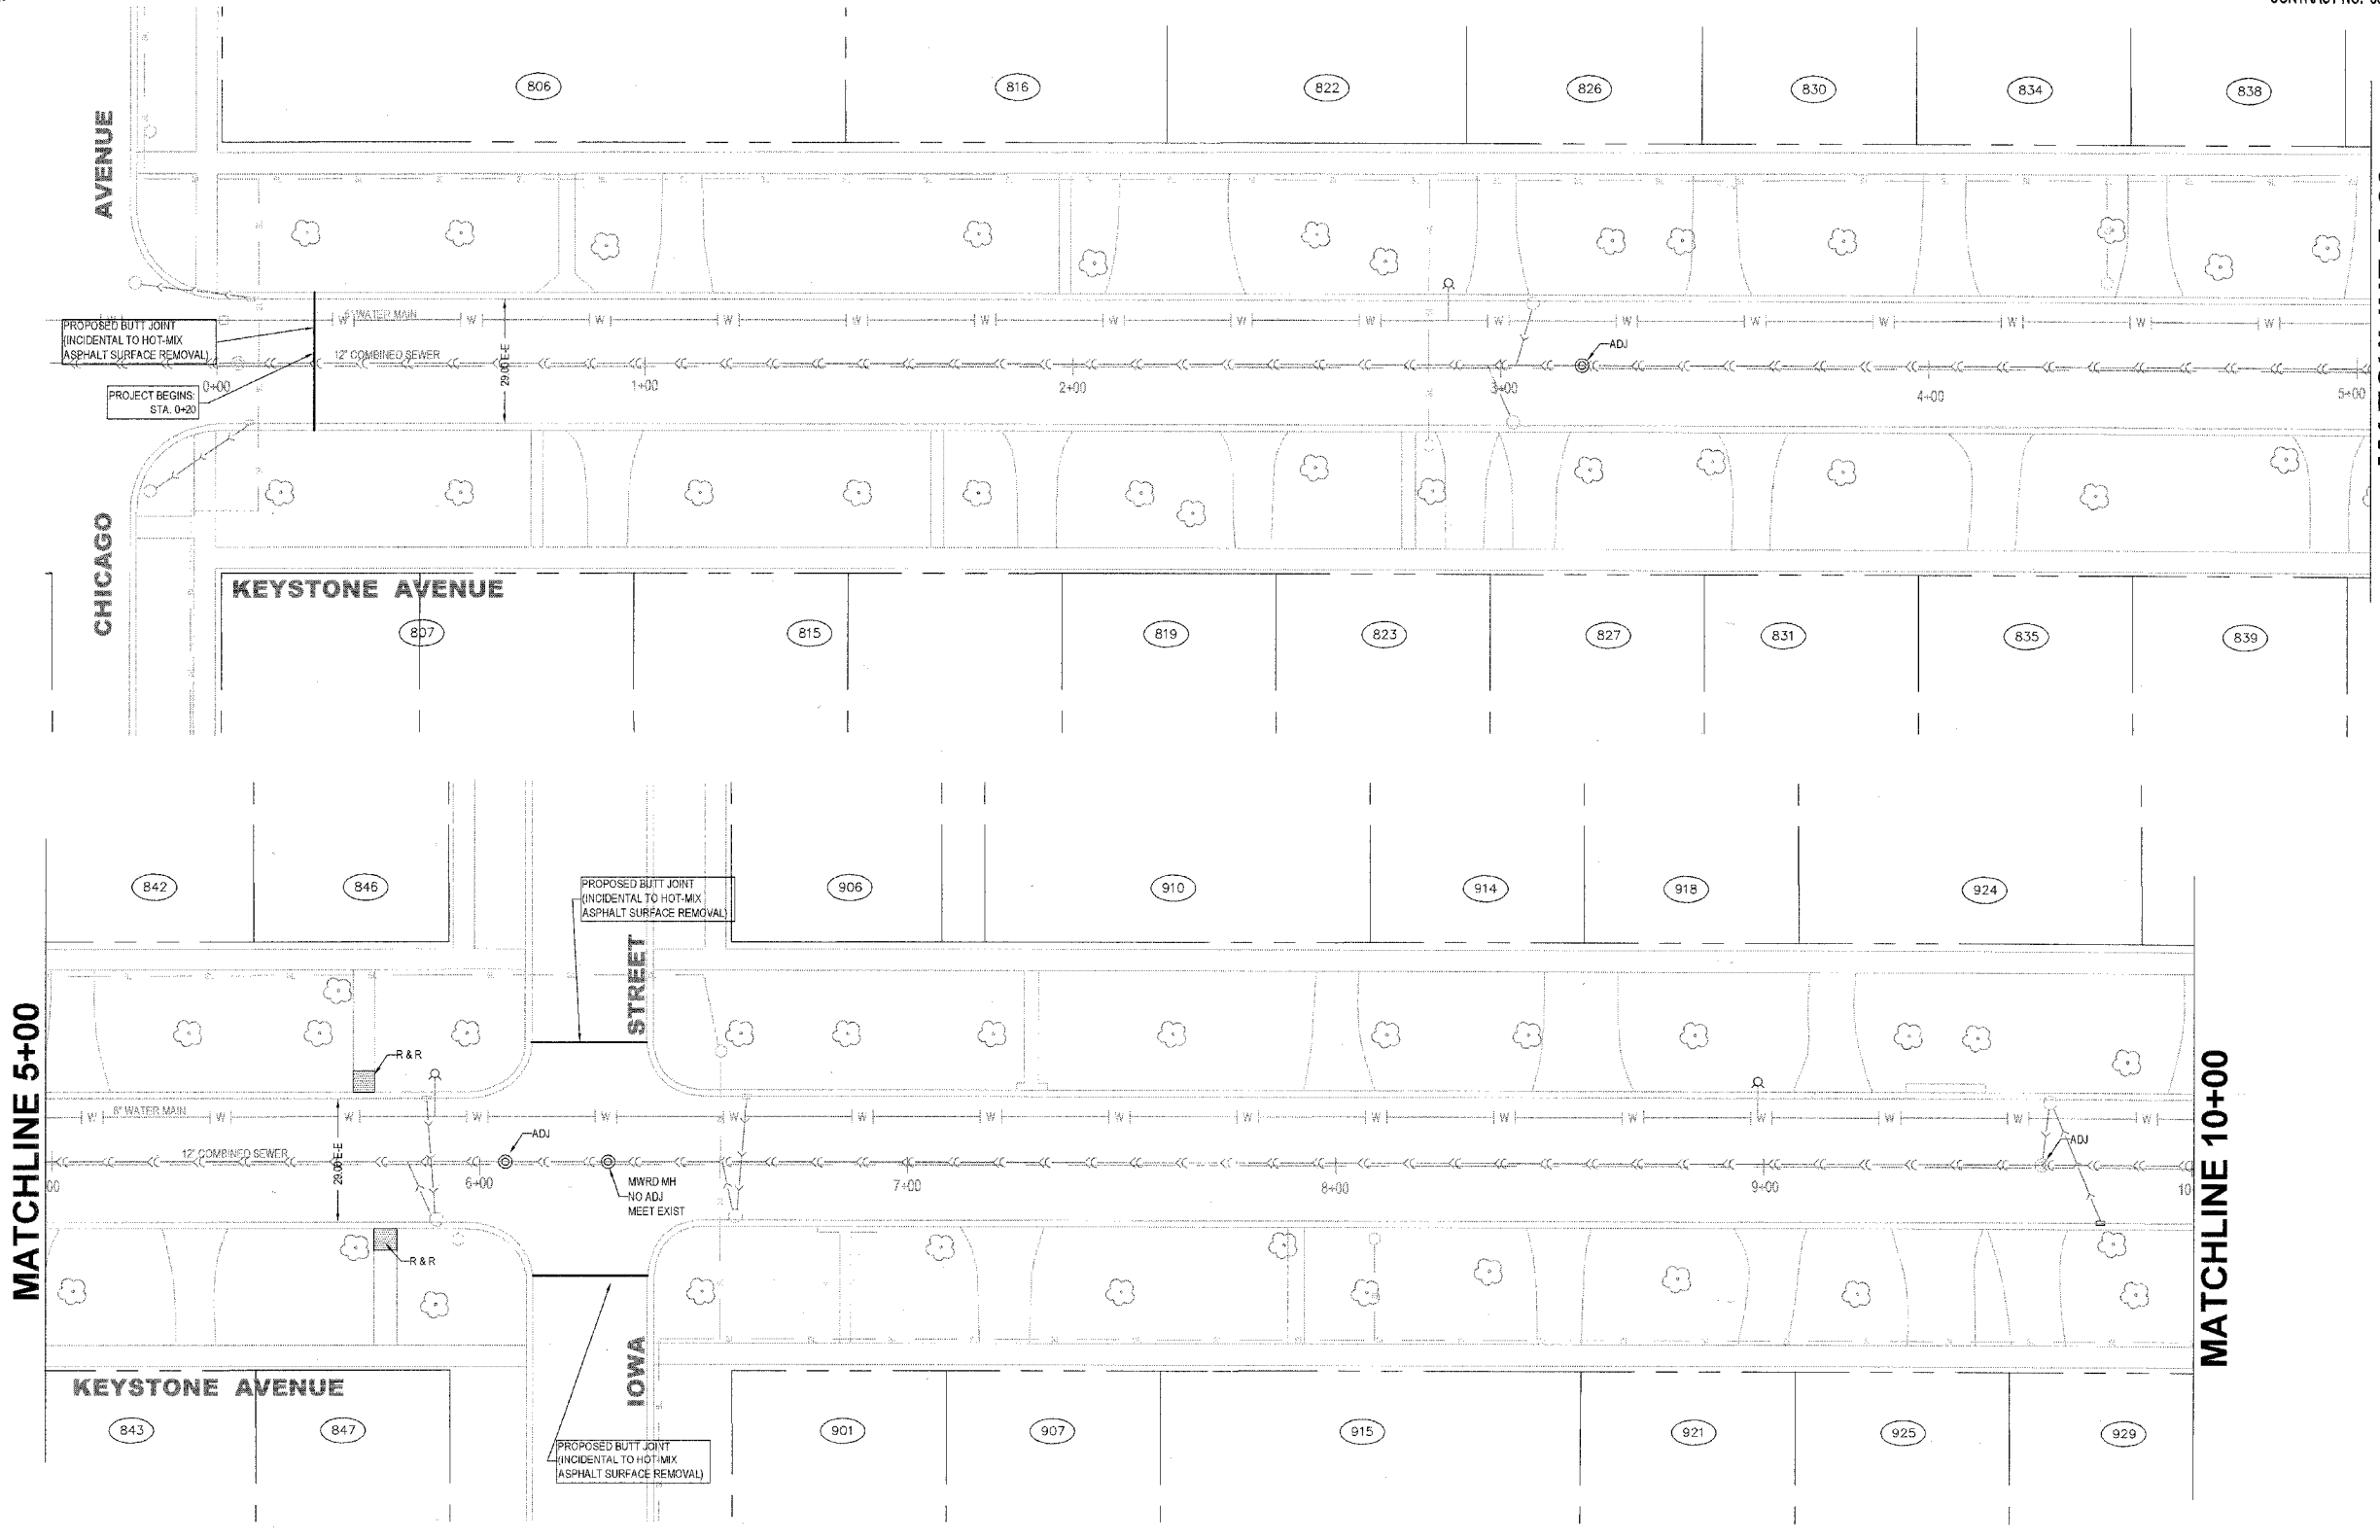

MATCHLINE 5+00

MATCHLINE 10+00

REVISIONS					
DATE	BY	DESCRIPTION	DATE	BY	DESCRIPTION

DESIGNED:	TJT
DRAWN:	TJT
CHECKED:	GWK
APPROVED:	GWK
DATE:	12/28/06

**VILLAGE OF RIVER FOREST**  
**ENGINEERING DEPARTMENT**  
**400 PARK AVE.**  
**RIVER FOREST, IL 60305**  
**(708) 366-8500**

TITLE:  
 KEYSTONE AVENUE AND AUGUSTA STREET  
 RESURFACING IMPROVEMENTS  
 PLAN  
 SECTION NO: 07-00083-00-RS



SCALE:	1"=20'
DATE:	12/28/2006
PROJ. NO.:	4065
SHEET:	4 OF 10