


F.A.P. NO.	SECTION	COUNTY	TOTAL SHEET NO.
07-00087-CO-RS		COCK	10   5
FED. ROAD DIST. NO. 1	ILLINOIS	HIGH PRIORITY PROJECT	
CONTRACT NO. 83915			

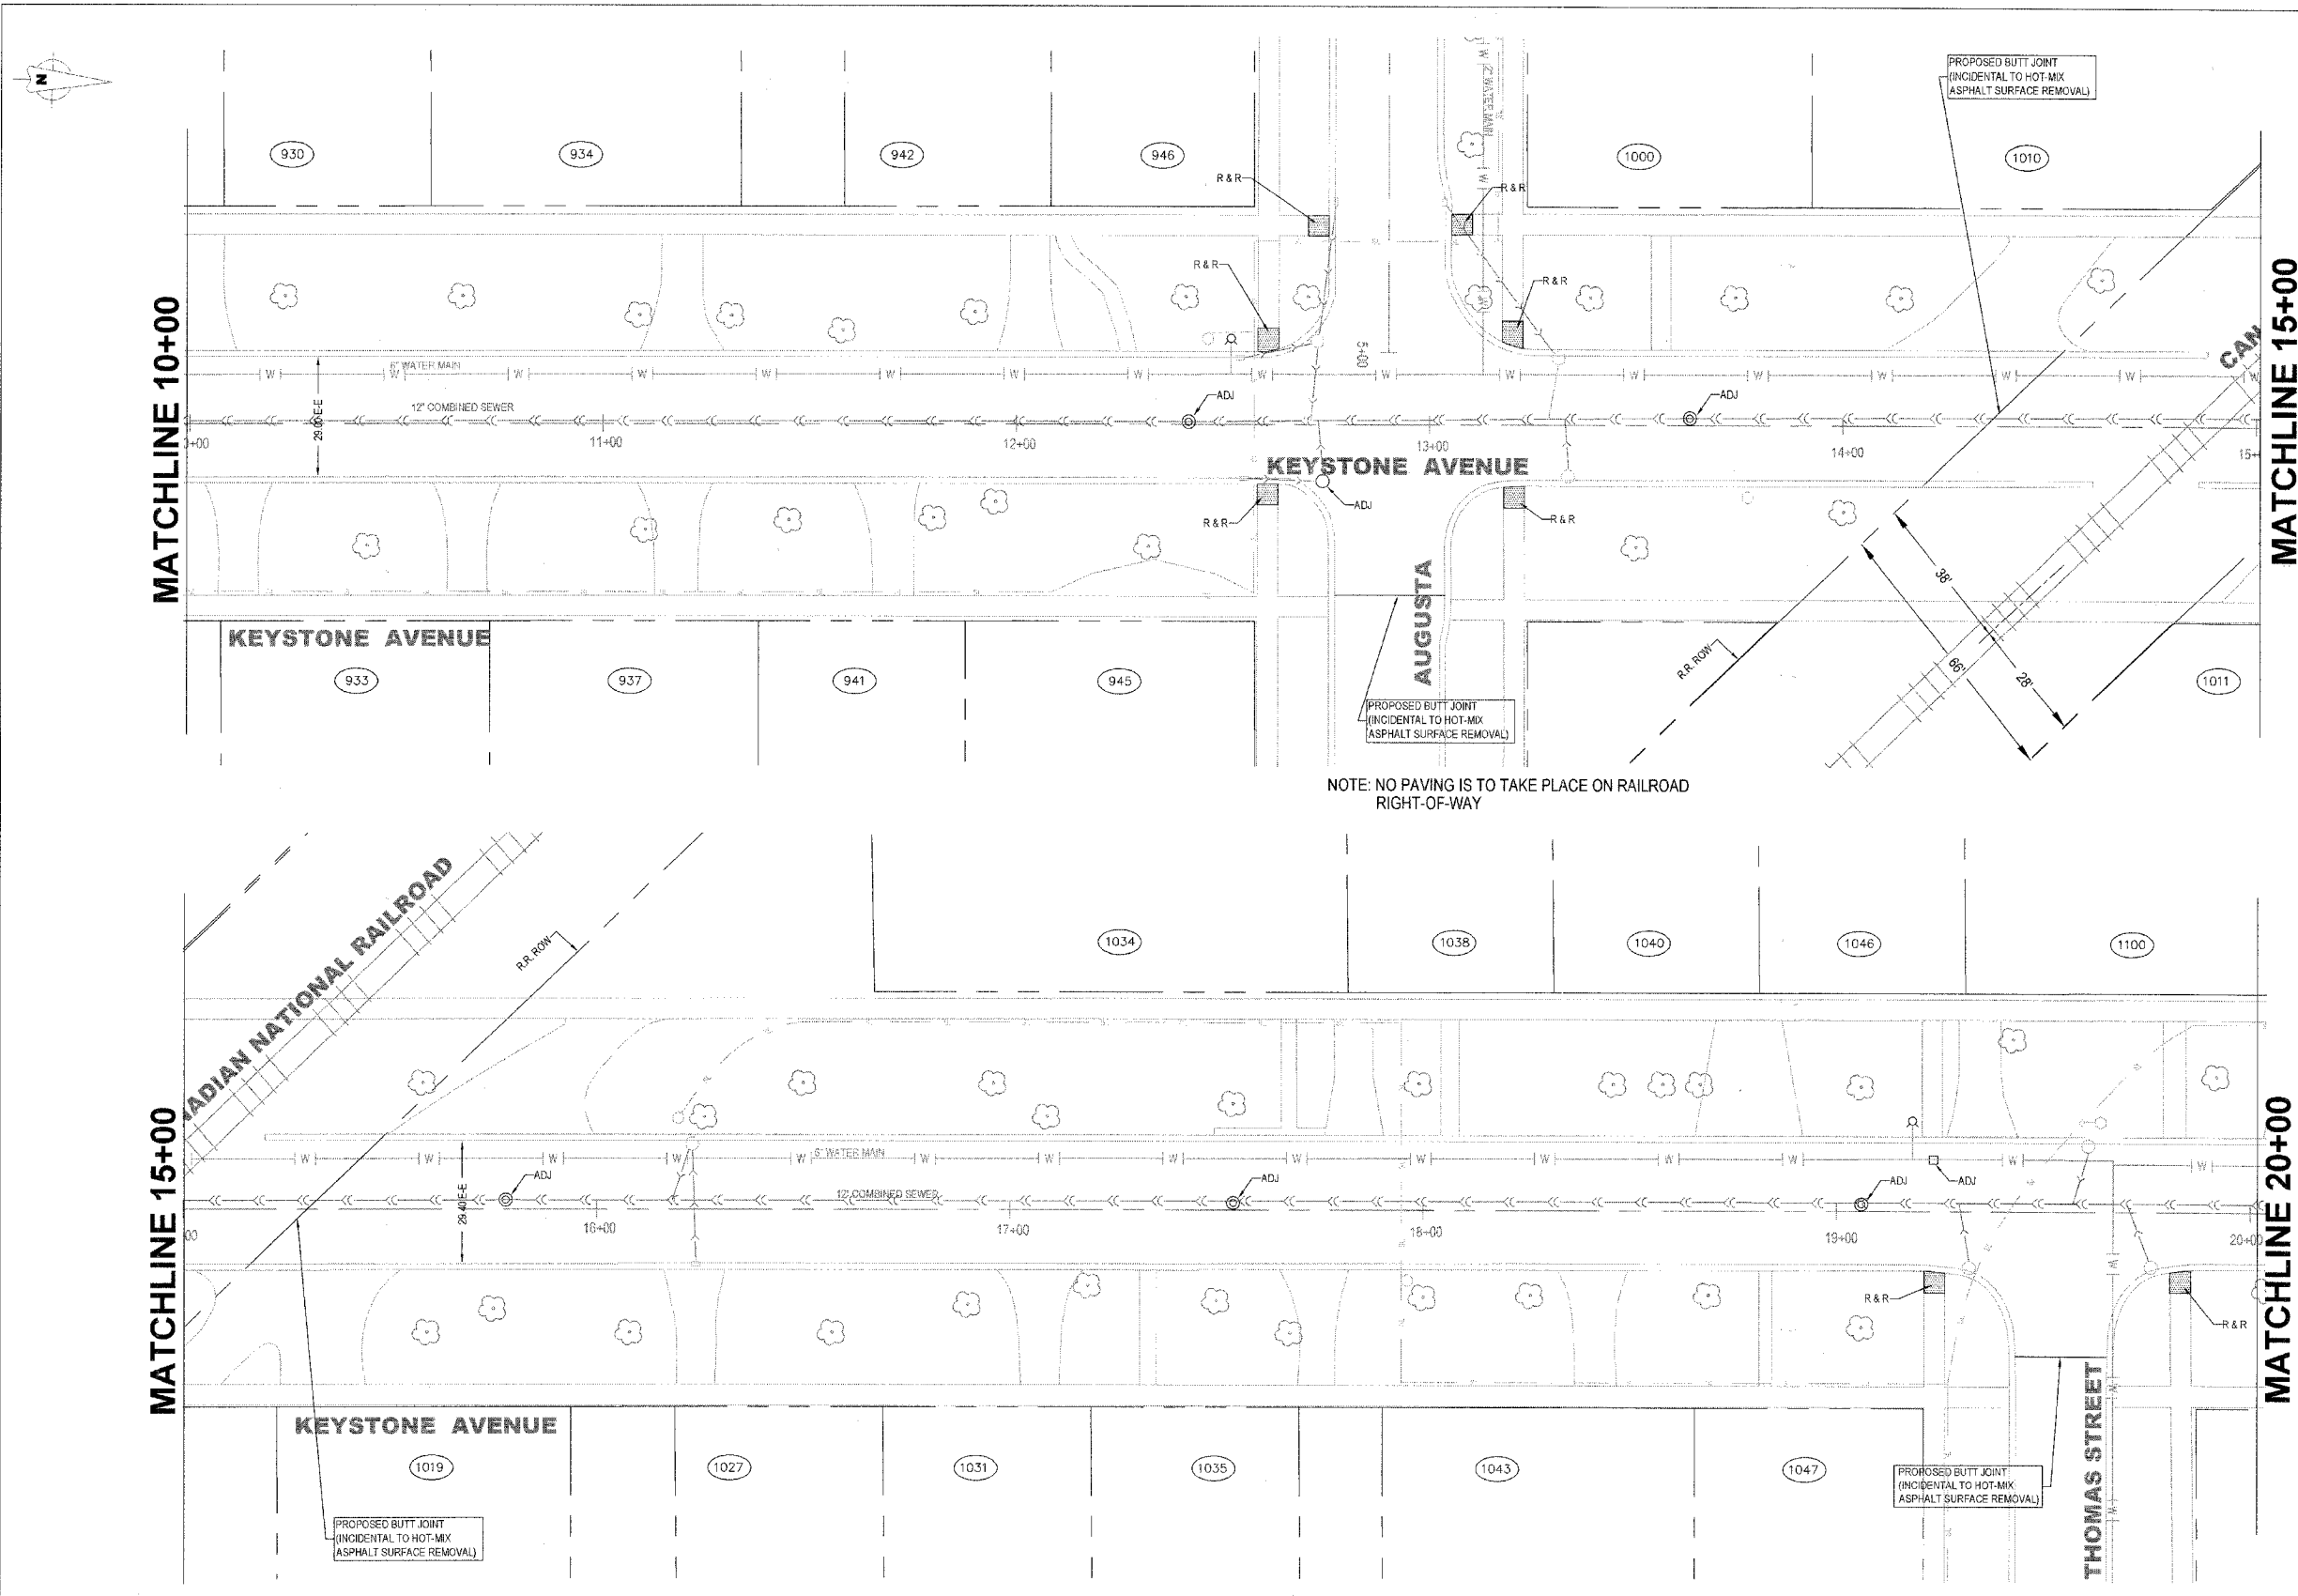

MATCHLINE 10+00

MATCHLINE 15+00

MATCHLINE 15+00

MATCHLINE 20+00

NOTE: NO PAVING IS TO TAKE PLACE ON RAILROAD RIGHT-OF-WAY

REVISIONS					
DATE	BY	DESCRIPTION	DATE	BY	DESCRIPTION

DESIGNED	TJT
DRAFTED	TJT
CHECKED	GWK
APPROVED	GWK
DATE	12/26/06

**VILLAGE OF RIVER FOREST**  
**ENGINEERING DEPARTMENT**  
**400 PARK AVE.**  
**RIVER FOREST, IL 60305**  
**(708) 366-8500**

TITLE:  
 KEYSTONE AVENUE AND AUGUSTA STREET  
 RESURFACING IMPROVEMENTS  
 PLAN  
 SECTION NO: 07-00083-00-RS



SCALE	1" = 20'
DATE	12/28/2006
PROJ. NO.	4065
SHEET	5 OF 10