


F.A.P. R.I.E.	SECTION	COUNTY	TOTAL SHEETS	SHEET NO.
	07-00083-00-RS	COOK	10	6
FED. ROAD DIST. AC. 1 ILLINOIS HIGH PRIORITY PROJECT				
CONTRACT NO. 83915				

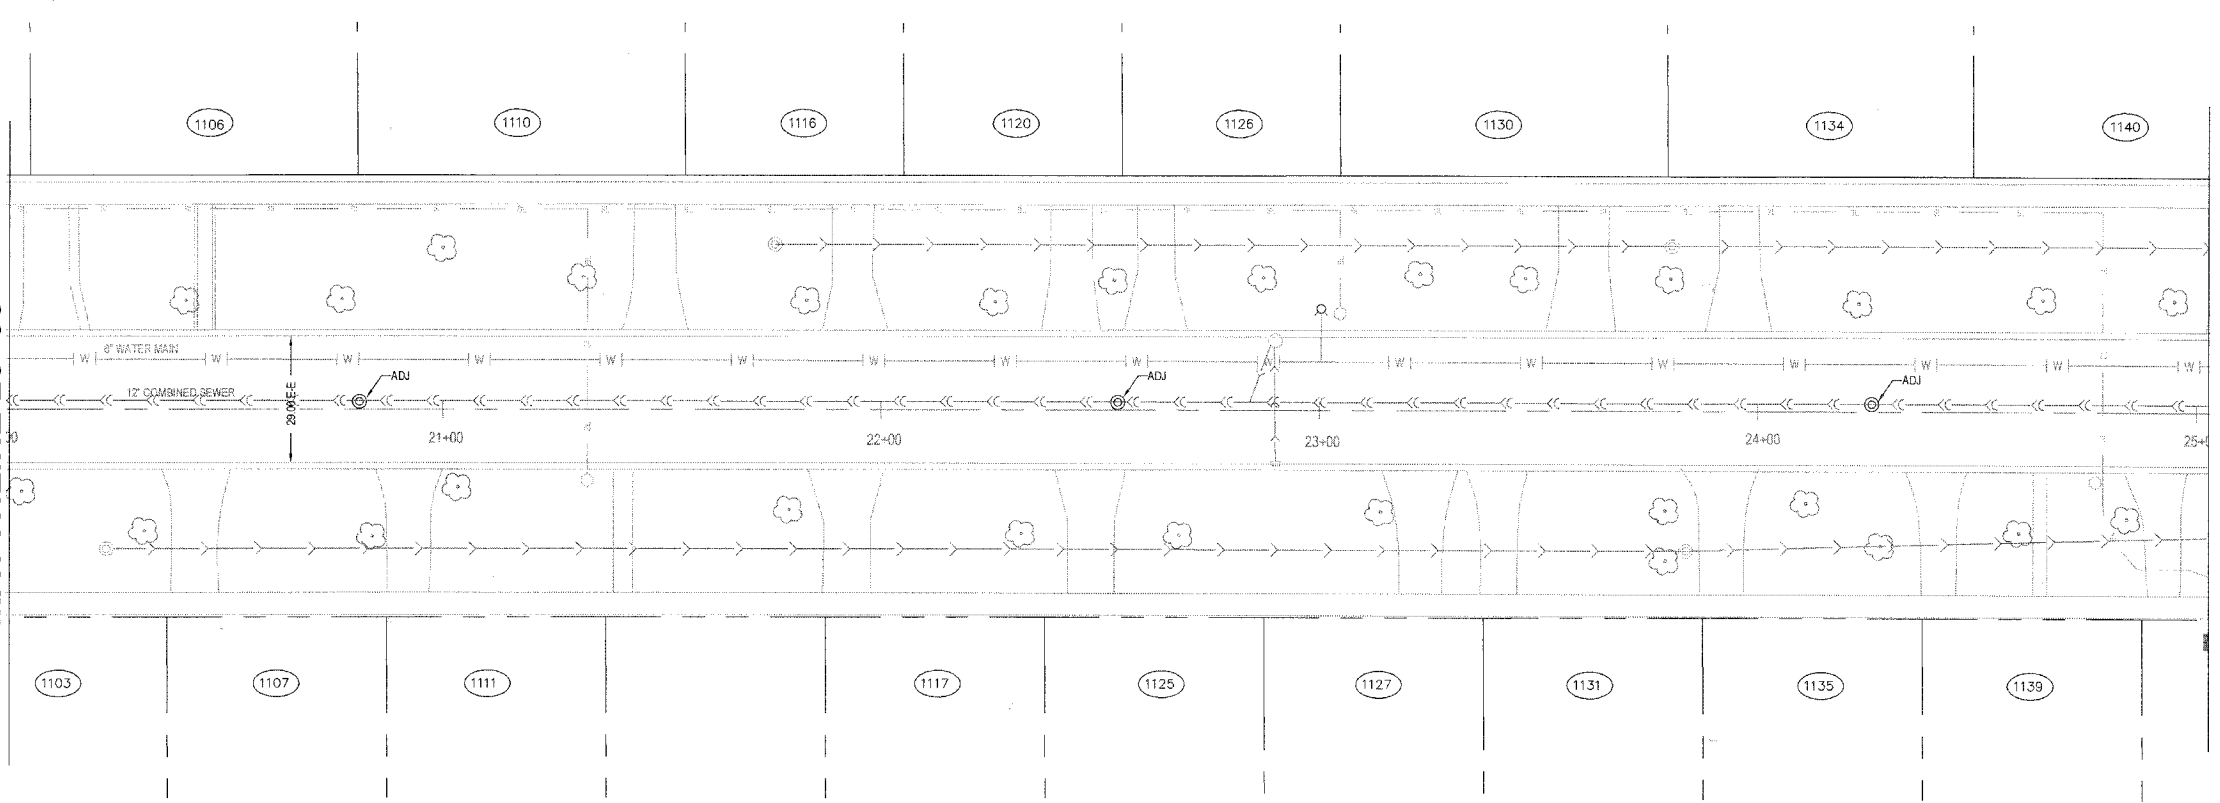


MATCHLINE 20+00

MATCHLINE 25+00



MATCHLINE 25+00

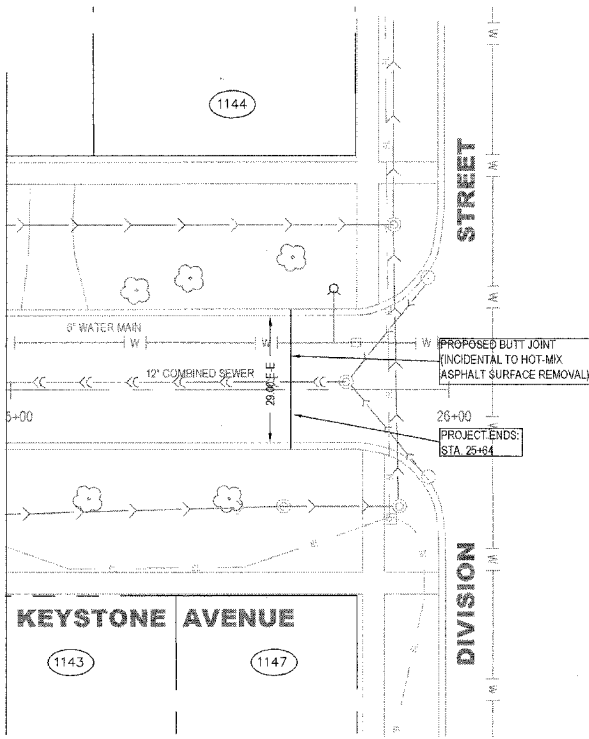

REVISIONS					
DATE	BY	DESCRIPTION	DATE	BY	DESCRIPTION

DESIGNED: TJT
DRAWN: TJT
CHECKED: GWK
APPROVED: GWK DATE: 12/28/06



**VILLAGE OF RIVER FOREST
ENGINEERING DEPARTMENT**
400 PARK AVE.
RIVER FOREST, IL 60305
(708) 366-8500

TITLE: KEYSTONE AVENUE AND AUGUSTA STREET
RESURFACING IMPROVEMENTS
PLAN
SECTION NO: 07-00083-00-RS



SCALE: 1"=20'
DATE: 12/28/2006
PROJ. NO: 4065
SHEET: 6 OF 10