


F.A.P. RTE.	SECTION	COUNTY	TOTAL SHEETS	SHEET NO.
07-00083-00-RS	07-00083-00-RS	COOK	10	7
FED. ROAD DIST. NO. 1 ILLINOIS HIGH PRIORITY PROJECT				
CONTRACT NO. 83915				

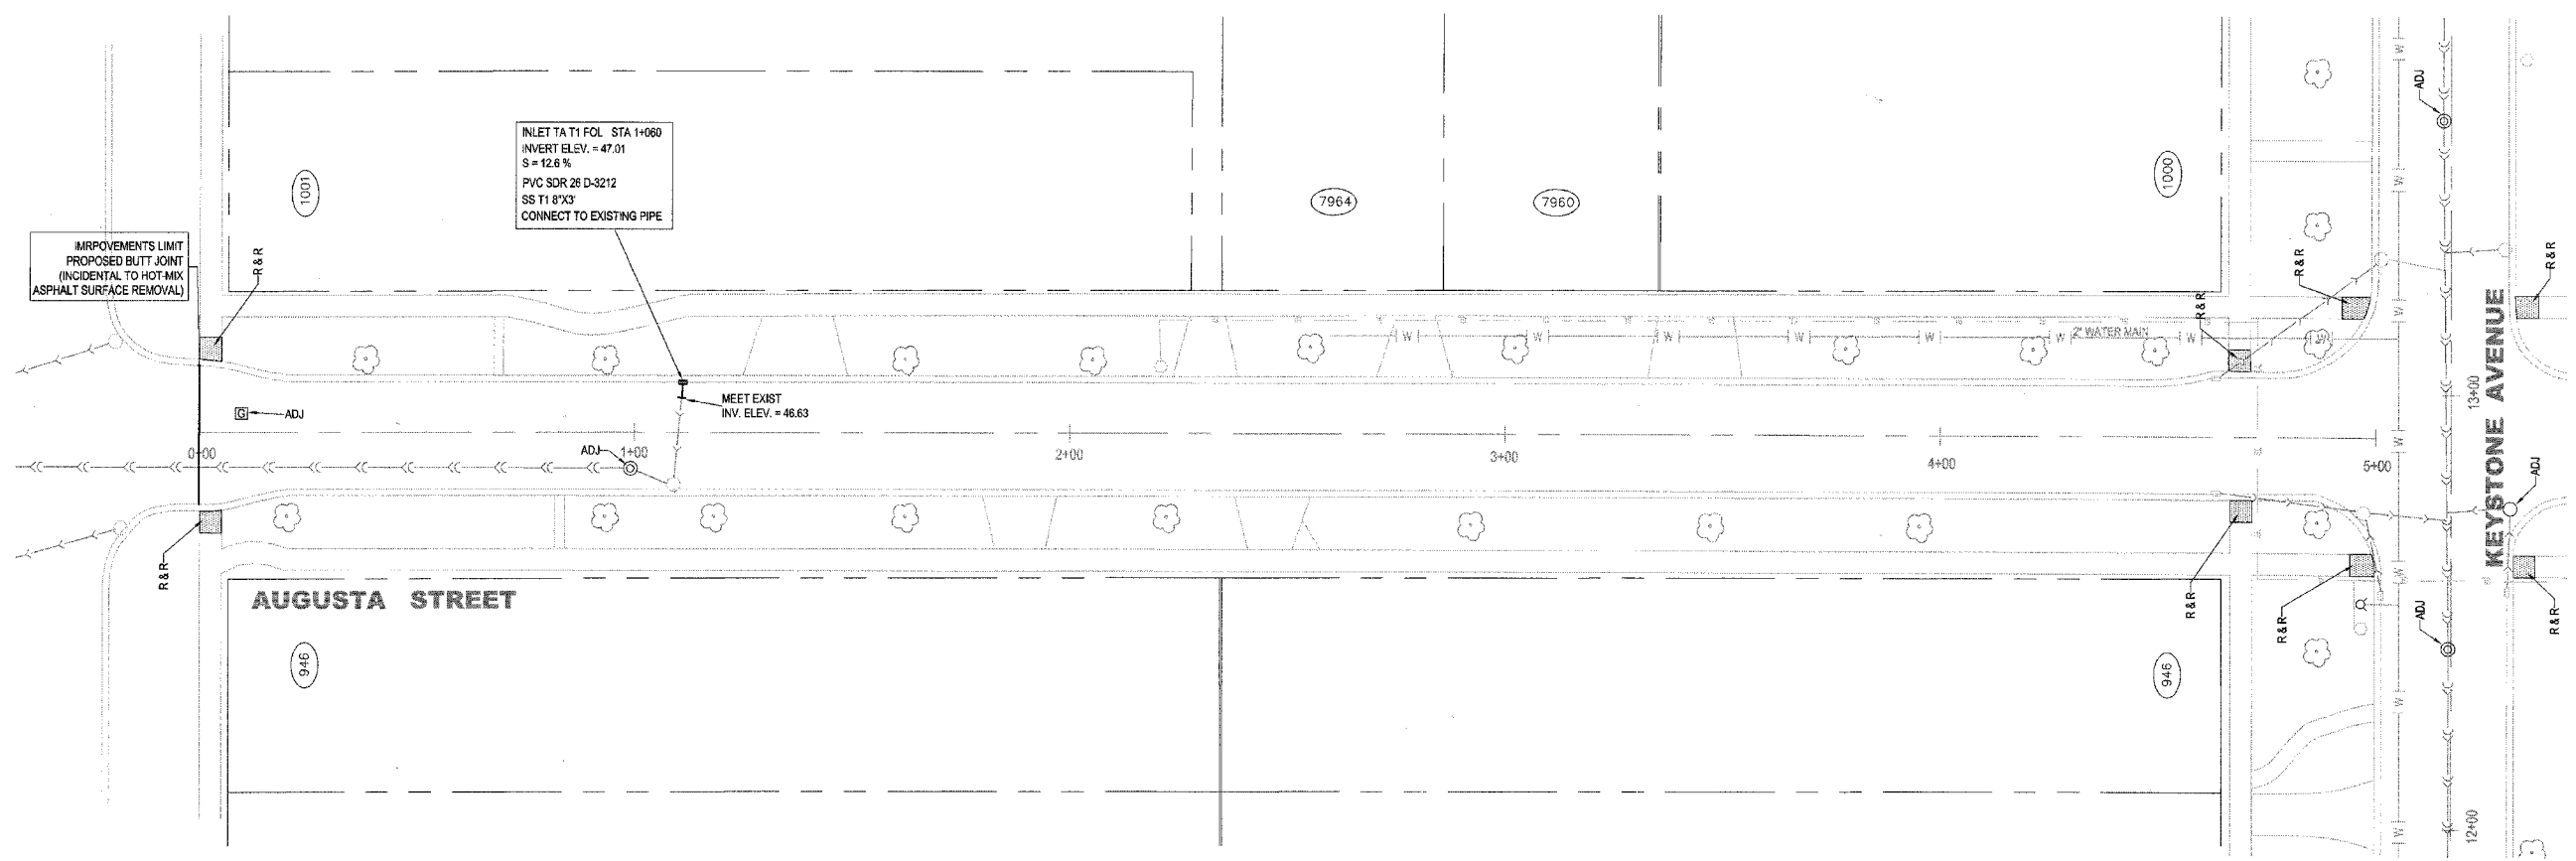

REVISIONS							
DATE	BY	DESCRIPTION	DATE	BY	DESCRIPTION	DATE	BY

DESIGNED	TJT
DRAFTED	TJT
CHECKED	GWK
APPROVED	GWK
DATE	12/28/06

**VILLAGE OF RIVER FOREST**  
**ENGINEERING DEPARTMENT**  
**400 PARK AVE.**  
**RIVER FOREST, IL 60305**  
**(708) 366-8500**

TITLE:  
**KEYSTONE AVENUE AND AUGUSTA STREET**  
**RESURFACING IMPROVEMENTS**  
**PLAN**  
 SECTION NO: 07-00083-00-RS



SCALE	1" = 20'
DATE	12/28/2006
PROJ. NO.	4065
SHEET	7 OF 10