


F.A.P. RTE.	SECTION	COUNTY	TOTAL SHEETS	SHEET NO.
	07-00087-00-RS	COOK	10	8
FED. ROAD DIST. NO. 1 ILLINOIS HIGH PRIORITY PROJECT				
CONTRACT NO. 83915				

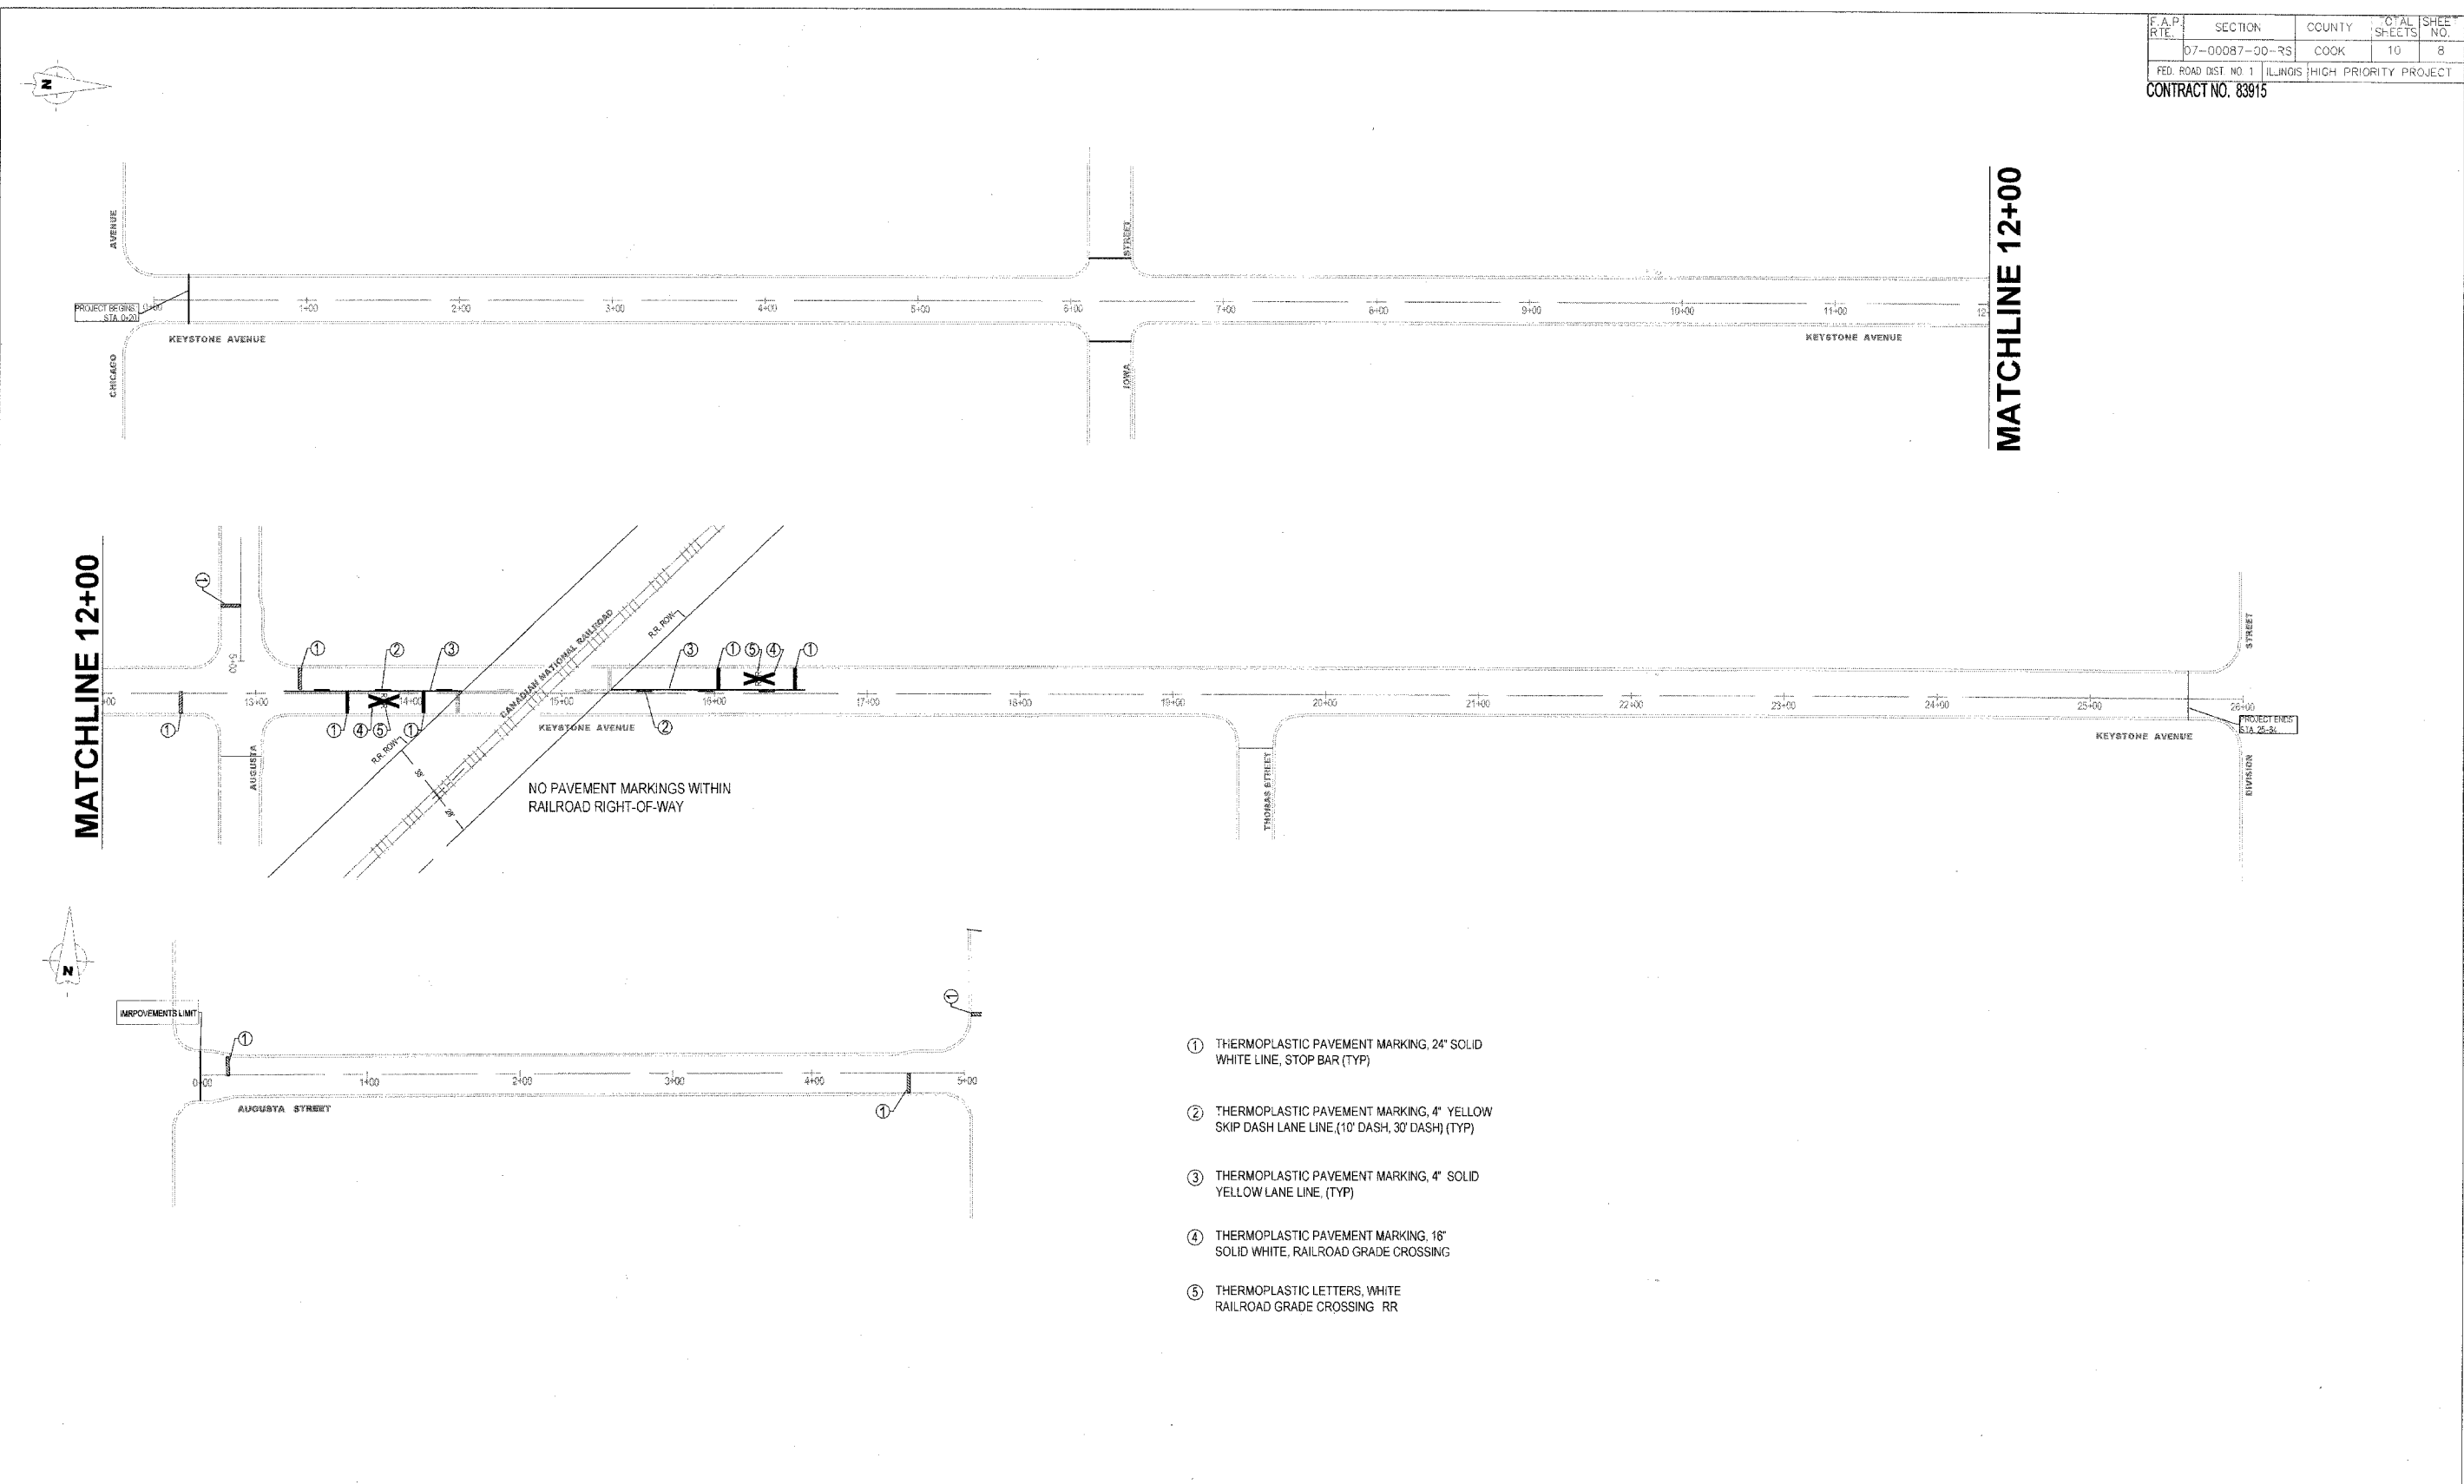

MATCHLINE 12+00

MATCHLINE 12+00

NO PAVEMENT MARKINGS WITHIN RAILROAD RIGHT-OF-WAY

- ① THERMOPLASTIC PAVEMENT MARKING, 24" SOLID WHITE LINE, STOP BAR (TYP)
- ② THERMOPLASTIC PAVEMENT MARKING, 4" YELLOW SKIP DASH LANE LINE, (10' DASH, 30' DASH) (TYP)
- ③ THERMOPLASTIC PAVEMENT MARKING, 4" SOLID YELLOW LANE LINE, (TYP)
- ④ THERMOPLASTIC PAVEMENT MARKING, 16" SOLID WHITE, RAILROAD GRADE CROSSING
- ⑤ THERMOPLASTIC LETTERS, WHITE RAILROAD GRADE CROSSING RR

REVISIONS					
DATE	BY	DESCRIPTION	DATE	BY	DESCRIPTION

DESIGNED: TJT
DRAFTED: TJT
CHECKED: GWK
APPROVED: GWK DATE: 12/28/06



**VILLAGE OF RIVER FOREST  
ENGINEERING DEPARTMENT**  
400 PARK AVE.  
RIVER FOREST, IL 60305  
(708) 366-8500

TITLE:  
KEYSTONE AVENUE AND AUGUSTA STREET  
RESURFACING IMPROVEMENTS  
PAVEMENT MARKING PLAN  
SECTION NO: 07-00083-00-RS



**Illinois Department  
of Transportation**

SCALE: 1" = 50'
DATE: 12/28/2006
PROJ. NO: 4065
SHEET: 8 OF 10