


ROUTE NO. C.H. 22	SECTION 95 00-85 00-88	COUNTY HANCOCK	TOTAL SHEETS 11	SHEET NO. 5
F.H.W.A. REG. NO. 4		ILLINOIS PROJECT		

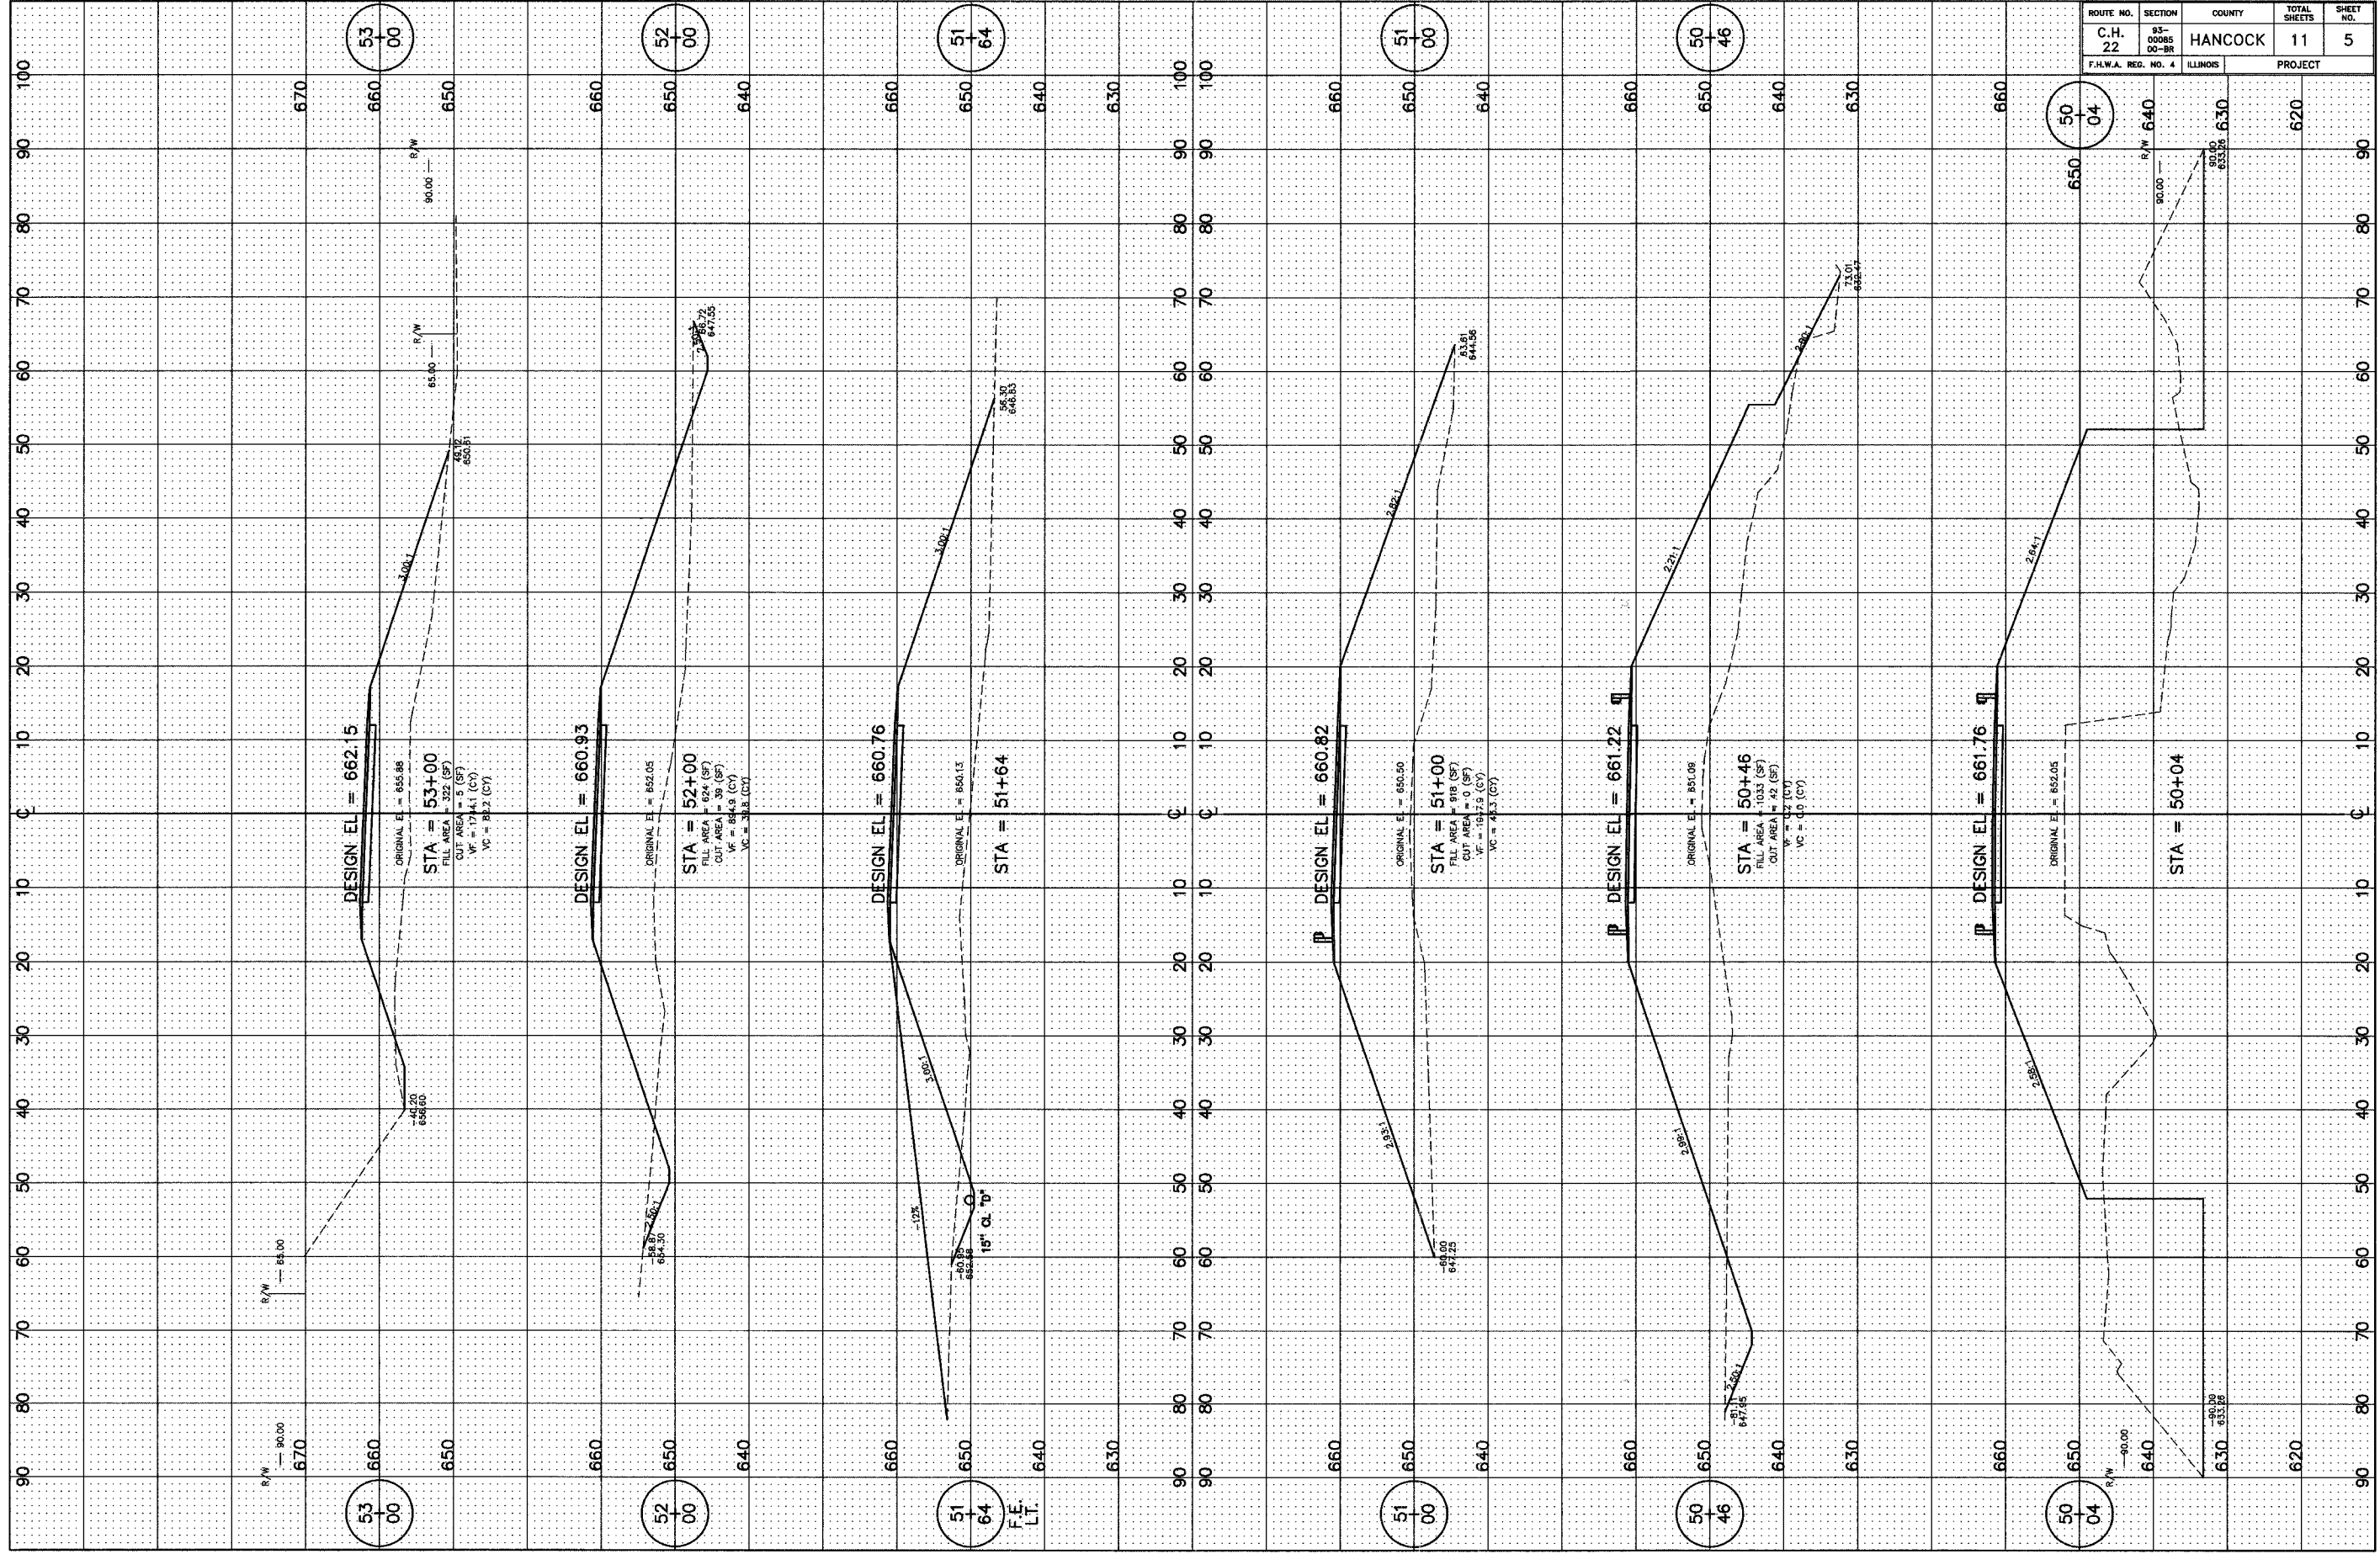

53
00

52
00

51
64

51
00

50
46

50
04

53
00

52
00

51
64
F.F.
L.T.

51
00

50
46

50
04