


BY	DATE
SURVEYED	
PLOTTED	
TEMPLATE	
AREAS CHECKED	
FINAL SURVEY NOTE BOOK NO.	

BY	DATE
SURVEYED	
PLOTTED	
TEMPLATE	
AREAS CHECKED	
ORIGINAL SURVEY NOTE BOOK NO.	

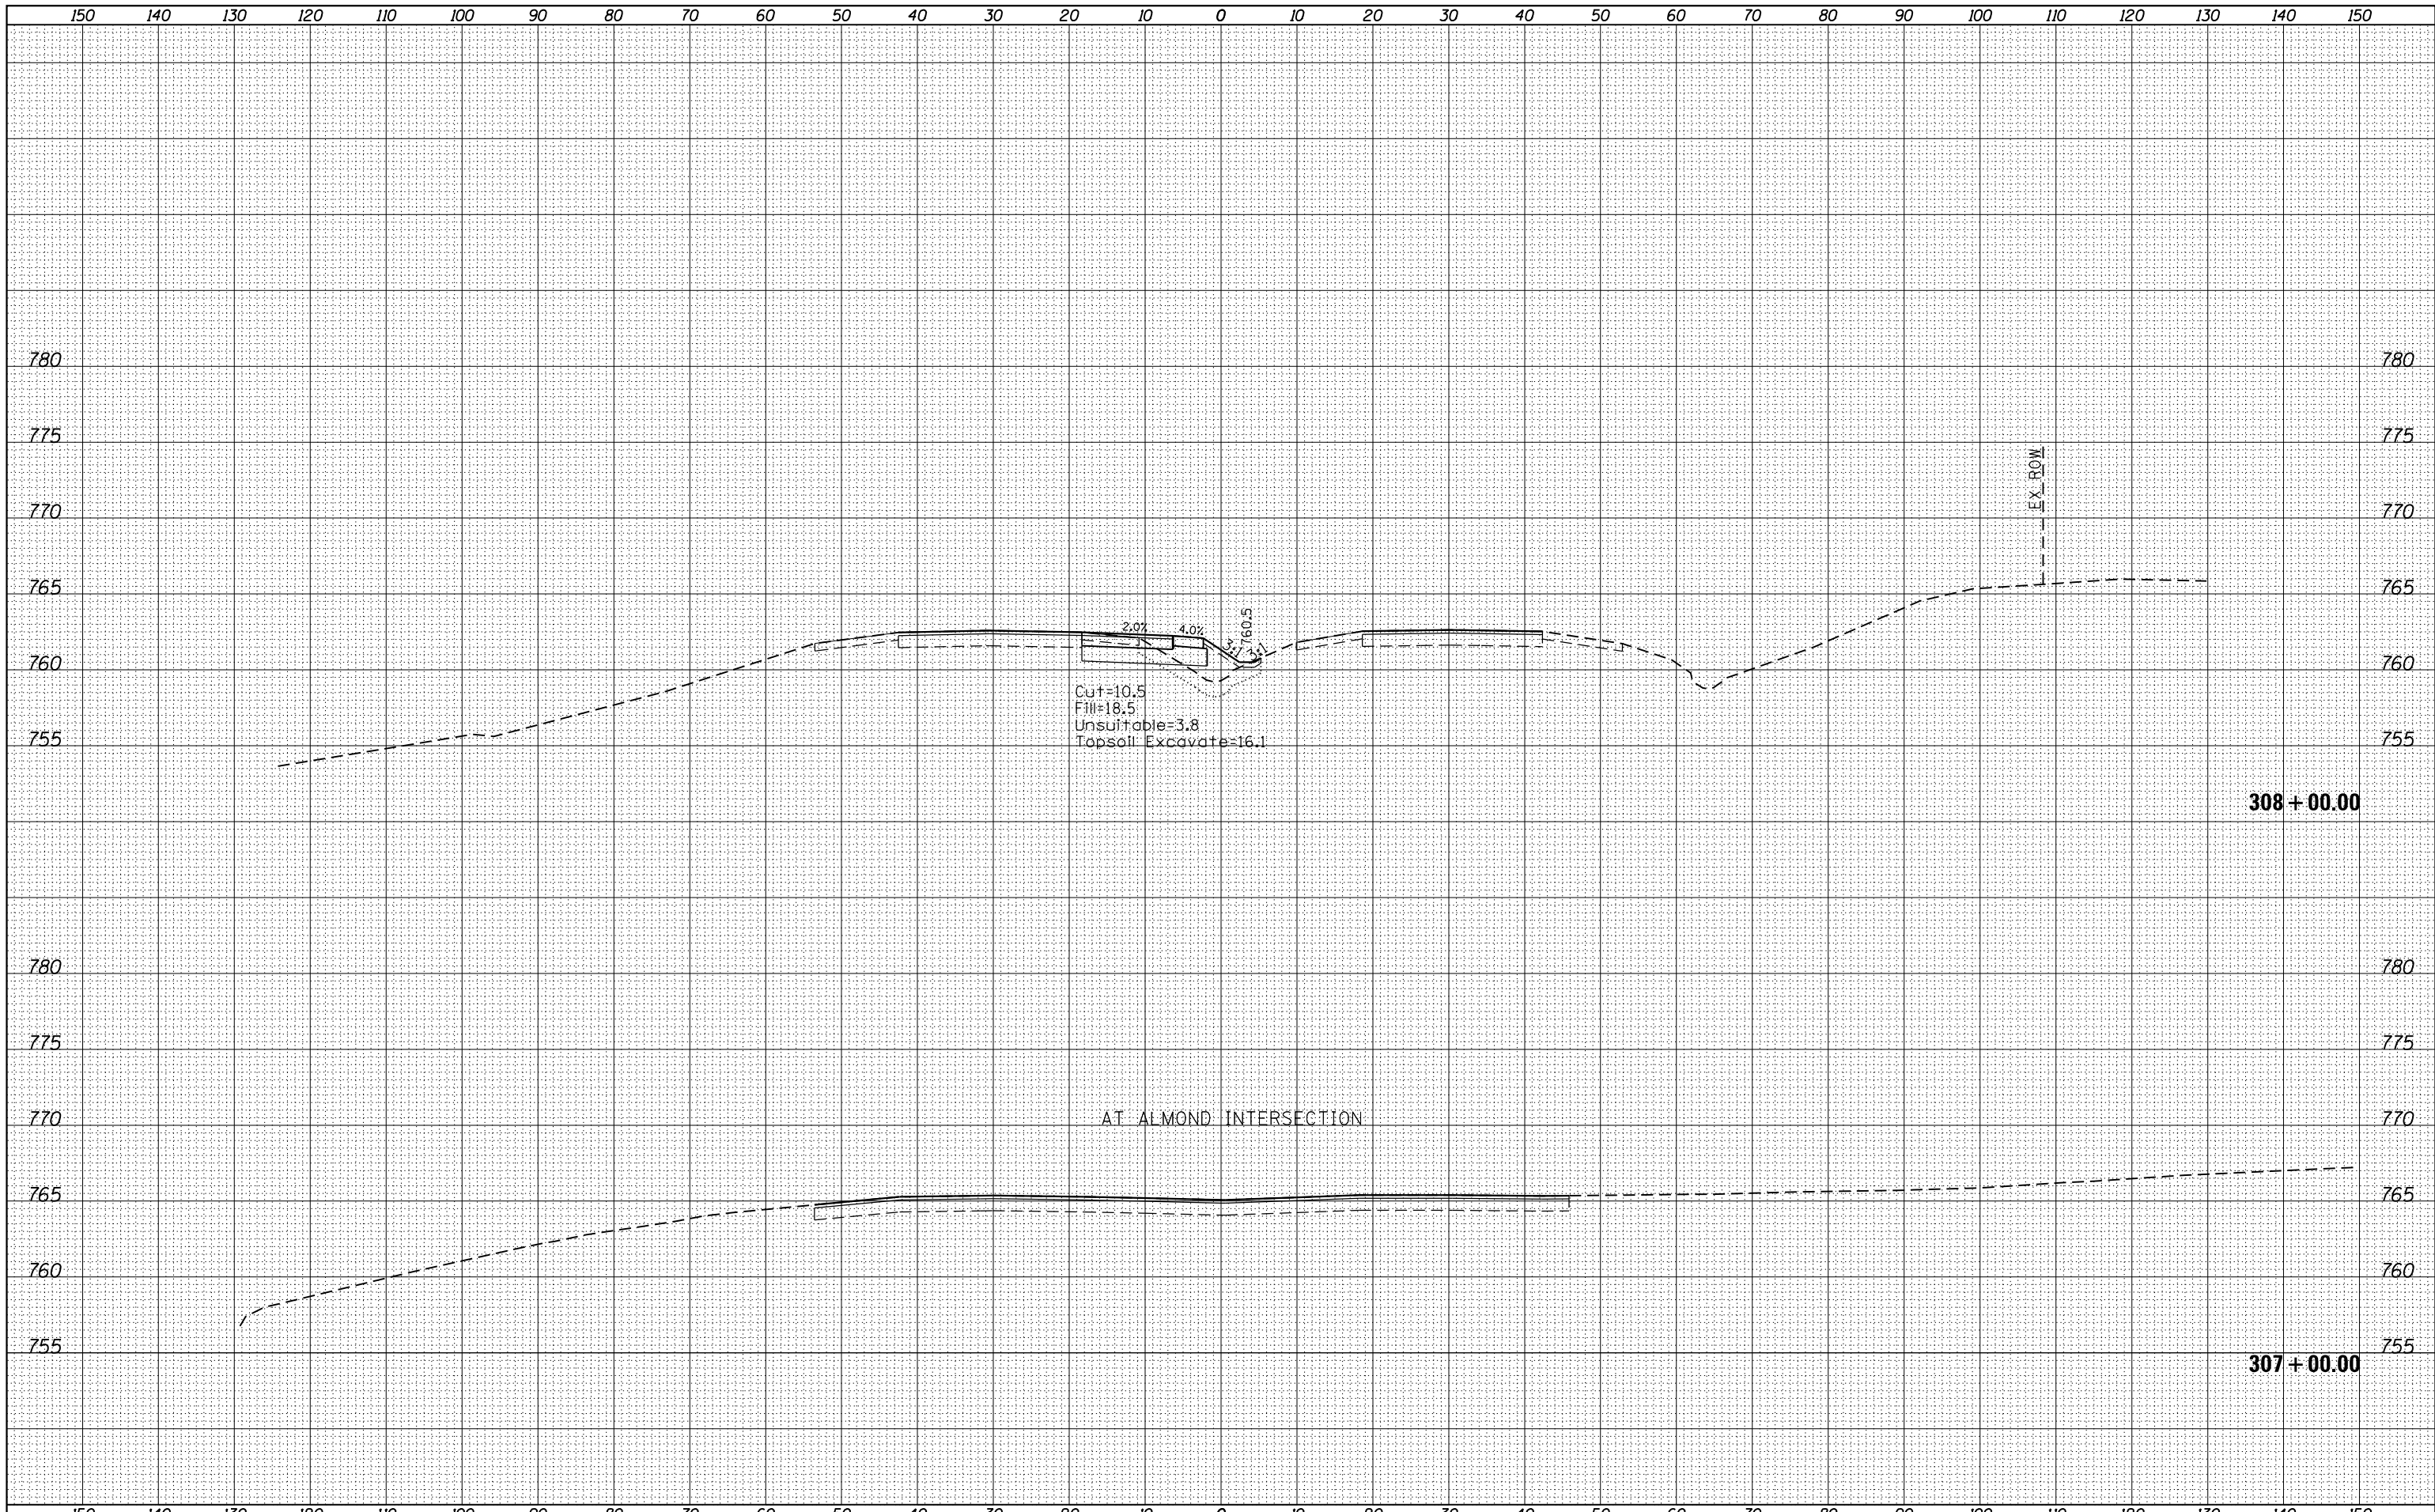

FILE NAME =
 c:\pw_work\p1dot\pencepl\d0187967\p170309-sh...
 xssht-120a1m.dgn

USER NAME = pencepl
 DESIGNED -
 DRAWN -
 CHECKED -
 DATE -

REVISED -
 REVISED -
 REVISED -
 REVISED -

**STATE OF ILLINOIS
 DEPARTMENT OF TRANSPORTATION**

**EXISTING AND PROPOSED CROSS SECTIONS
 ILLINOIS RTE. 120 AT ALMOND RD.**

SCALE: SHEET NO. OF SHEETS STA. 307+00.00 TO STA. 308+00.00

F.A.P. RTE.	SECTION	COUNTY	TOTAL SHEETS	SHEET NO.
342	2011-220-N	LAKE	41	34
ILLINOIS FED. AID PROJECT			CONTRACT NO. 60R59	