



LEGEND:

| | | | | | |
|--|----------------------|--|--|--|--|
| | TEMPORARY PAVEMENT | | TYPE II BARRICADES OR DRUMS WITH STEADY BURNING LIGHTS @ 50 FT CENTERS ALONG ROADWAY TANGENTS, 25 FT CENTERS ALONG TAPERS, AND 12 FT CENTERS ALONG RADII | | VERTICAL PANEL WITH STEADY BURNING LIGHT @ 50 FT CENTERS |
| | WORK ZONE | | TYPE III BARRICADES WITH FLASHING LIGHTS | | |
| | DIRECTION OF TRAFFIC | | | | |

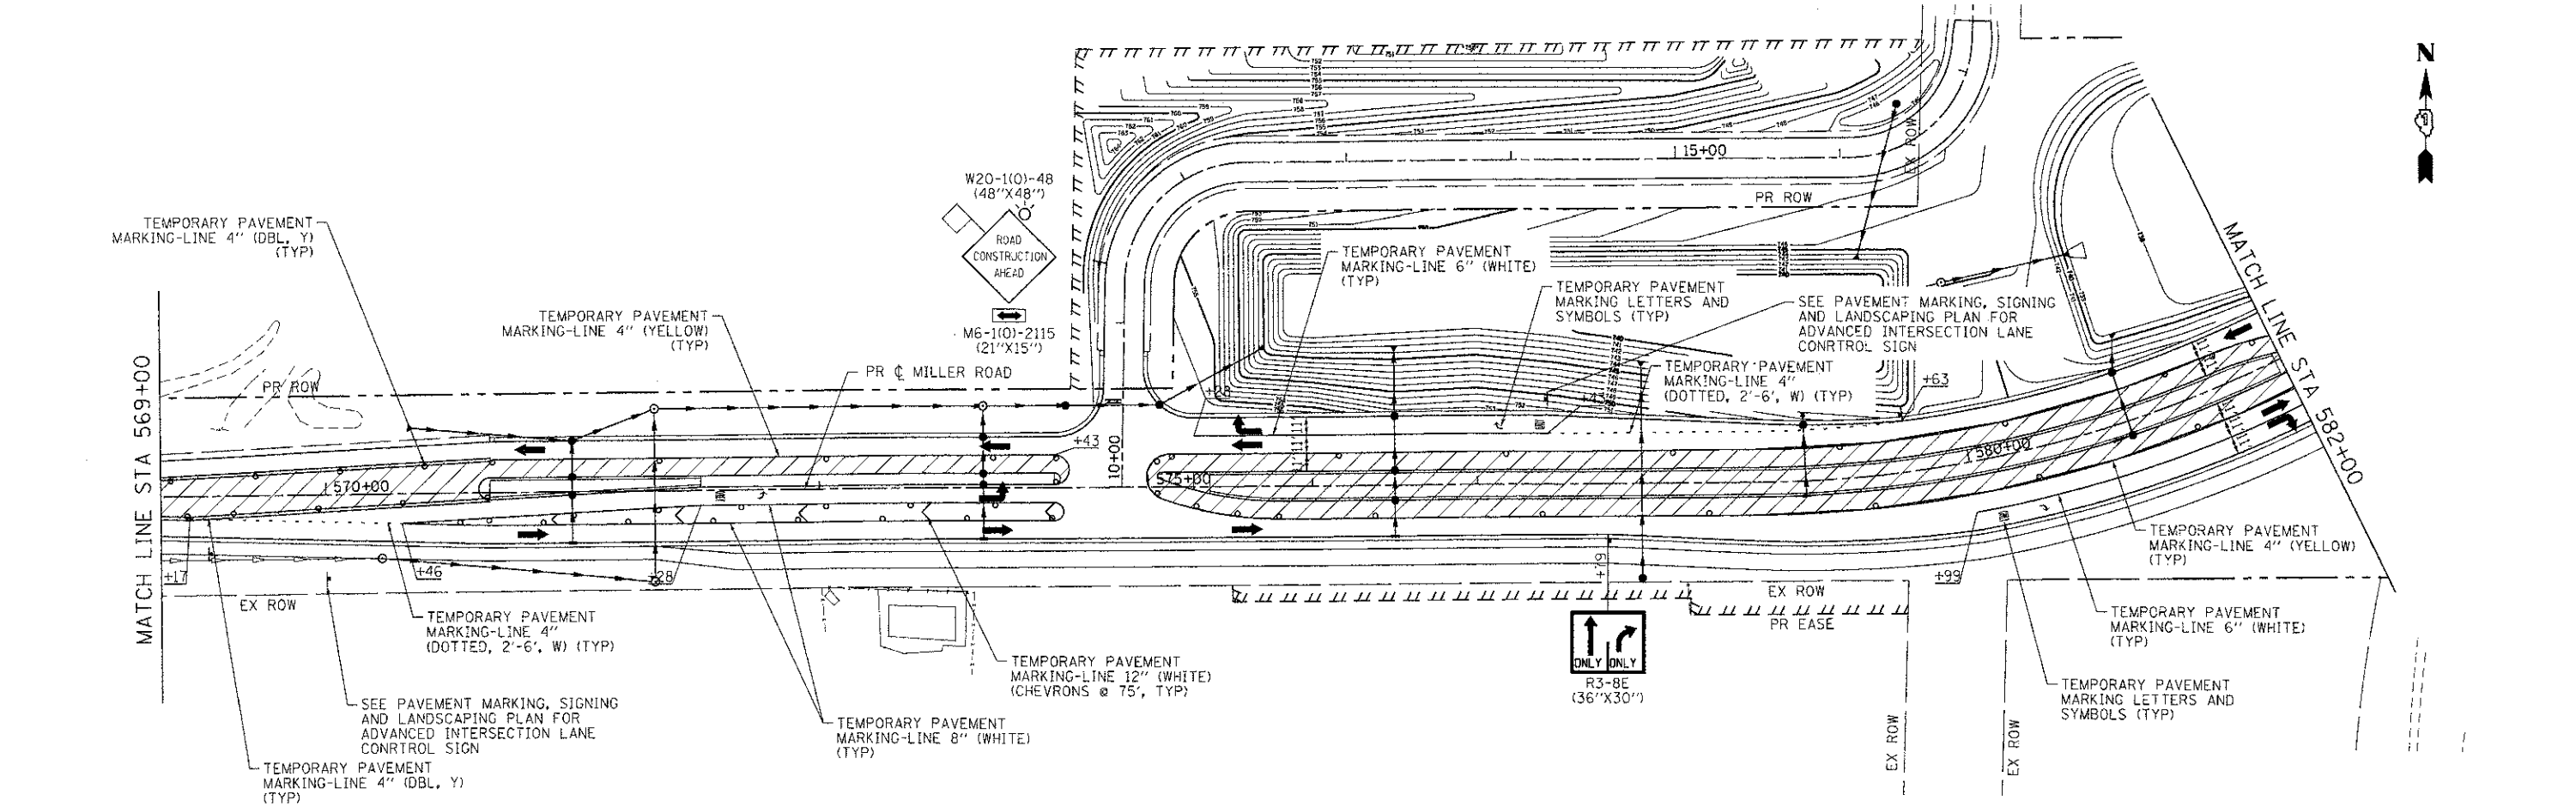

COMPANY NAME: HRGreen
 PROJECT CONTACT: jottens
 CLIENT: MCHENRY COUNTY
 DATE PLOTTED: 7/23/2012 10:12:22 AM
 FILE NAME: 09071-mo13-04.dgn
 PLOT DRIVER: pdf.plt
 PEN TABLE: standard-trans.tbl

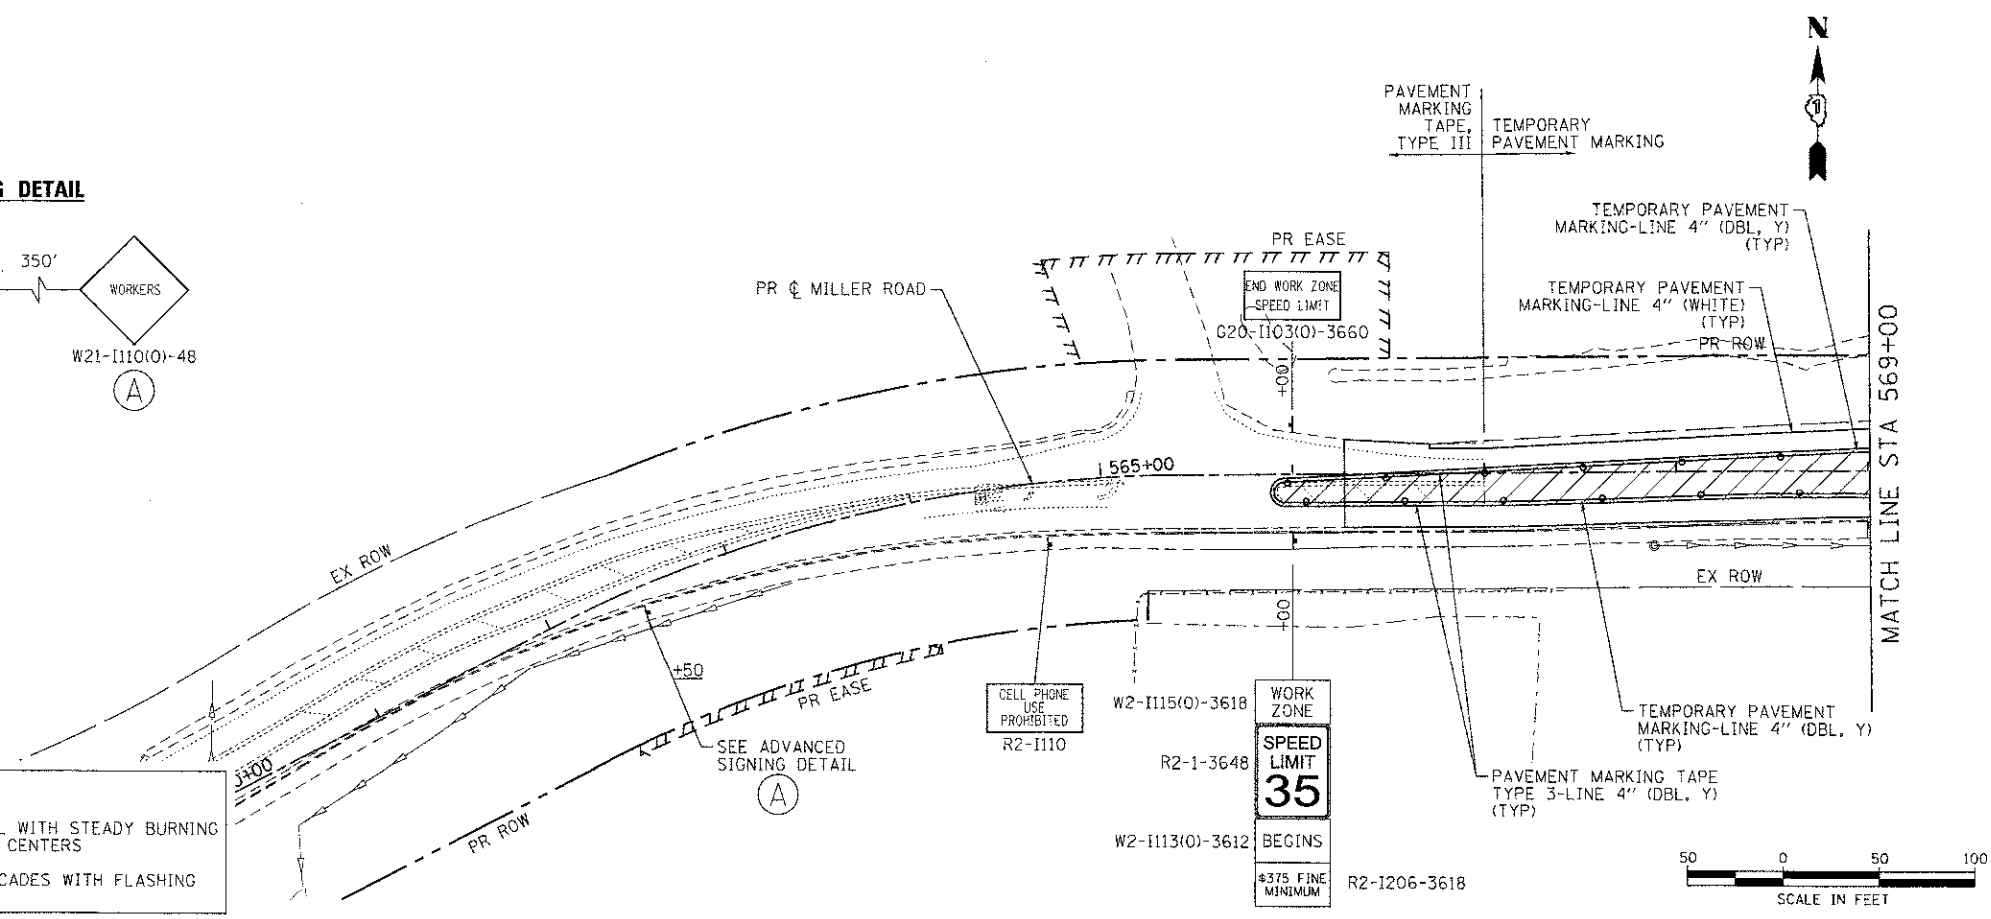

| | | |
|-------------------------------|----------------|-----------|
| USER NAME = jottens | DESIGNED - JPA | REVISED - |
| FILE NAME = 09071-mo13-04.dgn | DRAWN - SVJ | REVISED - |
| PLOT SCALE = 1" = 50' | CHECKED - JLP | REVISED - |
| PLOT DATE = 7/23/2012 | DATE - 7/23/12 | REVISED - |

**MCHENRY COUNTY
DIVISION OF TRANSPORTATION**

**SUGGESTED MAINTENANCE OF TRAFFIC - STAGE 3
CHARLES J. MILLER ROAD ROADWAY IMPROVEMENTS**

SCALE: 1" = 50' SHEET NO. 11 OF 14 SHEETS STA. TO STA.

| | | | | |
|---------------------|------------------------|---------------------------|------------------|--------------|
| F.A.U. RTE. 3860 | SECTION 09-00372-00-PW | COUNTY MCHENRY | TOTAL SHEETS 252 | SHEET NO. 45 |
| FED. ROAD DIST. NO. | | ILLINOIS FED. AID PROJECT | | |

CONTRACT NO. 63633