



12.00 Sq. Ft each
 2 Required
 Design Series C

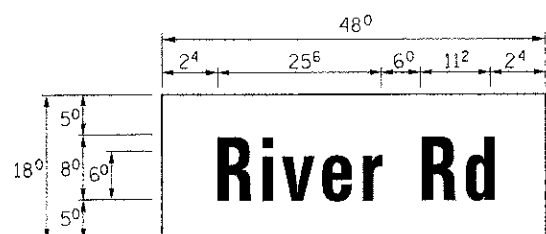

6.00 Sq. Ft each
 1 Required
 Design Series D

NOTE: ALL DIMENSIONS ARE SHOWN IN INCHES

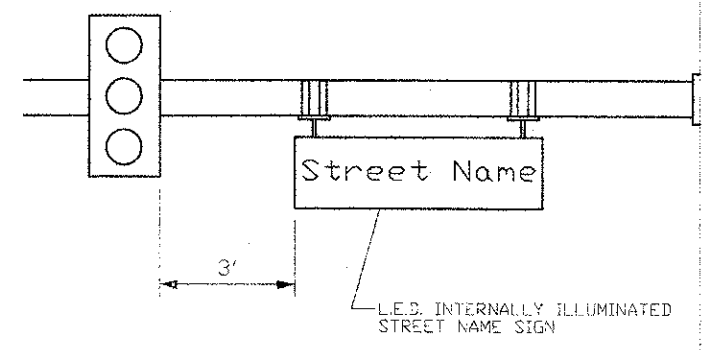

REGULAR STEEL MAST ARM ASSEMBLY AND POLE
 NOTE: L.E.D. ILLUMINATED STREET NAME SIGNS
 AVAILABLE ONLY IN 2 FOOT INCREMENTS.

IMPORTANT NOTE:
 THE L.E.D. ILLUMINATED STREET NAME SIGNS WILL BE INSTALLED
 ON CHARLES J. MILLER ROAD AND RIVER ROAD UNDER THE
 MCHENRY COUNTY DIVISION OF TRANSPORTATION JURISDICTION

COMPANY NAME: HRGreen
 PROJECT CONTACT: HRGreen.com
 DATE PLOTTED: 7/23/2012 11:37:17 AM
 FILE NAME: 090071-sig-20d-river.dgn
 PLOT DRIVER: pdfplot
 PEN TABLE: sfontarc-trans.tbl



USER NAME = jattano	DESIGNED -	REVISED -
FILE NAME = 090071-sig-20d-river.dgn	DRAWN -	REVISED -
PLOT SCALE = 1" = 20'	CHECKED -	REVISED -
PLOT DATE = 7/23/2012	DATE = 7/23/12	REVISED -

**MCHENRY COUNTY
 DIVISION OF TRANSPORTATION**

DETAIL SHEET	
MAST ARM MOUNTED STREET NAME SIGNS	
SCALE: 1" = 20'	SHEET NO. 4 OF 4 SHEETS STA. TO STA.

F.A.U. RTE.	SECTION	COUNTY	TOTAL SHEETS	SHEET NO.
3860	09-00372-00-PW	MCHENRY	252	108
FED. ROAD DIST. NO.			CONTRACT NO. 63633	
ILLINOIS FED. AID PROJECT				