

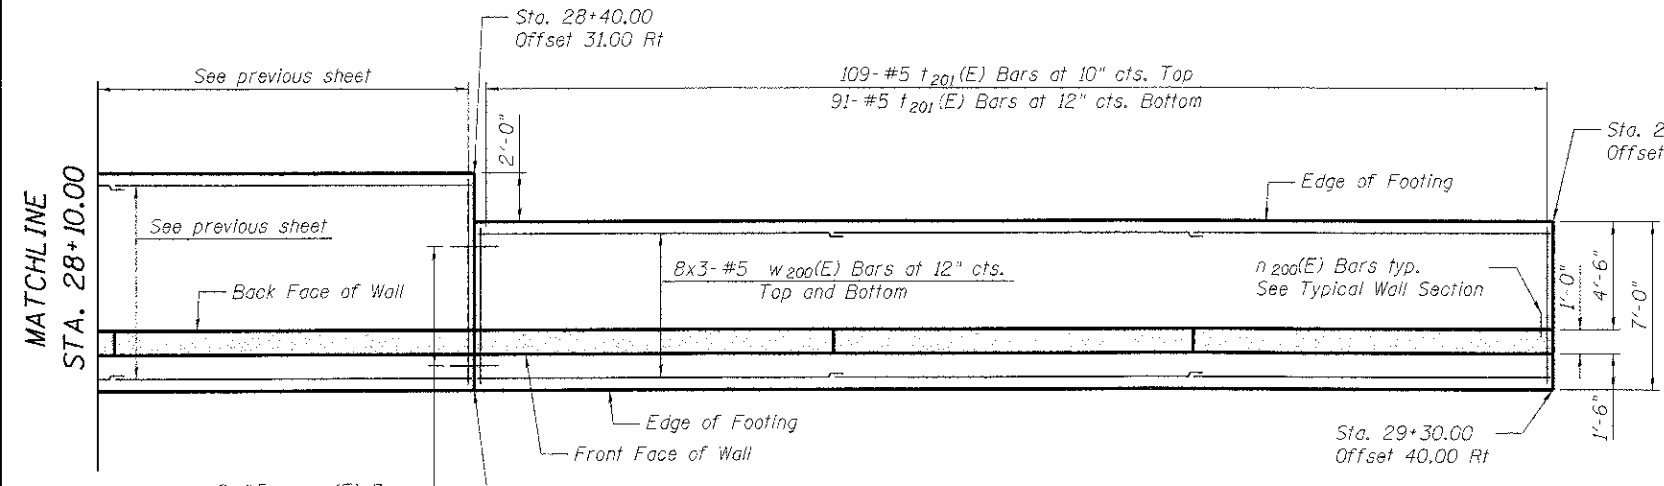


ELEVATION

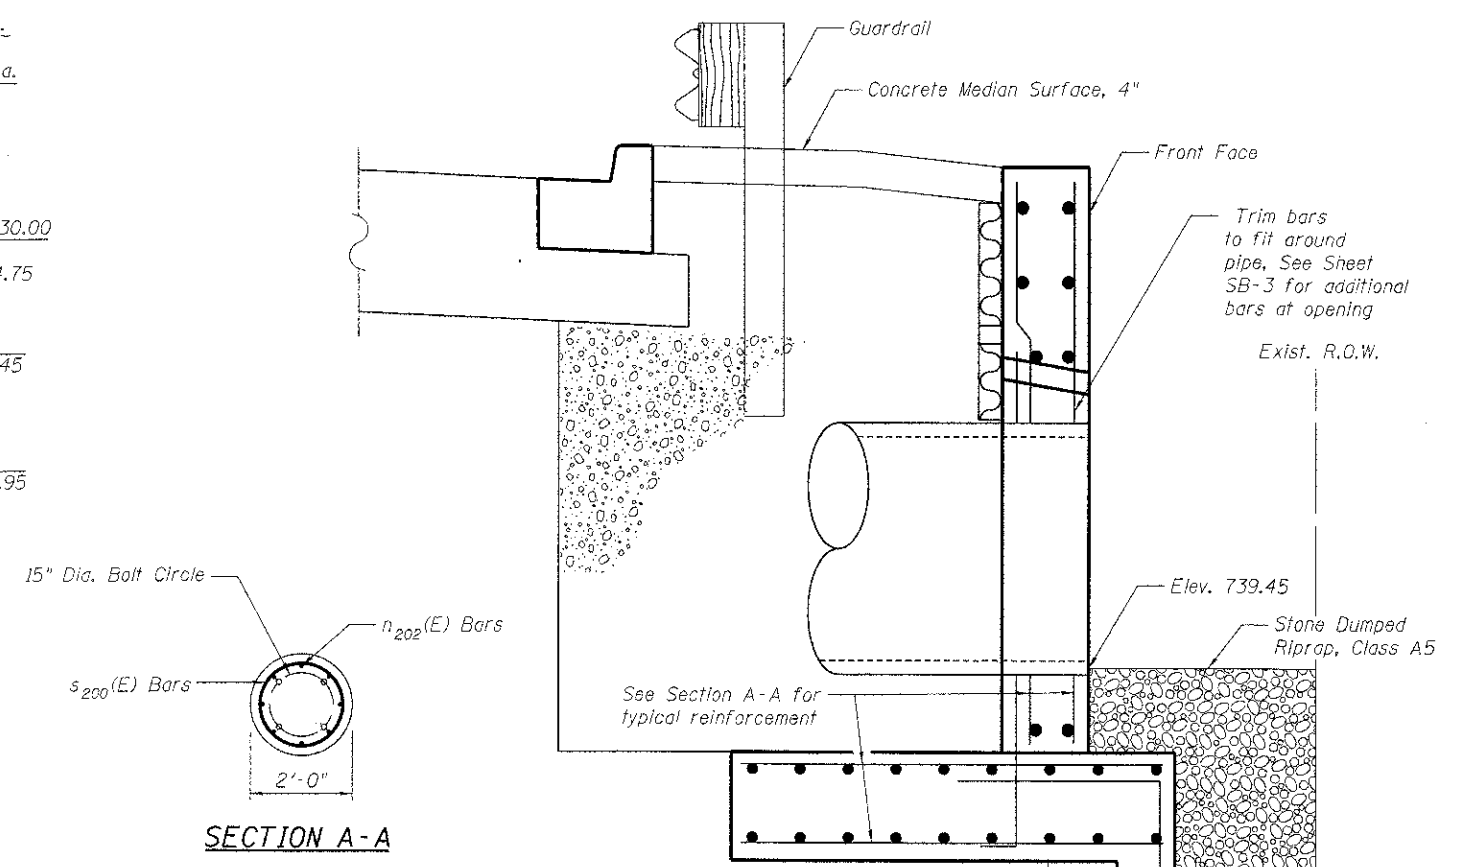

FOOTING PLAN

* Measured along back face

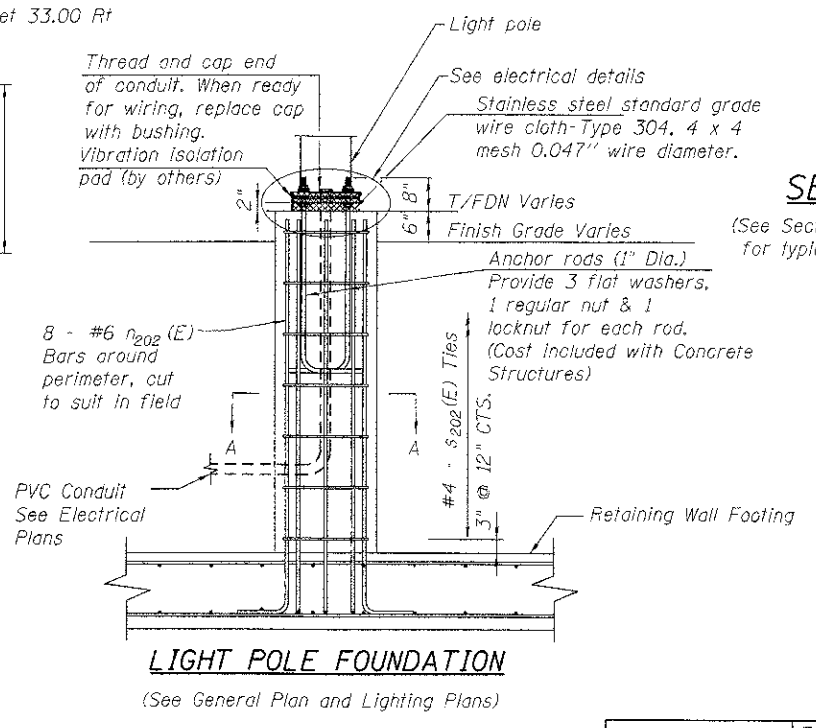

SECTION B-B

(See Section A-A, on the next sheet, for typical section details)

RIVER ROAD RETAINING WALL WALL ELEVATION & FOOTING PLAN

DESIGNED	JPG
CHECKED	RGD
DRAWN	WJH
CHECKED	RGD

ANCHOR ROD - 1" DIA.
 (ASTM F 1554 Grade 105)

HRGreen
 HRGreen.com
 Illinois Professional Design Firm
 # 184-001322

SHEET NO. SB-4	F.A.U. RTE.	SECTION	COUNTY	TOTAL SHEETS	SHEET NO.
	89	09-00372-00-PW	McHENRY	252	167
SB-7 SHEETS	CONTRACT NO.			63633	
FED. ROAD DIST. NO. 1 ILLINOIS FED. AID PROJECT					

DATE: 7/23/12

FILE NAME: 090077-184-001322.dwg
 PLOT DRIVER: acadprt
 PER TABLE: Standard-Trans.tbl