


| | |
|---------------|--|
| DATE | |
| BY | |
| FINN SURVEY | |
| SURVEYED | |
| PLOTTED | |
| TEMPLATE | |
| NOTE BOOK | |
| AREAS CHECKED | |
| AREAS CHECKED | |

| | |
|-----------------|--|
| DATE | |
| BY | |
| ORIGINAL SURVEY | |
| SURVEYED | |
| PLOTTED | |
| TEMPLATE | |
| NOTE BOOK | |
| AREAS CHECKED | |
| AREAS CHECKED | |

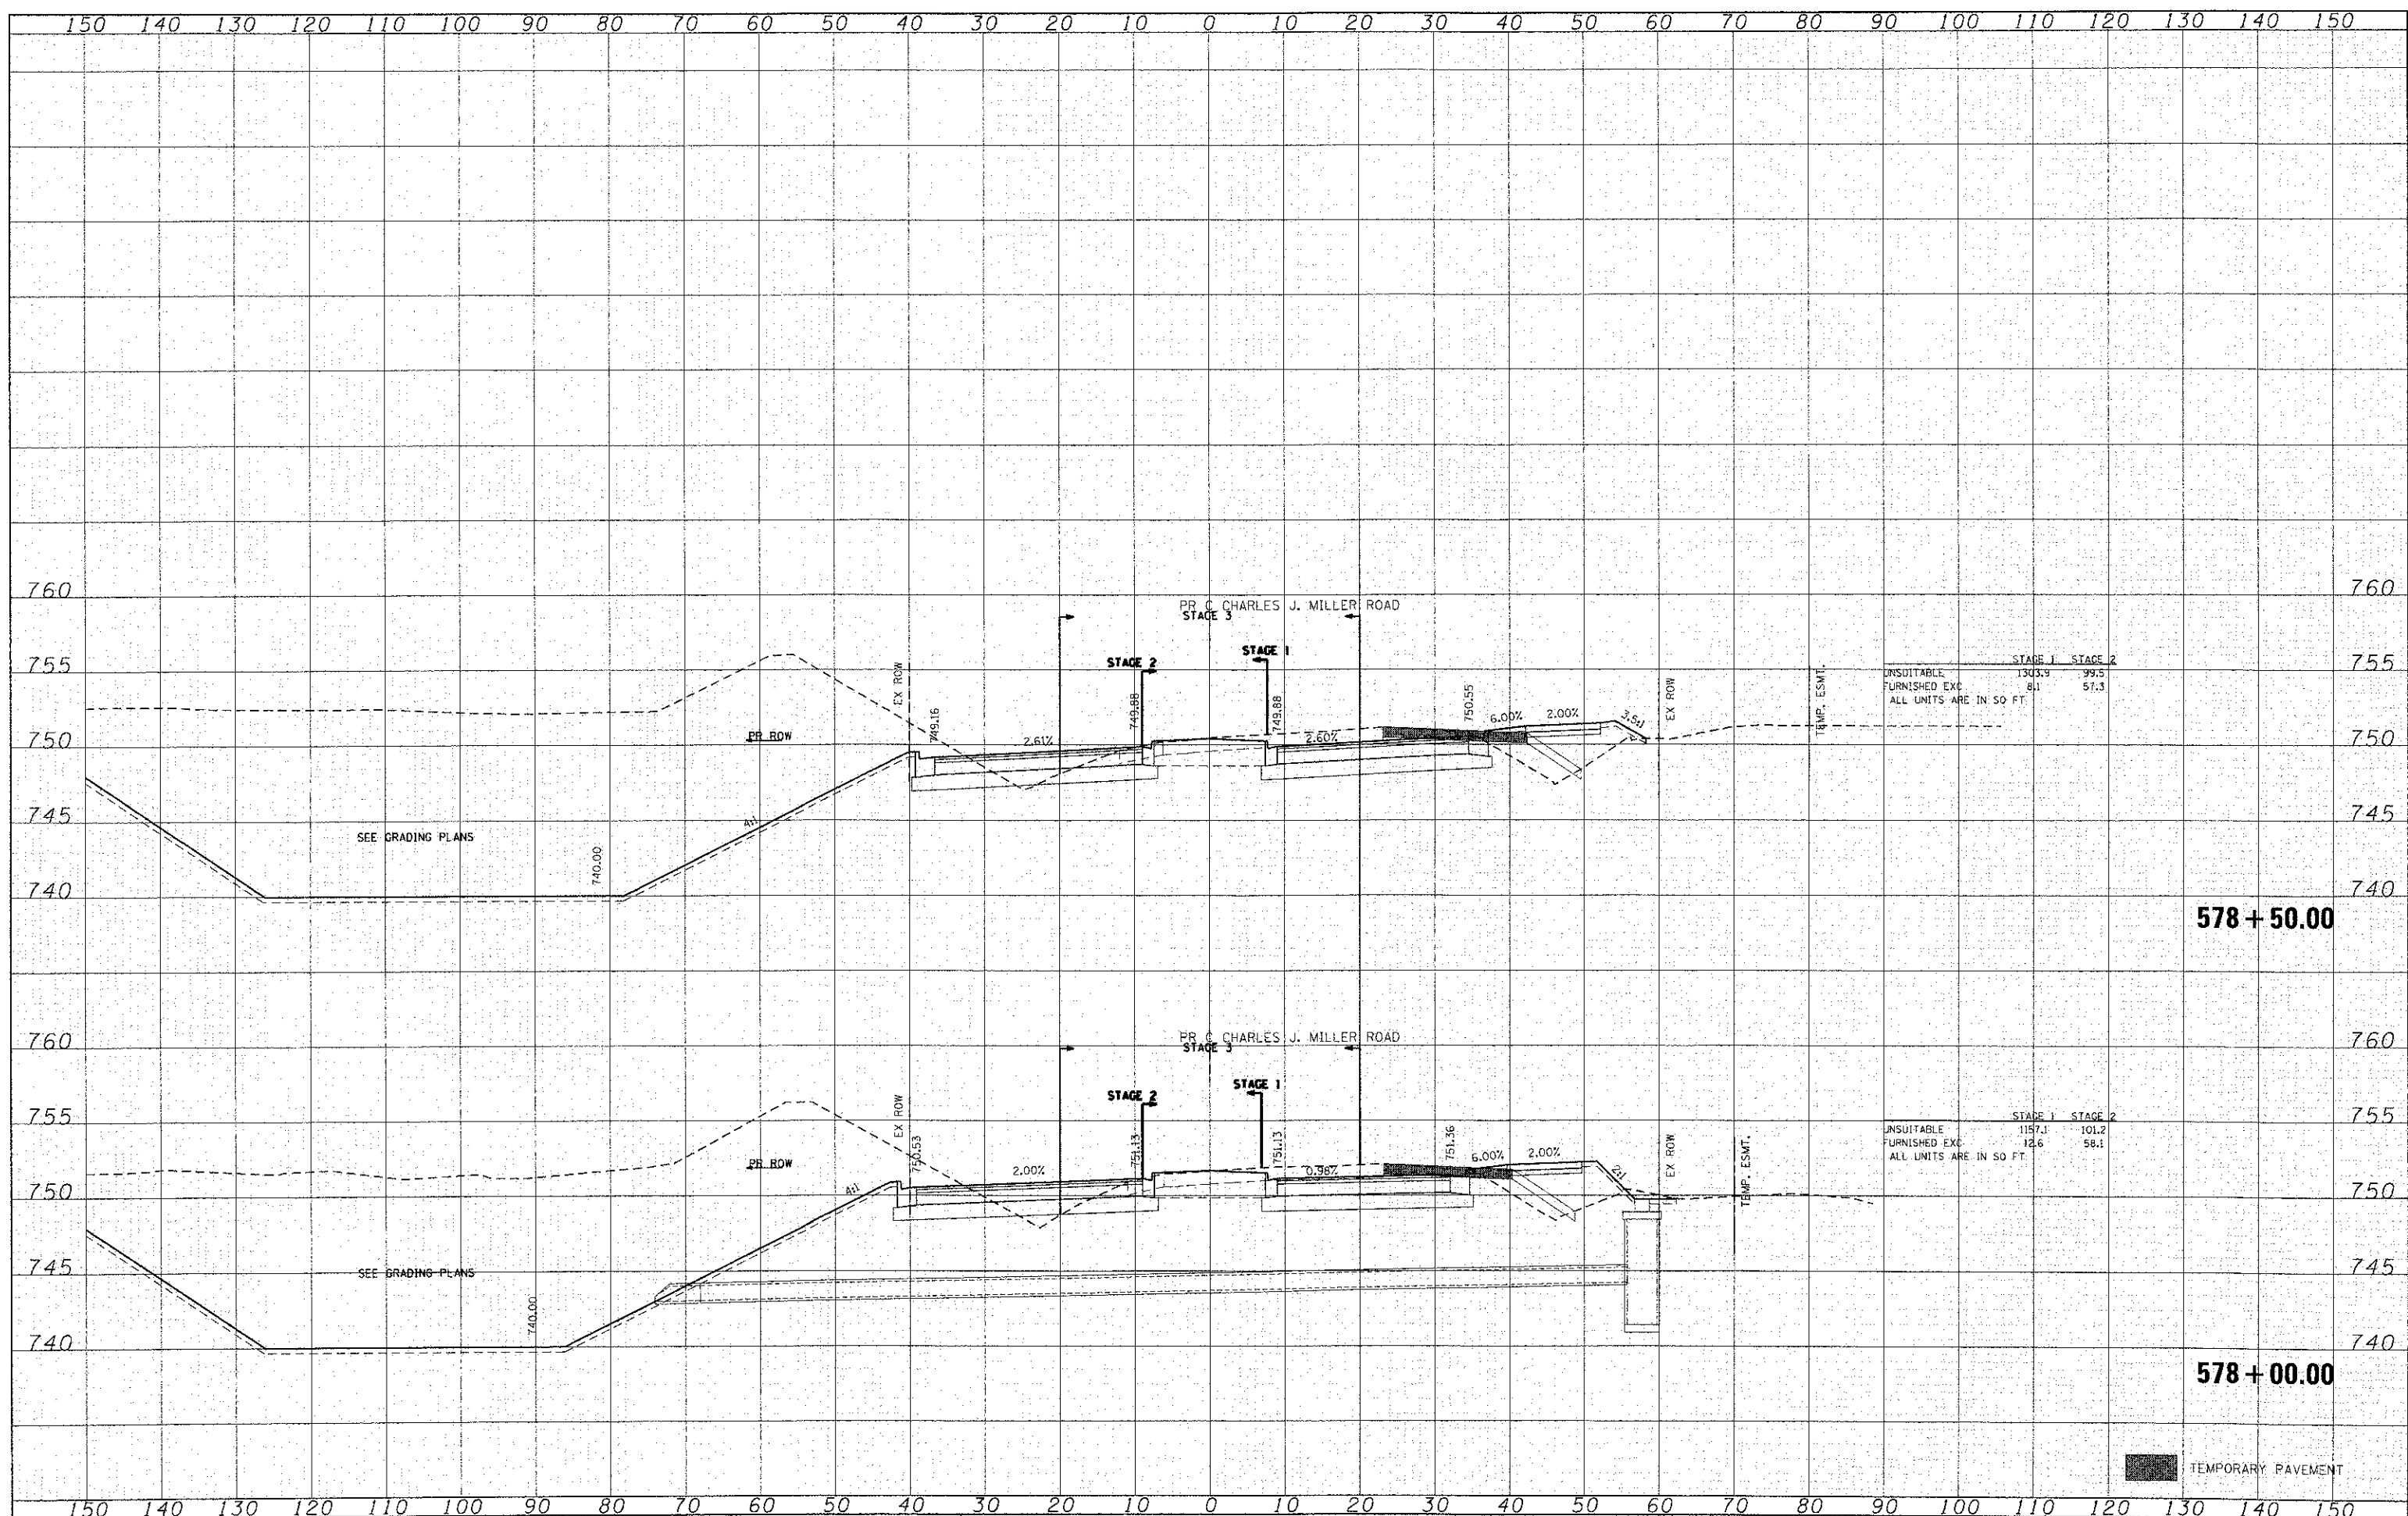

HRGreen
 HRGreen.com
 WinSta Professional Design Firm
 #184-001322

| | | |
|-----------------------|----------------|-----------|
| USER NAME = jottane | DESIGNED - CMH | REVISED - |
| DRAWN - SVJ | CHECKED - JLP | REVISED - |
| DATE - 5/29/12 | | REVISED - |
| PLOT SCALE = 1" = 10' | | |
| PLOT DATE = 7/23/2012 | | |

**MCHENRY COUNTY
 DIVISION OF TRANSPORTATION**

**PROPOSED CROSS SECTIONS
 CHARLES J. MILLER ROAD**

SCALE: 1" = 10' SHEET NO. 14 OF 62 SHEETS STA. 578+00.00 TO STA. 578+50.00

| F.A. RTE. | SECTION | COUNTY | TOTAL SHEETS | SHEET NO. |
|---------------------|----------------|---------|---------------------------|-----------|
| 3860 | 09-00372-00-PW | MCHENRY | 252 | 204 |
| FED. ROAD DIST. NO. | | | ILLINOIS FED. AID PROJECT | |
| CONTRACT NO. | | | 63633 | |

TEMPORARY PAVEMENT