


DATE	
BY	
FINAL SURVEY	
PLOTTED	
TEMPLATE	
NOTE BOOK	
AREAS CHECKED	
NO.	

DATE	
BY	
ORIGINAL SURVEY	
PLOTTED	
TEMPLATE	
NOTE BOOK	
AREAS CHECKED	
NO.	

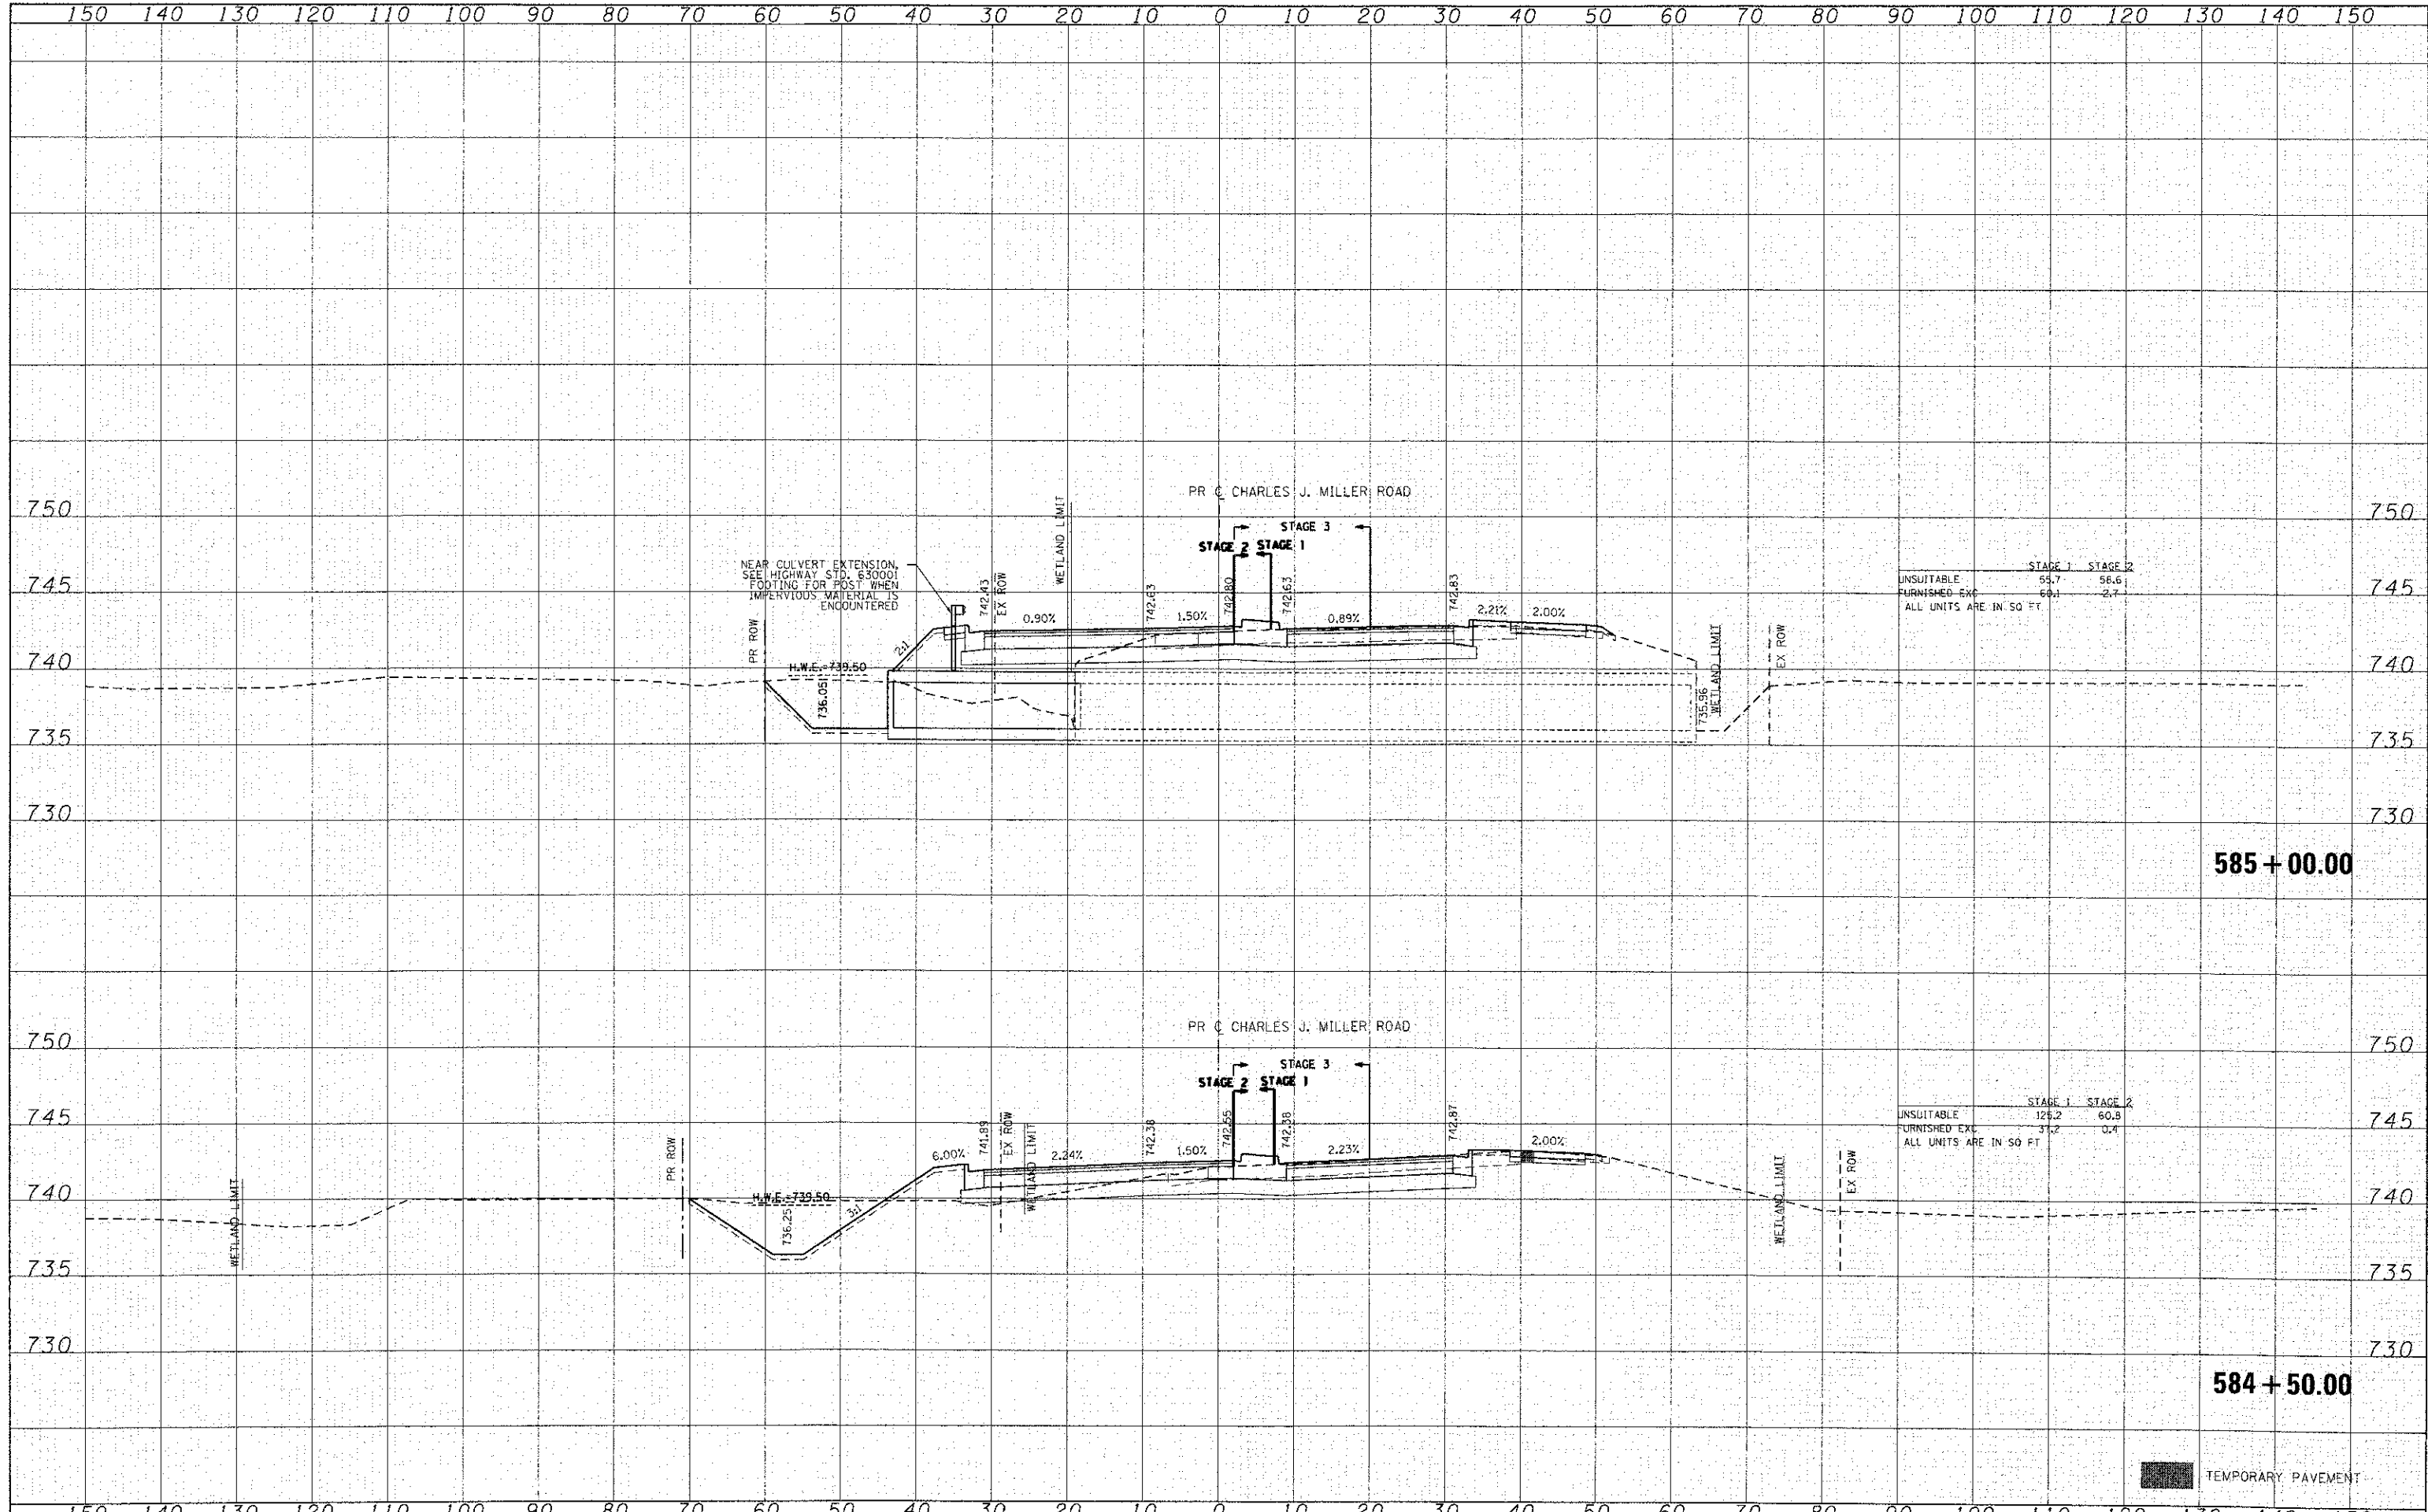

	USER NAME = jstanna DESIGNED - CMH DRAWN - SVJ CHECKED - JLP DATE - 5/29/12	REVISED - REVISED - REVISED - REVISED -	MCHENRY COUNTY DIVISION OF TRANSPORTATION	PROPOSED CROSS SECTIONS CHARLES J. MILLER ROAD	F.A. RTE. 3860 SECTION 09-00372-00-PW COUNTY MCHENRY CONTRACT NO.	TOTAL SHEETS 252 SHEET NO. 211
	PLOT SCALE = 1" = 10' PLOT DATE = 7/23/2012	SCALE: 1" = 10' SHEET NO. 21 OF 62 SHEETS STA. 584+50.00 TO STA. 585+00.00			FED. ROAD DIST. NO. ILLINOIS FED. AID PROJECT 63633	