


DATE	
BY	
SURVEYED	
PLOTTED	
NOTE BOOK	
AREAS CHECKED	

DATE	
BY	
SURVEYED	
PLOTTED	
NOTE BOOK	
AREAS CHECKED	

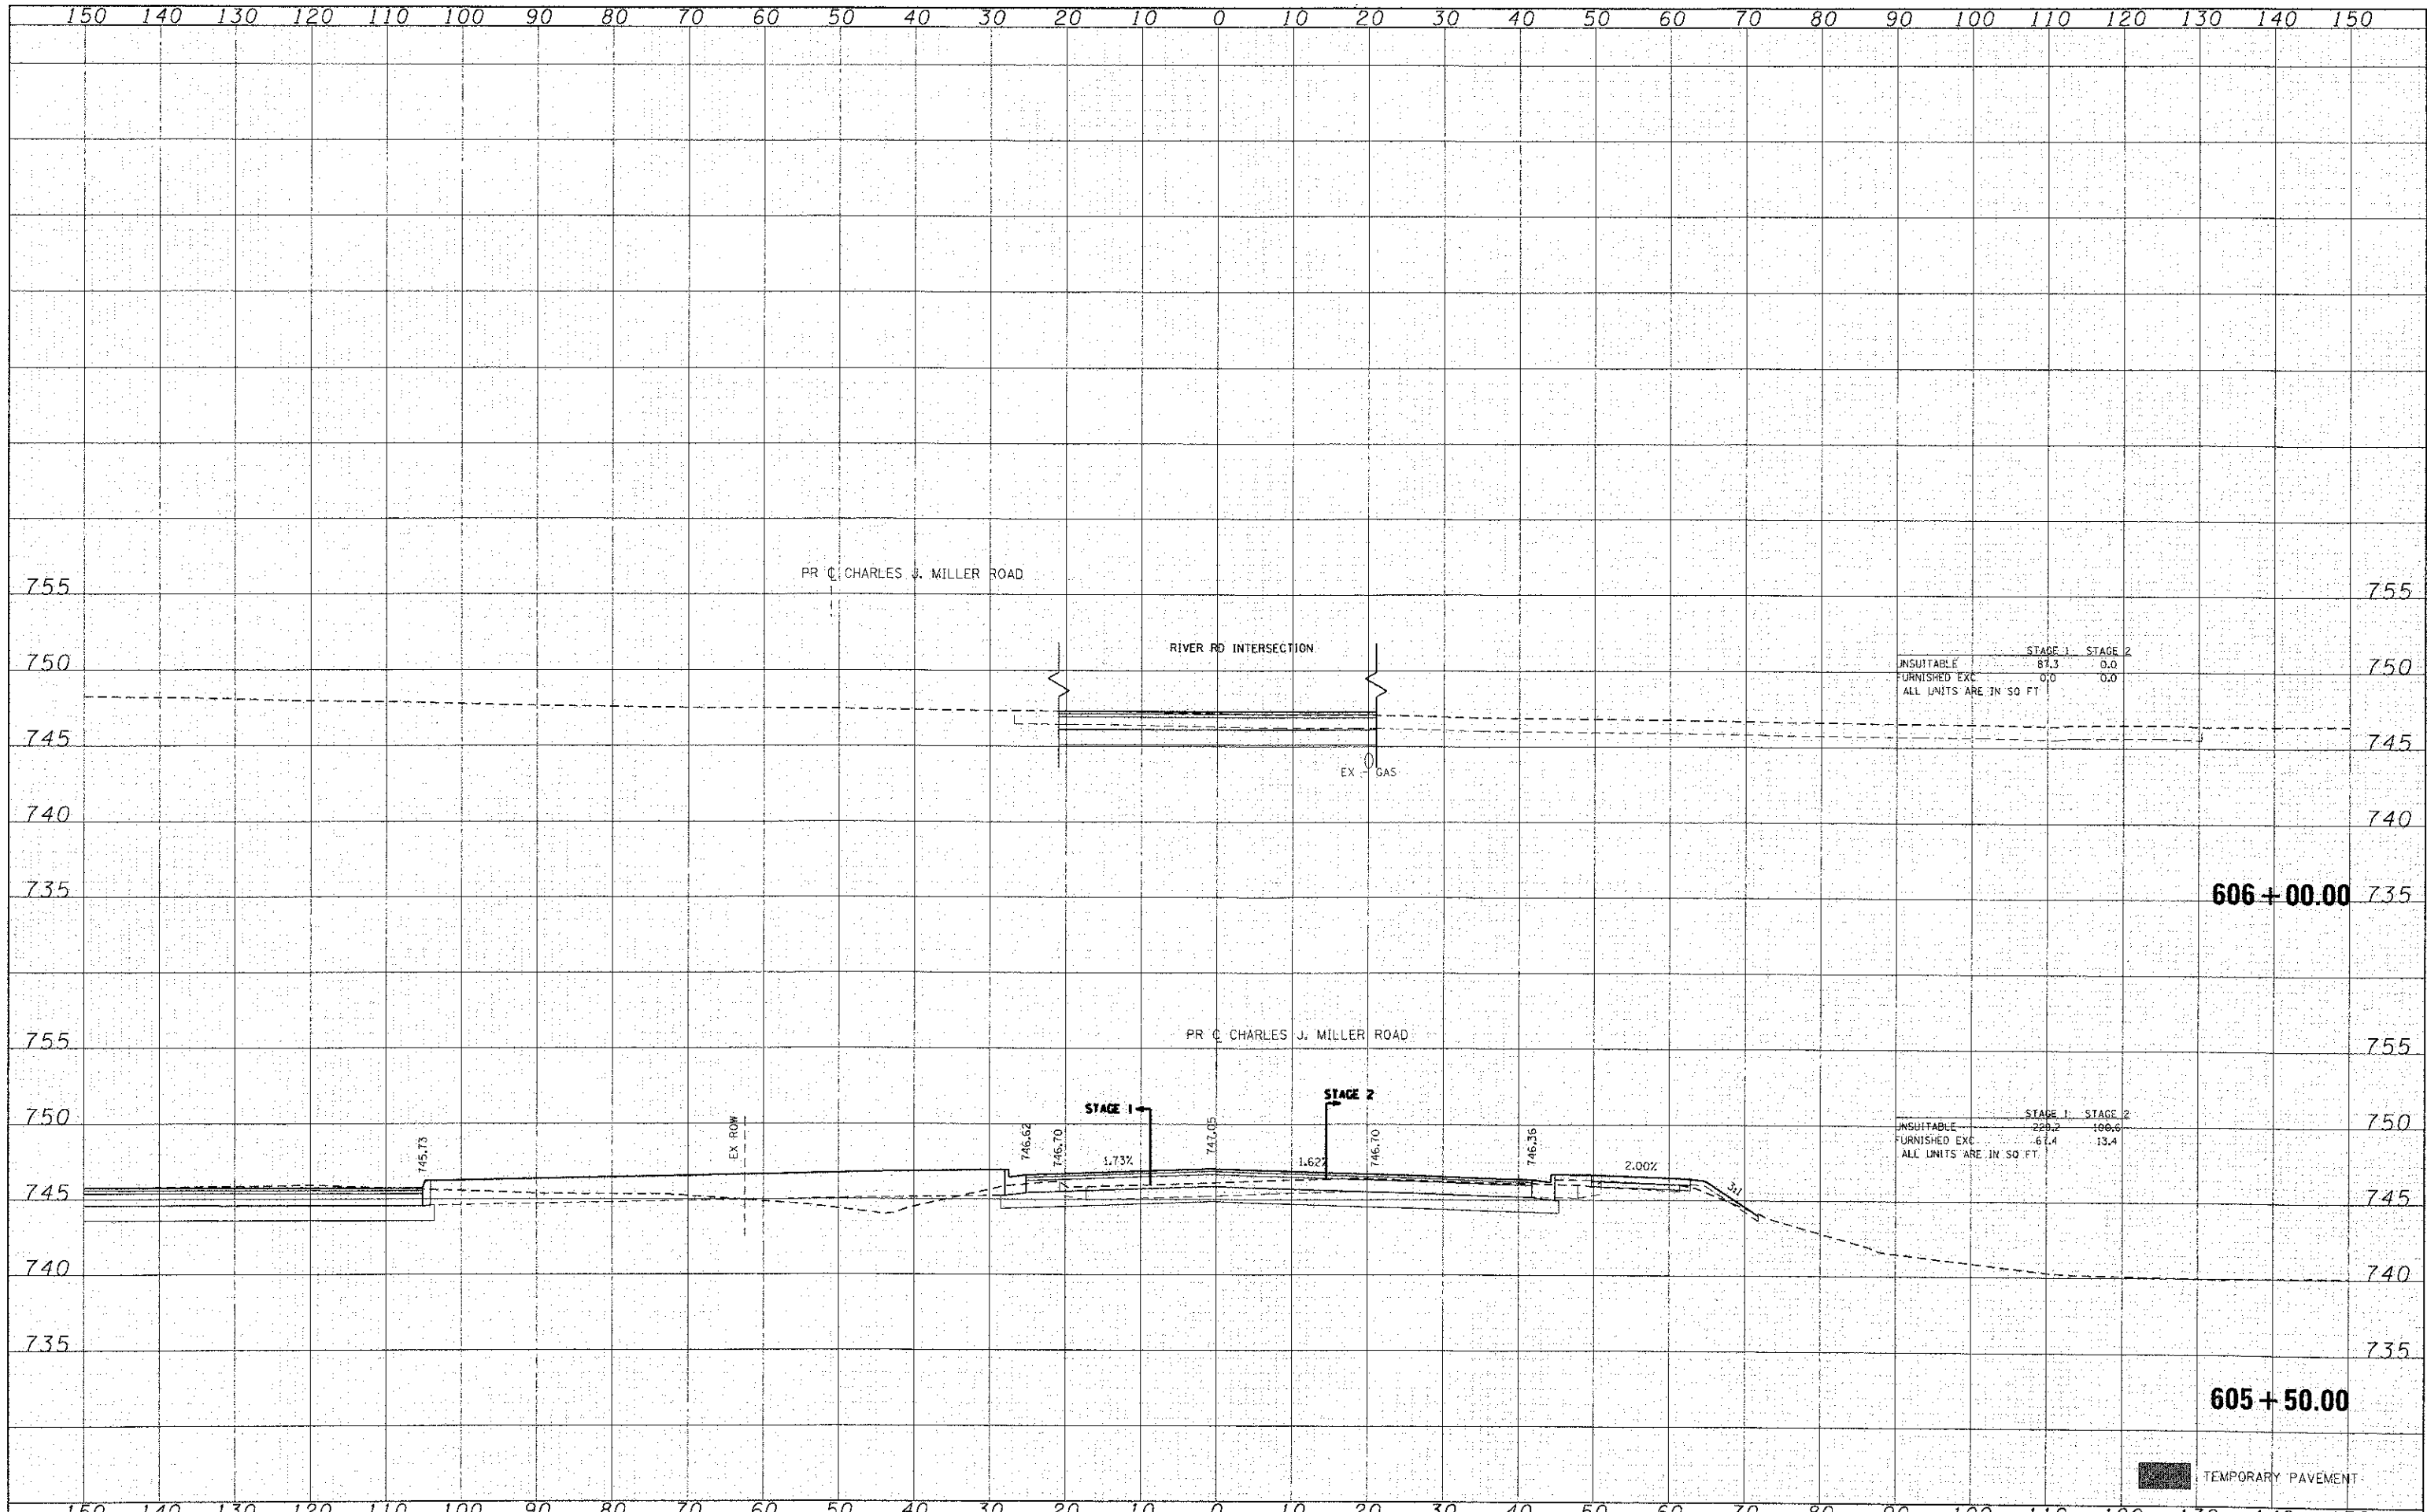

	STAGE 1	STAGE 2
INSUITABLE	81.3	0.0
FURNISHED EXC	0.0	0.0
ALL UNITS ARE IN SQ FT		

	STAGE 1	STAGE 2
INSUITABLE	229.2	106.6
FURNISHED EXC	61.4	13.4
ALL UNITS ARE IN SQ FT		

**HRGreen**  
 Illinois Professional Design Firm  
 #184-011922

USER NAME = jattano	DESIGNED - CMH	REVISED -
PLLOT SCALE = 1" = 10'	DRAWN - SVJ	REVISED -
PLLOT DATE = 7/23/2012	CHECKED - JLP	REVISED -
	DATE - 5/29/12	REVISED -

**MCHENRY COUNTY  
 DIVISION OF TRANSPORTATION**

**PROPOSED CROSS SECTIONS  
 CHARLES J. MILLER ROAD**

SCALE: 1" = 10' SHEET NO. 40 OF 62 SHEETS STA. 605+50.00 TO STA. 606+00.00

F.A. RTE.	SECTION	COUNTY	TOTAL SHEETS	SHEET NO.
3860	09-00372-00-PW	MCHENRY	252	230
CONTRACT NO.			63633	
ILLINOIS FED. AID PROJECT				