


FINAL	SURVEYED	DATE
SHEET	PLOTTED	
NOTE BOOK	TEMPLATE	
AREAS	CHECKED	

ORIGINAL	SURVEYED	DATE
SHEET	PLOTTED	
NOTE BOOK	TEMPLATE	
AREAS	CHECKED	

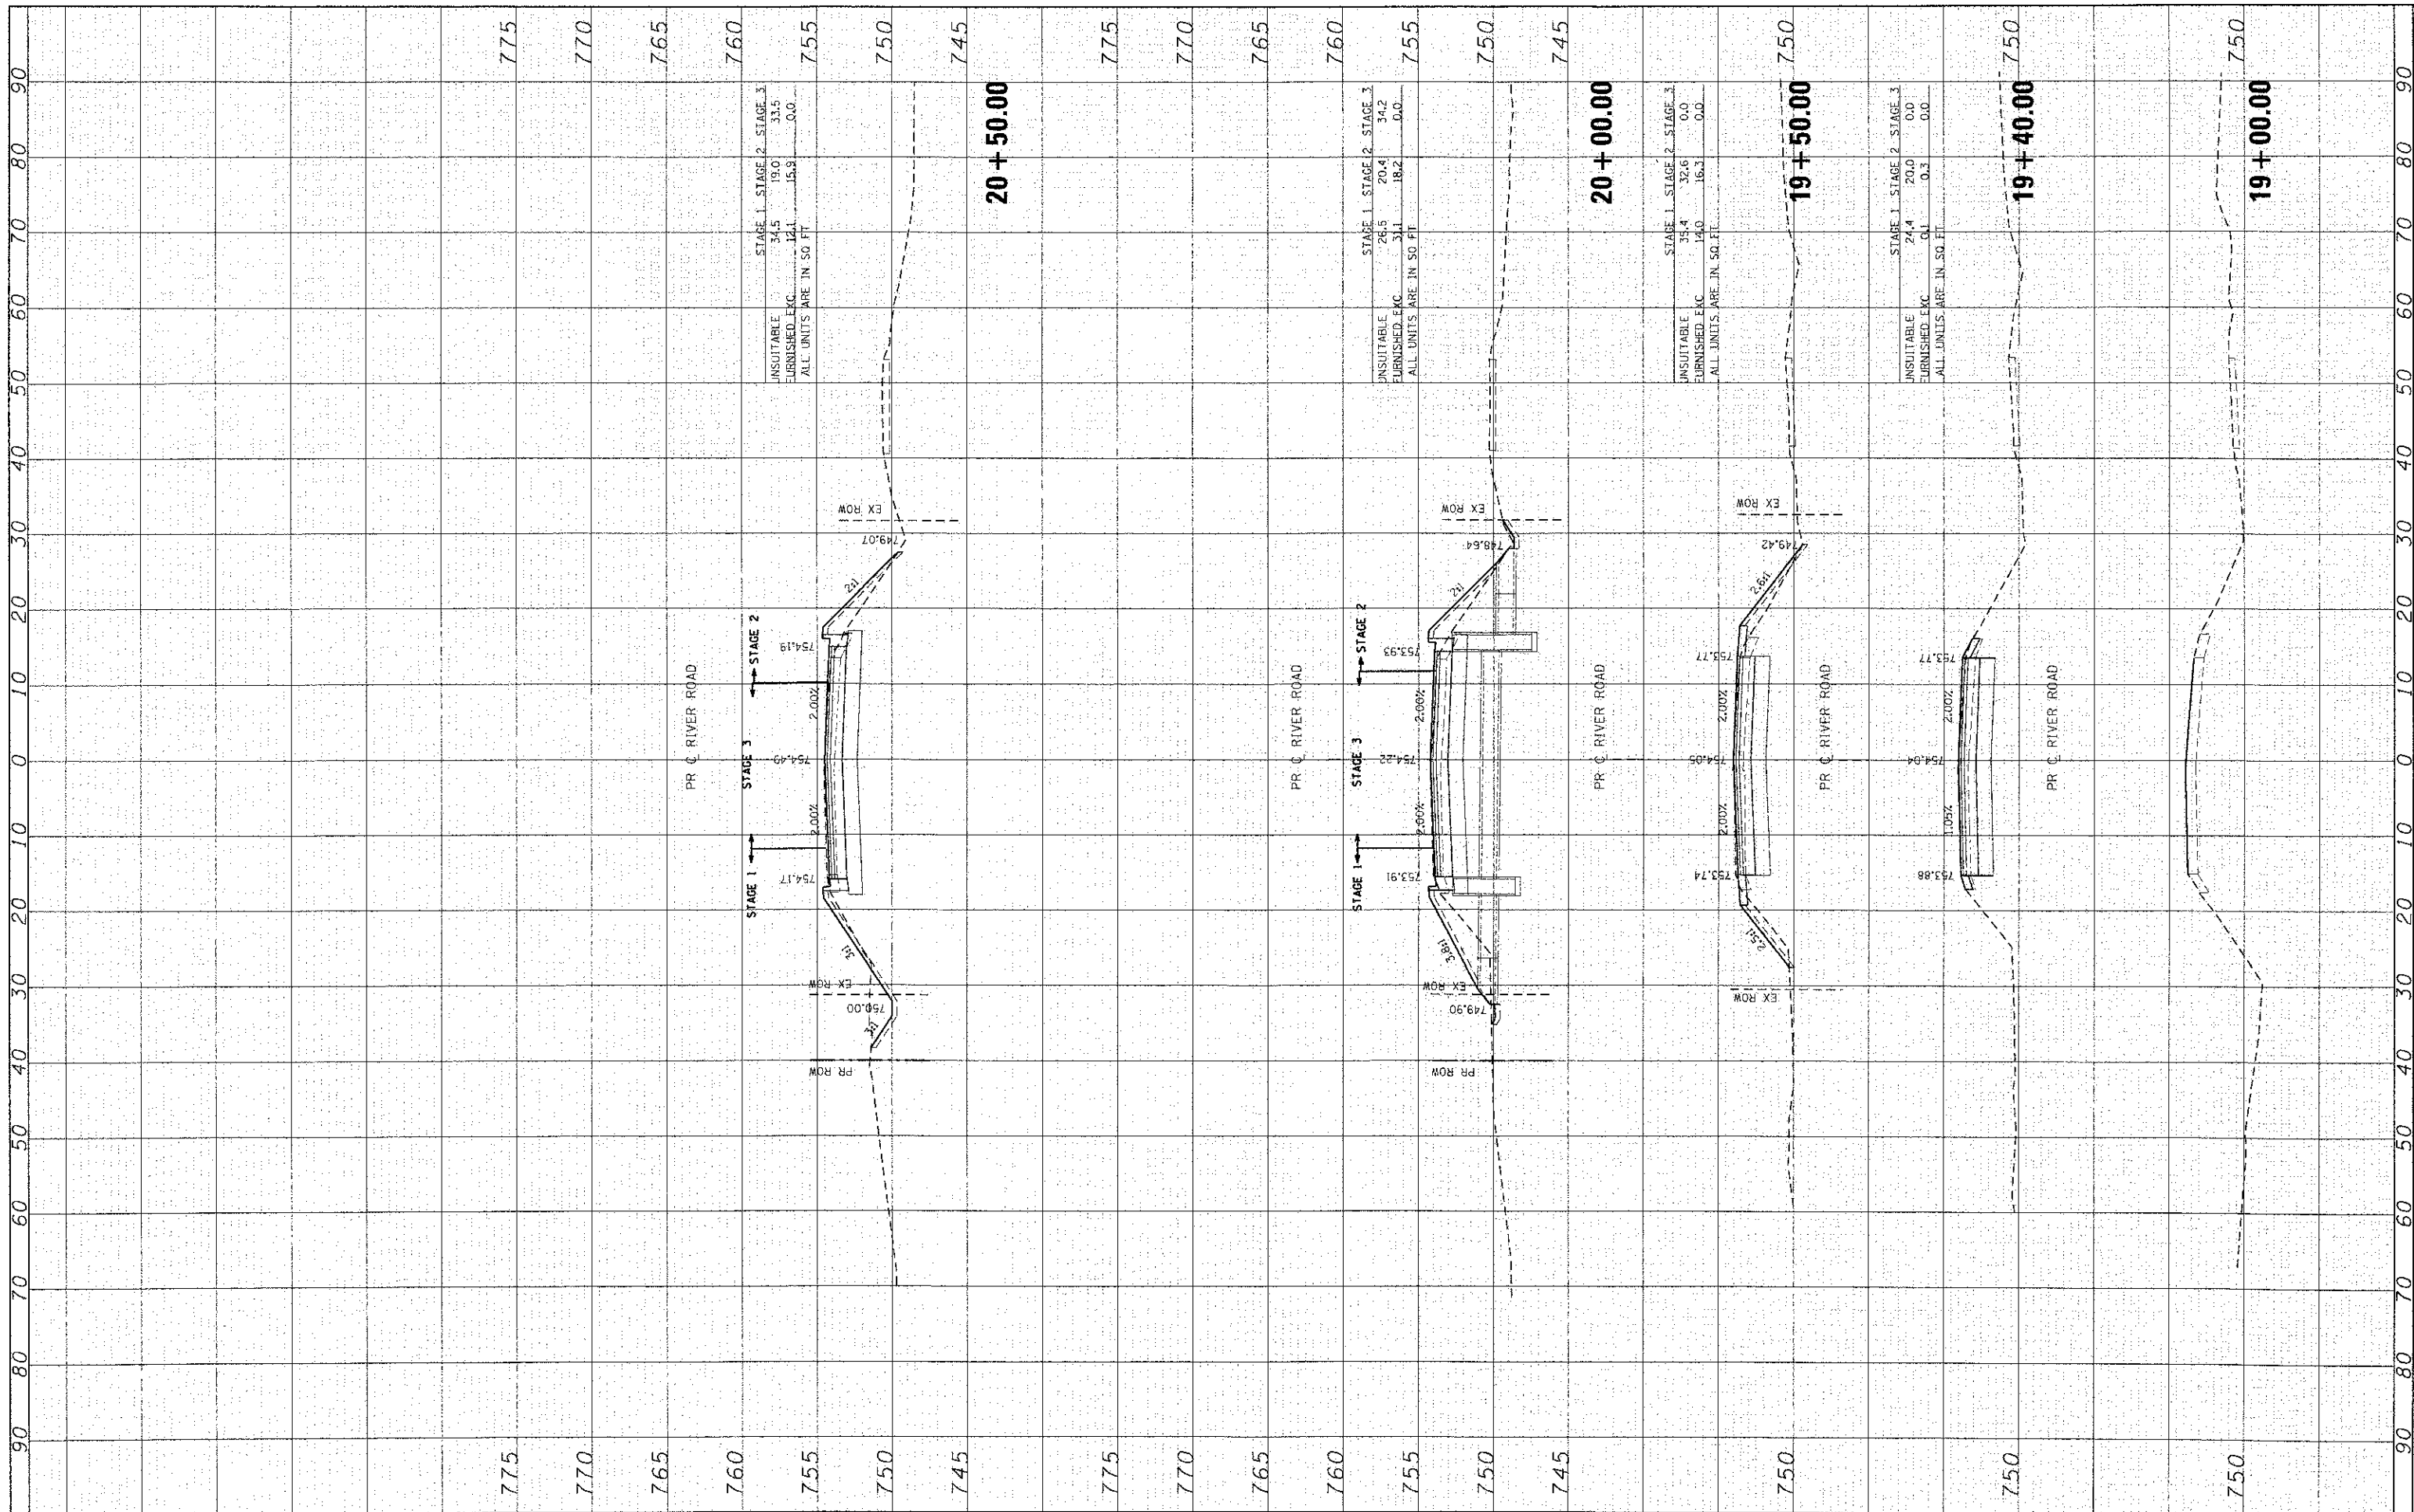

STAGE 1	STAGE 2	STAGE 3
INSUITTABLE	34.5	33.5
FURNISHED E.C.	12.1	0.0
ALL UNITS ARE IN 50 FT.		

STAGE 1	STAGE 2	STAGE 3
INSUITTABLE	26.5	34.2
FURNISHED E.C.	31.1	18.2
ALL UNITS ARE IN 50 FT.		

STAGE 1	STAGE 2	STAGE 3
INSUITTABLE	35.4	32.6
FURNISHED E.C.	14.0	16.3
ALL UNITS ARE IN 50 FT.		

STAGE 1	STAGE 2	STAGE 3
INSUITTABLE	24.4	20.0
FURNISHED E.C.	0.1	0.3
ALL UNITS ARE IN 50 FT.		

**HRGreen**  
 Illinois Professional Design Firm  
 #184-001332

USER NAME	• joltano	DESIGNED	- CMH	REVISED	-
PLOT SCALE	= 1" = 10'	DRAWN	- SVJ	REVISED	-
PLOT DATE	= 7/23/2012	CHECKED	- JLP	REVISED	-
		DATE	- 5/29/12	REVISED	-

**STATE OF ILLINOIS  
 DEPARTMENT OF TRANSPORTATION**

**PROPOSED CROSS SECTIONS  
 RIVER ROAD**

SCALE: 1" = 10'    SHEET NO. 42 OF 62 SHEETS    STA. 19+00.00 TO STA. 20+50.00

F.A. RTE.	SECTION	COUNTY	TOTAL SHEETS	SHEET NO.
3860	09-00372-00-PW	MCHENRY	252	232
CONTRACT NO.			ILLINOIS/FED. AID PROJECT 63633	