


FINAL SURVEYED	DATE
SYMBOLS PLOTTED	
NOTE BOOK	
AREAS CHECKED	

ORIGINAL SURVEYED	DATE
SYMBOLS PLOTTED	
NOTE BOOK	
AREAS CHECKED	

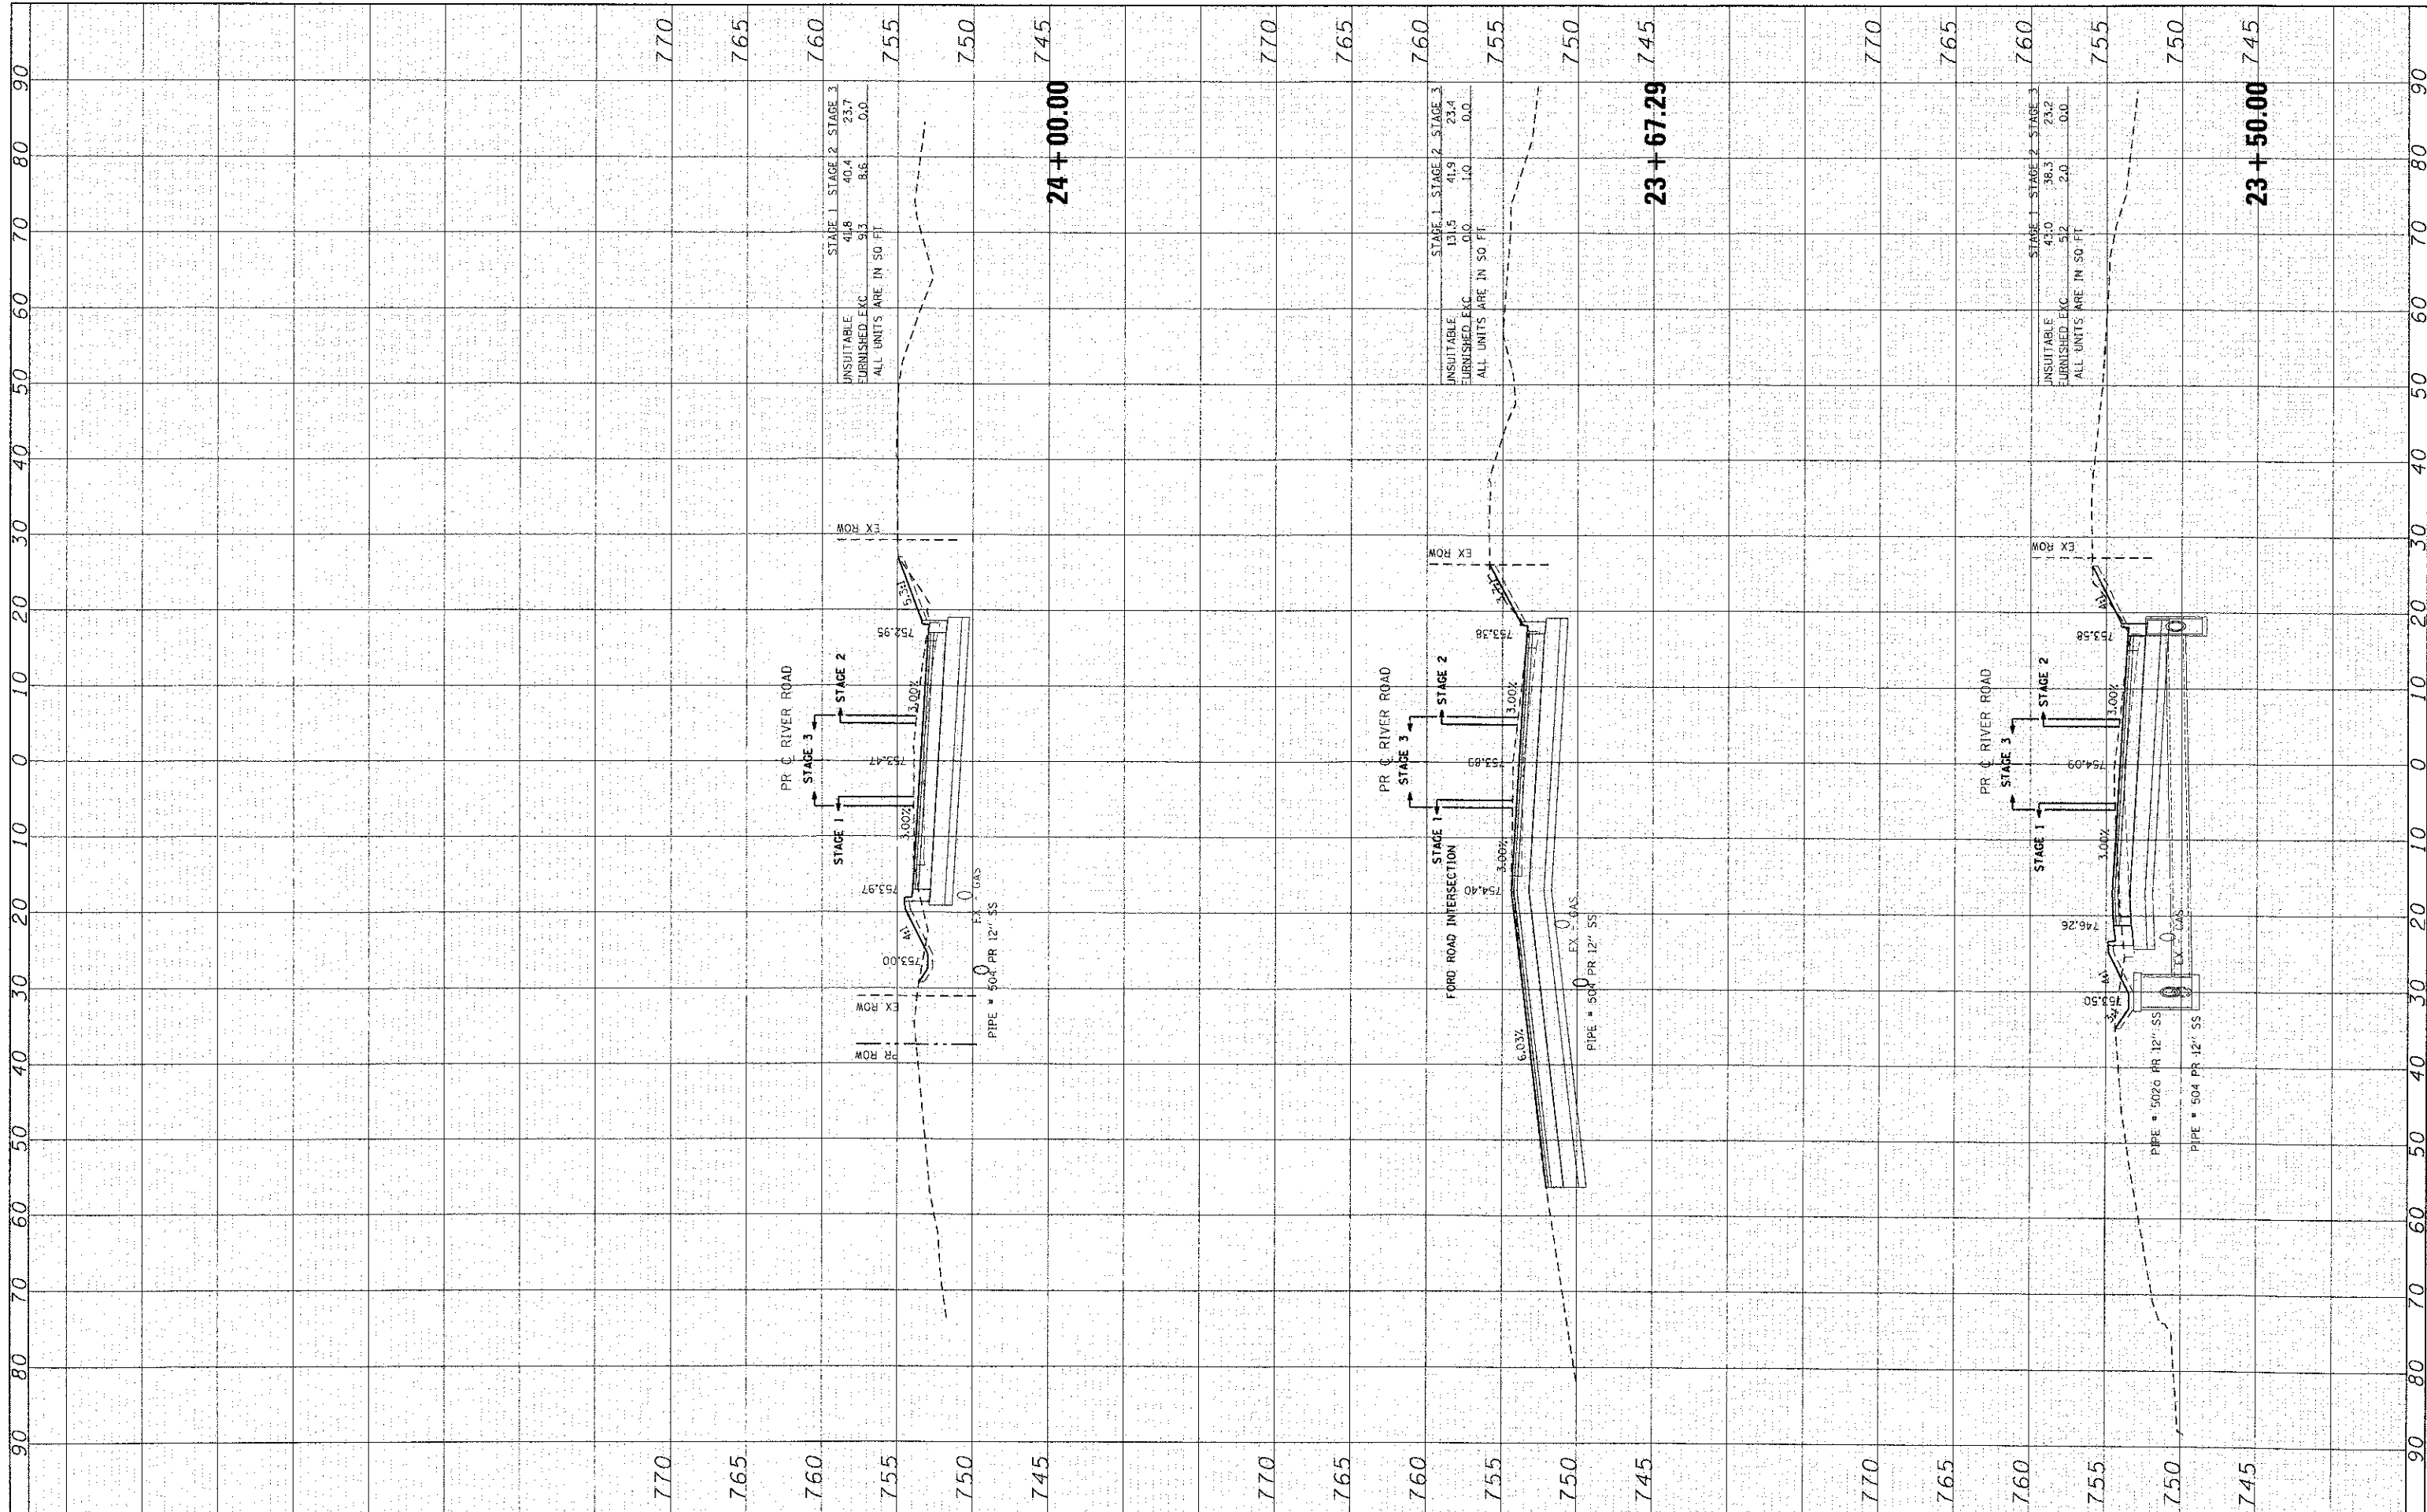

USER NAME	: jottano
DESIGNED	- CMH
DRAWN	- SVJ
CHECKED	- JLP
DATE	- 5/29/12
PLOT SCALE	= 1" = 10'
PLOT DATE	= 7/23/2012

REVISED	-
REVISED	-
REVISED	-
REVISED	-

**STATE OF ILLINOIS
DEPARTMENT OF TRANSPORTATION**

**PROPOSED CROSS SECTIONS
RIVER ROAD**

SCALE: 1" = 10' SHEET NO. 45 OF 62 SHEETS STA. 23+50.00 TO STA. 24+00.00

F.A. RTE.	SECTION	COUNTY	TOTAL SHEETS	SHEET NO.
3860	09-00372-00-PW	MCHENRY	252	235
				CONTRACT NO.
				ILLINOIS FED. AID PROJECT 63633