


FINAL SURVEY	SURVEYED	DATE
NOTE BOOK	PLOTTED	
	TEMPLATE	
	AREAS CHECKED	

ORIGINAL SURVEY	SURVEYED	DATE
NOTE BOOK	PLOTTED	
	TEMPLATE	
	AREAS CHECKED	

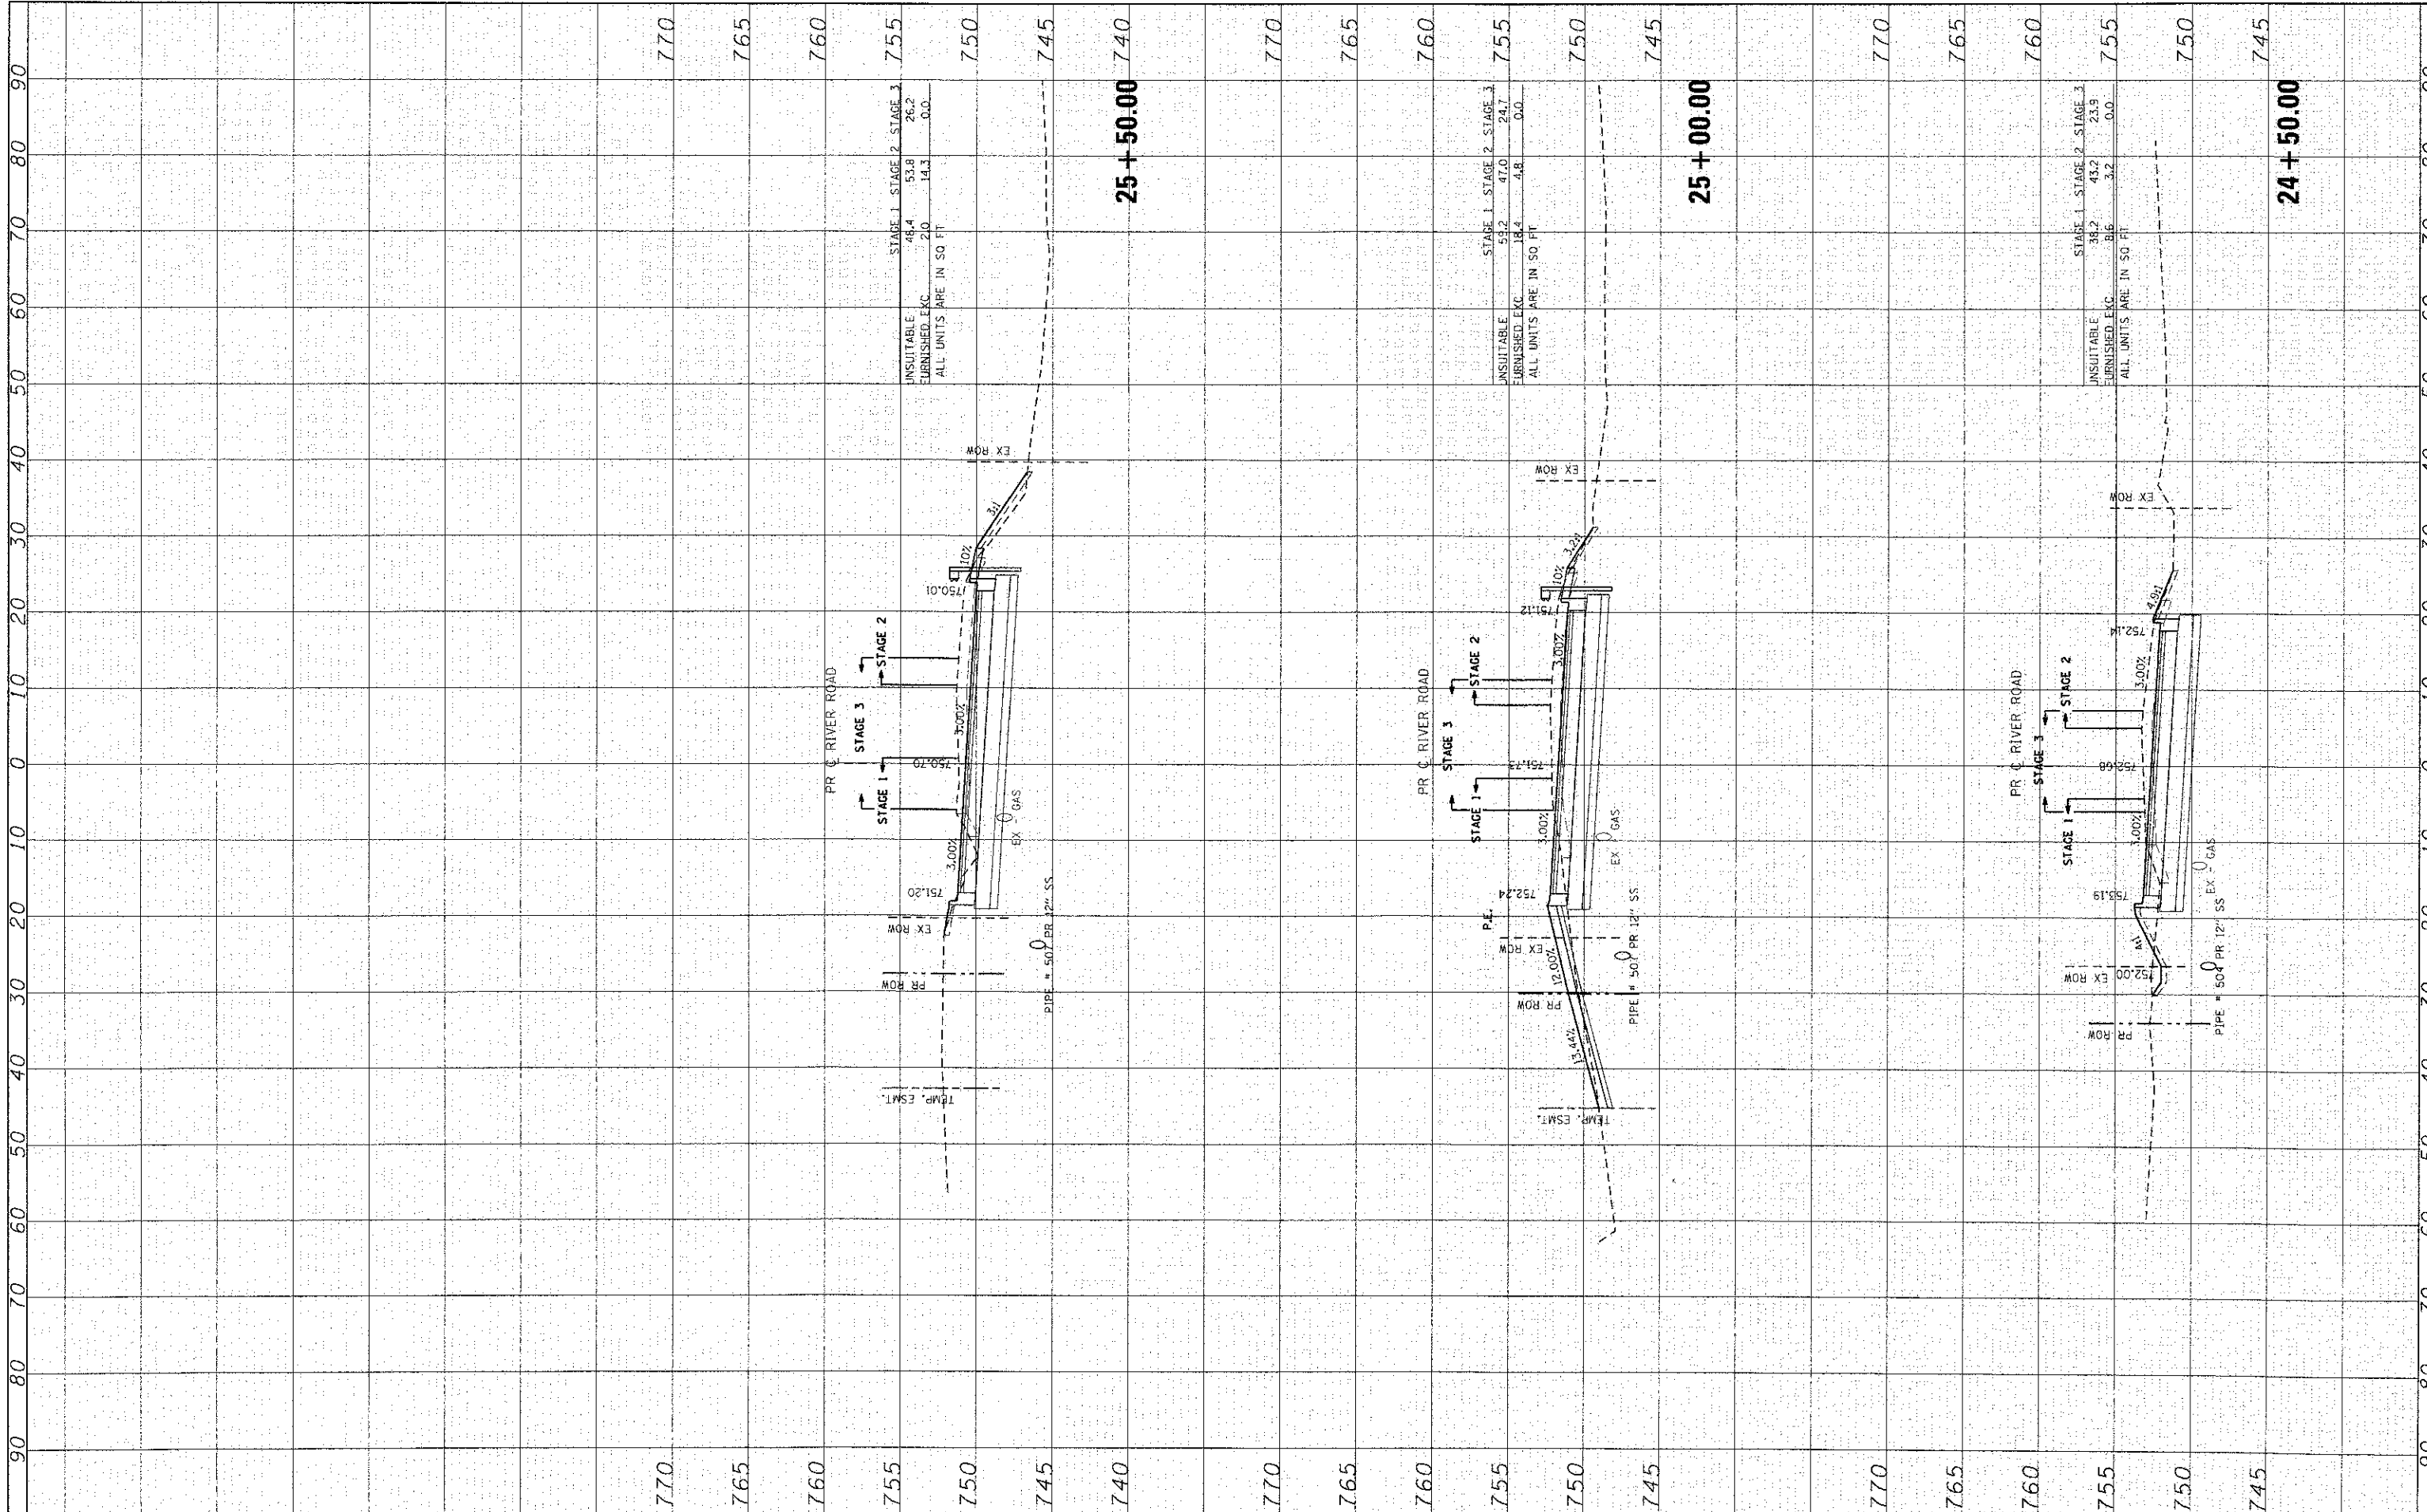

STAGE 1	STAGE 2	STAGE 3
48.4	53.8	26.2
20	14.3	0.0

INSUITABLE FURNISHED EXC. ALL UNITS ARE IN 50 FT

STAGE 1	STAGE 2	STAGE 3
55.2	47.0	24.7
18.4	4.8	0.0

INSUITABLE FURNISHED EXC. ALL UNITS ARE IN 50 FT

STAGE 1	STAGE 2	STAGE 3
38.2	43.2	23.9
8.6	3.2	0.0

INSUITABLE FURNISHED EXC. ALL UNITS ARE IN 50 FT

HRGreen.com
Illinois Professional Design Firm
184-011322

USER NAME = jattano	DESIGNED - CMH	REVISED -
PLOT SCALE = 1" = 10'	DRAWN - SVJ	REVISED -
PLOT DATE = 7/23/2012	CHECKED - JLP	REVISED -
	DATE - 5/29/12	REVISED -

**STATE OF ILLINOIS
DEPARTMENT OF TRANSPORTATION**

PROPOSED CROSS SECTIONS	
RIVER ROAD	
SCALE: 1" = 10'	SHEET NO. 46 OF 62 SHEETS
STA. 24+50.00	TO STA. 25+50.00

F.A. RTE. 3860	SECTION 09-00372-0C-PW	COUNTY MCHENRY	TOTAL SHEETS 252	SHEET NO. 236
CONTRACT NO.			ILLINOIS FED. AID PROJECT 63633	