


BY	DATE
NO.	
ORIGINAL SURVEY	SURVEYED
NOTE BOOK	PLOTTED
	TEMPLATE
	AREAS CHECKED

BY	DATE
NO.	
ORIGINAL SURVEY	SURVEYED
NOTE BOOK	PLOTTED
	TEMPLATE
	AREAS CHECKED

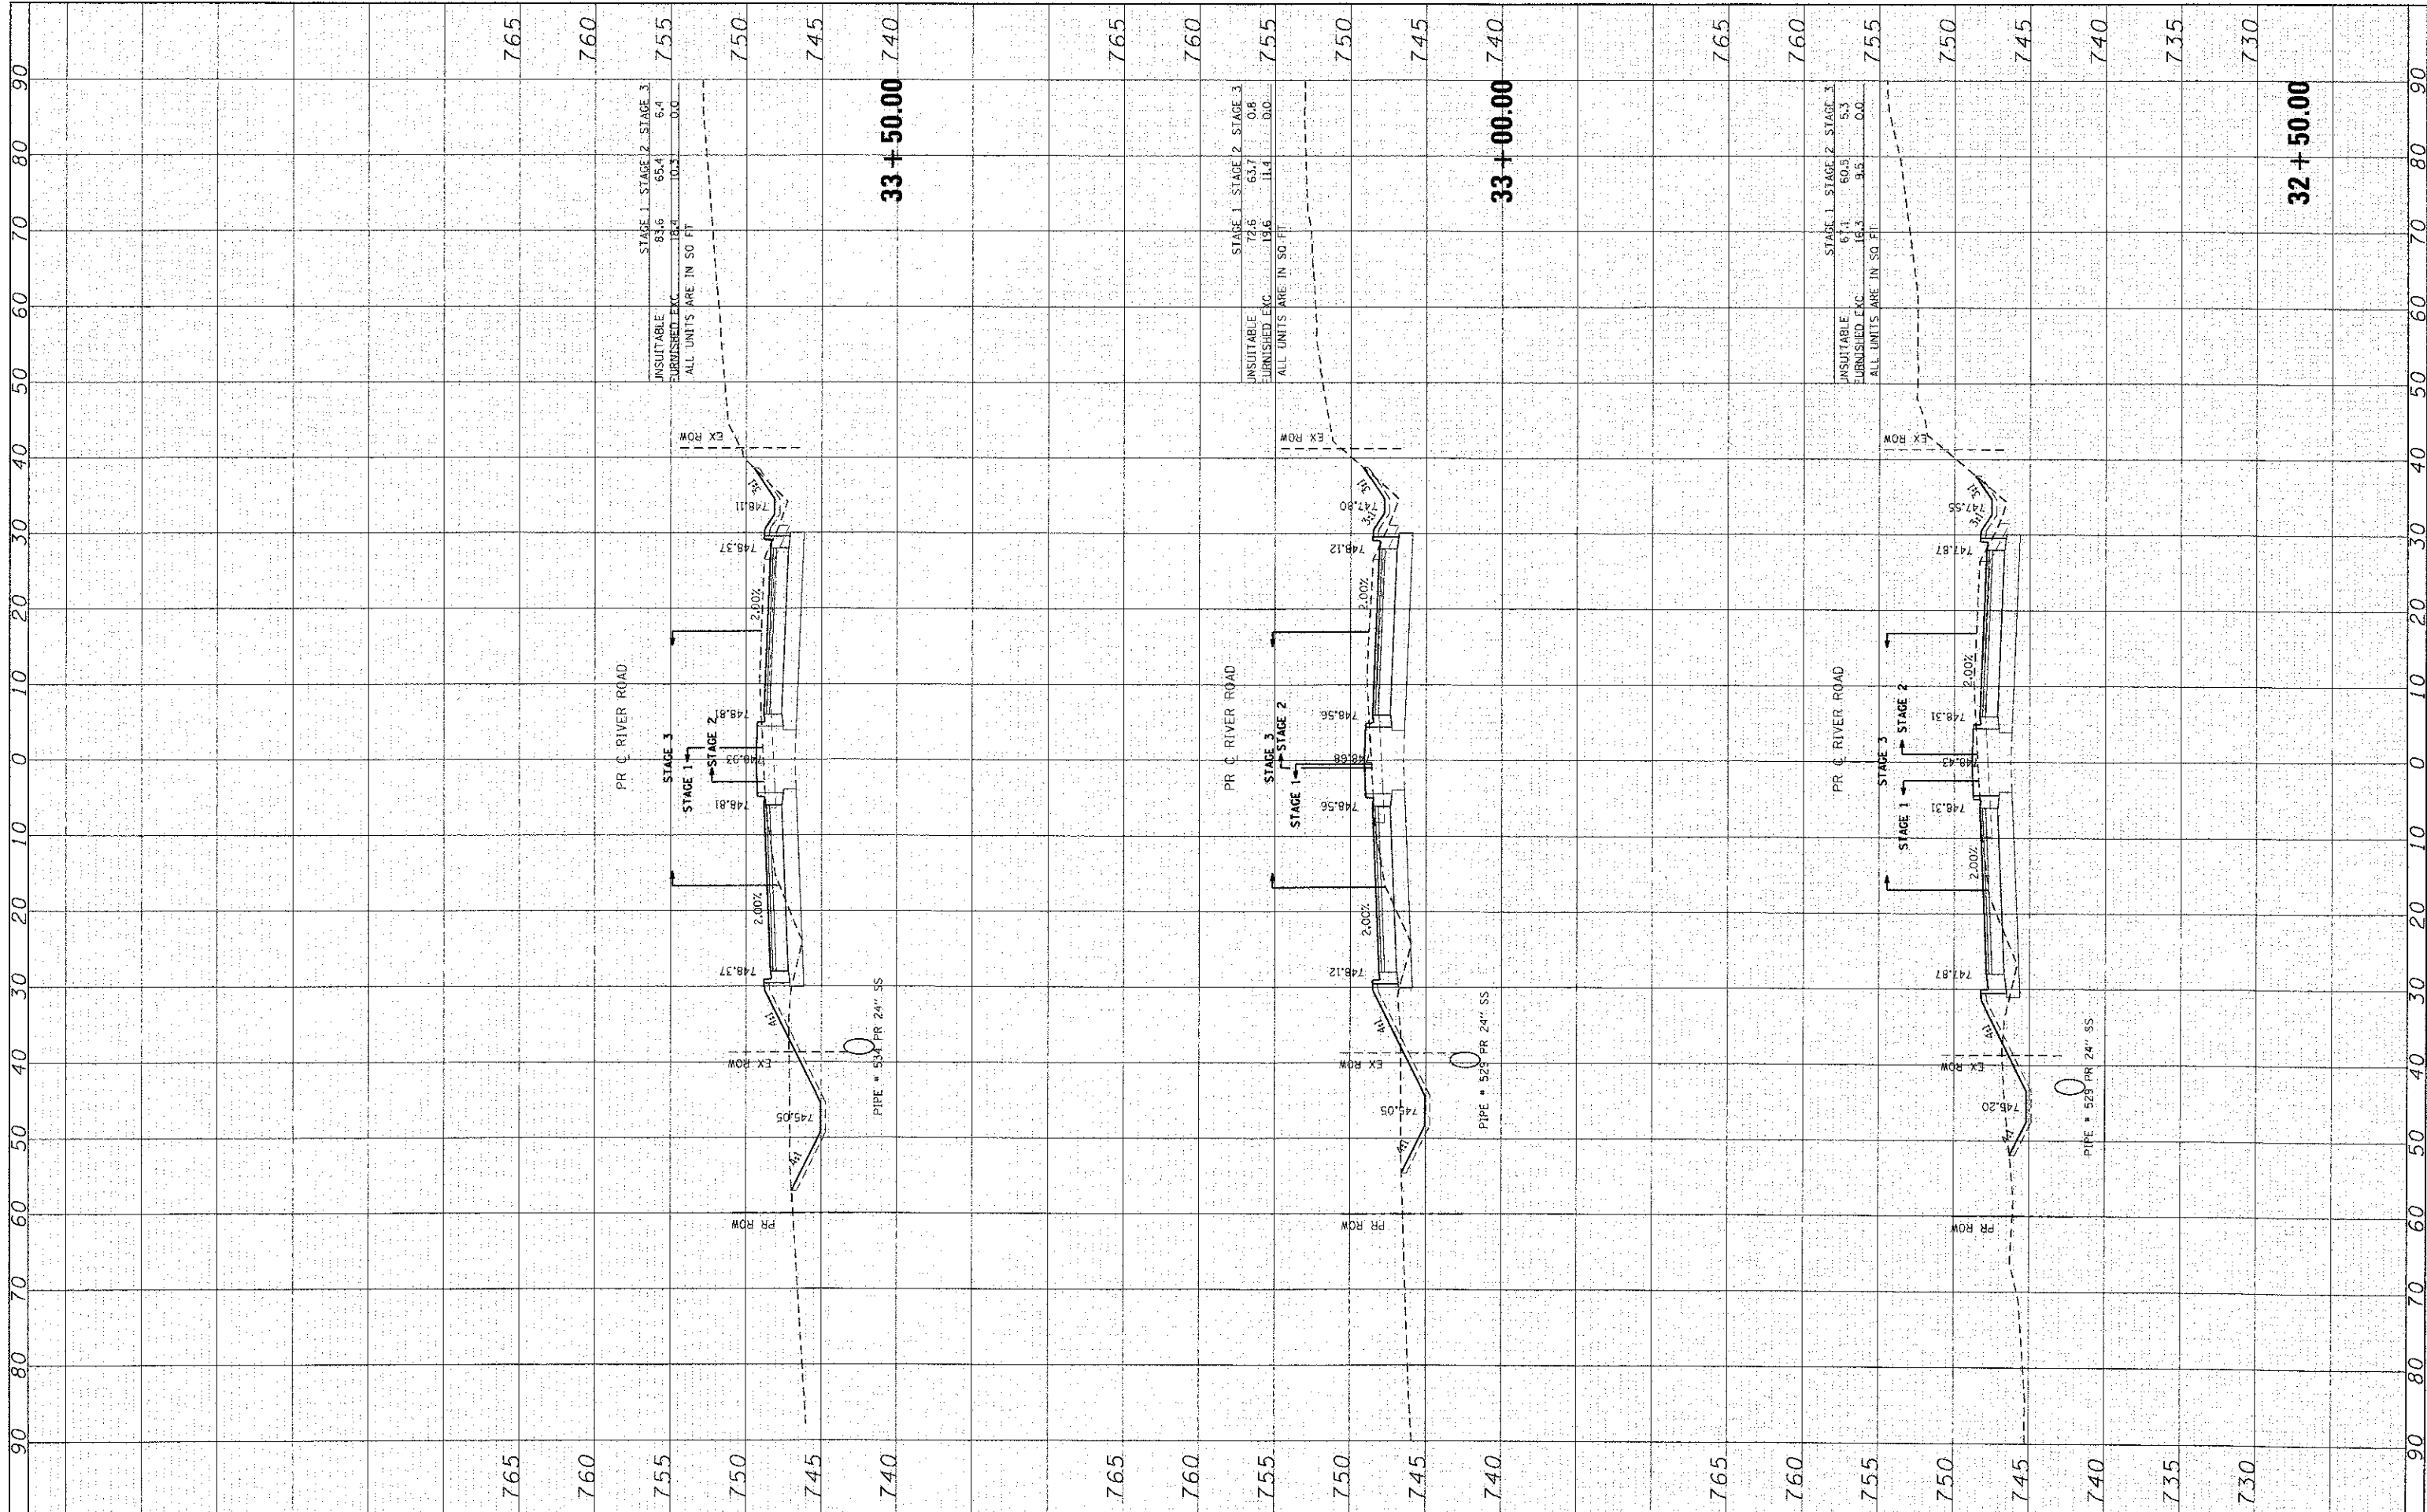

STAGE	1	2	3
UNSUITABLE FURNISHED EXC.	81.6	65.4	6.4
	18.4	10.3	0.0

ALL UNITS ARE IN 50 FT

STAGE	1	2	3
UNSUITABLE FURNISHED EXC.	72.6	63.7	0.8
	19.6	11.4	0.0

ALL UNITS ARE IN 50 FT

STAGE	1	2	3
UNSUITABLE FURNISHED EXC.	61.1	60.3	5.3
	16.3	9.6	0.0

ALL UNITS ARE IN 50 FT

HRGreen
 HRGreen.com
 Illinois Professional Design Firm
 #184-001922

USER NAME = jollans	DESIGNED - CMH	REVISED -
PLT SCALE = 1" = 10'	DRAWN - SVJ	REVISED -
PLT DATE = 7/23/2012	CHECKED - JLP	REVISED -
	DATE - 5/29/12	REVISED -

**STATE OF ILLINOIS
 DEPARTMENT OF TRANSPORTATION**

**PROPOSED CROSS SECTIONS
 RIVER ROAD**

SCALE: 1" = 10' SHEET NO. 52 OF 62 SHEETS STA. 32+50.00 TO STA. 33+50.00

F.A. RTE.	SECTION	COUNTY	TOTAL SHEETS	SHEET NO.
3860	09-00372-00-PW	MCHENRY	252	242
CONTRACT NO.			63633	
ILLINOIS FED. AID PROJECT				