


FINAL SURVEY	SURVEYED	BY	DATE
NOTE BOOK	PLOTTED		
AREAS	TEMPLATE		
AREAS	CHECKED		

ORIGINAL SURVEY	SURVEYED	BY	DATE
NOTE BOOK	PLOTTED		
AREAS	TEMPLATE		
AREAS	CHECKED		

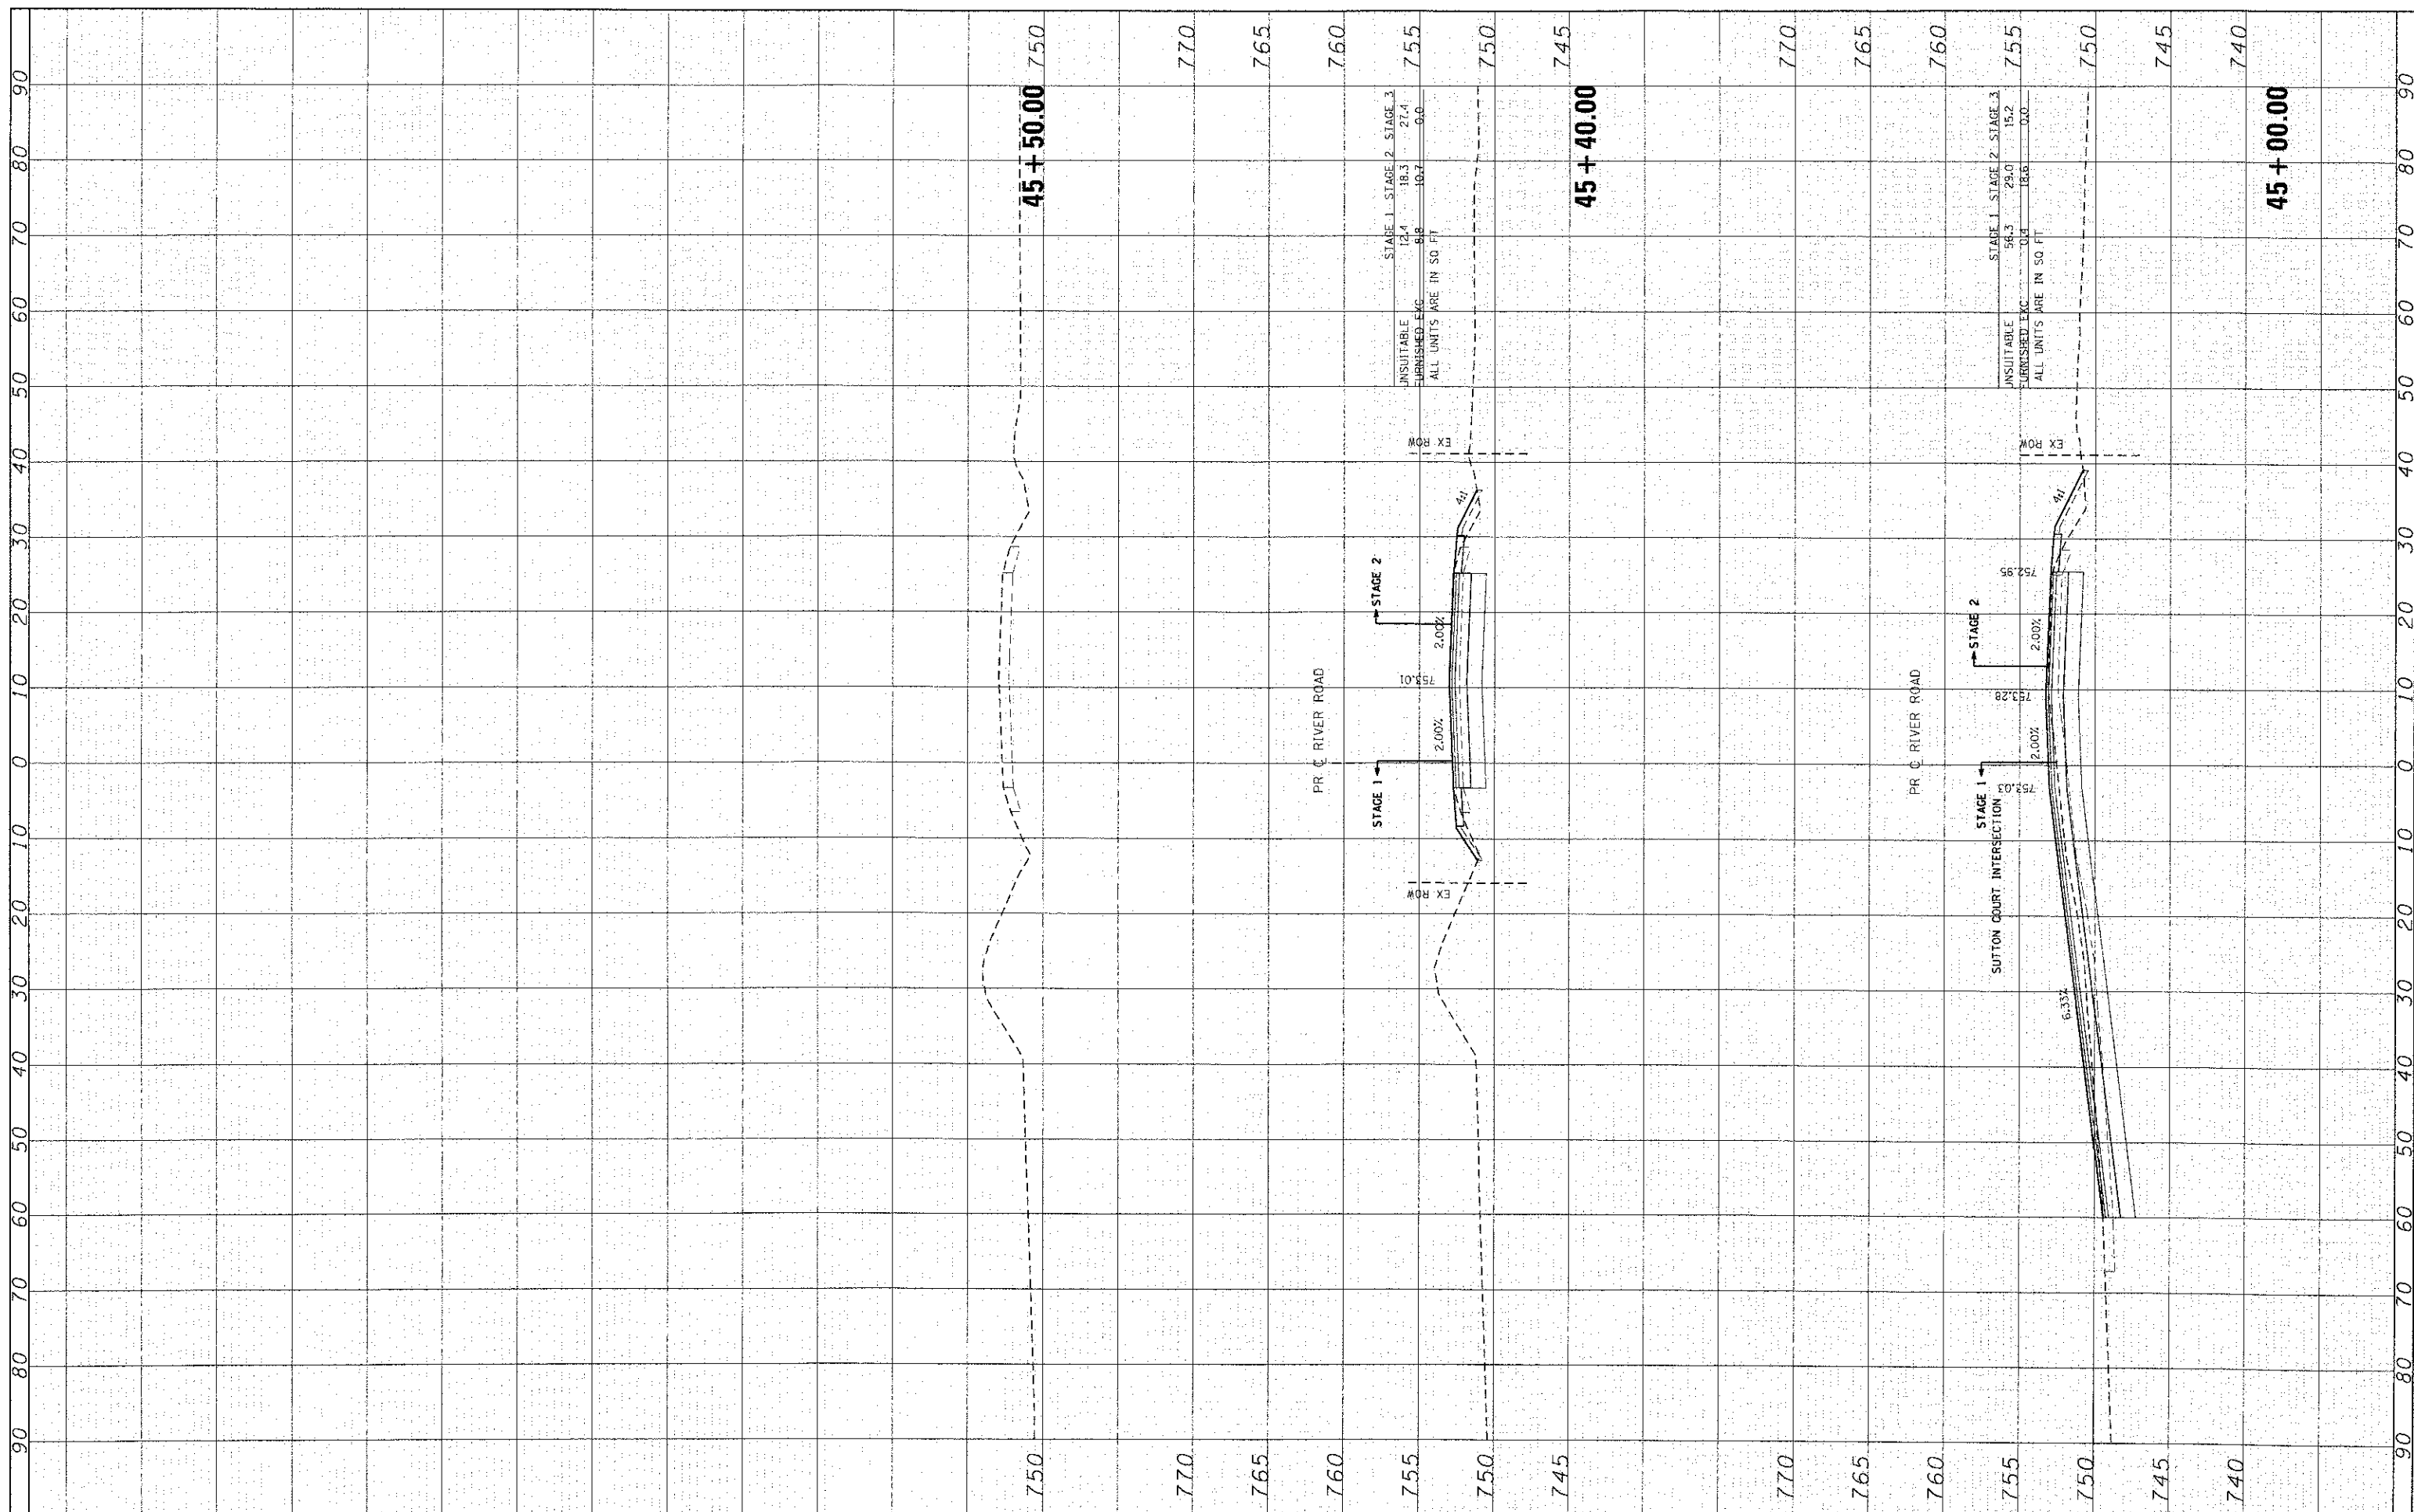

HRGreen.com
 Illinois Professional Design Firm
 #184-01322

USER NAME = jettone	DESIGNED - CMH	REVISED -
PLOT SCALE = 1" = 10'	DRAWN - SVJ	REVISED -
PLOT DATE = 7/23/2012	CHECKED - JLP	REVISED -
	DATE - 5/29/12	REVISED -

**STATE OF ILLINOIS
 DEPARTMENT OF TRANSPORTATION**

**PROPOSED CROSS SECTIONS
 RIVER ROAD**

SCALE: 1" = 10' SHEET NO. 62 OF 62 SHEETS STA. 45+00.00 TO STA. 45+50.00

F.A. RTE.	SECTION	COUNTY	TOTAL SHEETS	SHEET NO.
3860	09-00372-00-PW	MCHENRY	252	252
CONTRACT NO.				ILLINOIS FED. AID PROJECT
				63633