



F.A.I. RTE.	SECTION	COUNTY	TOTAL SHEETS	SHEET NO.
90/94	*	COOK	588	227
STA. 3475+50		TO STA. 3482+00		
FED. ROAD DIST. NO. 1		ILLINOIS FED. AID PROJECT		
62303		* (2021-922 PT2 ETC 2324.6-1P) R-11		

PAV-0468.ctb\118-ctrls IB & 15.stn\ctrl Pavement marking\pm900\227.stx

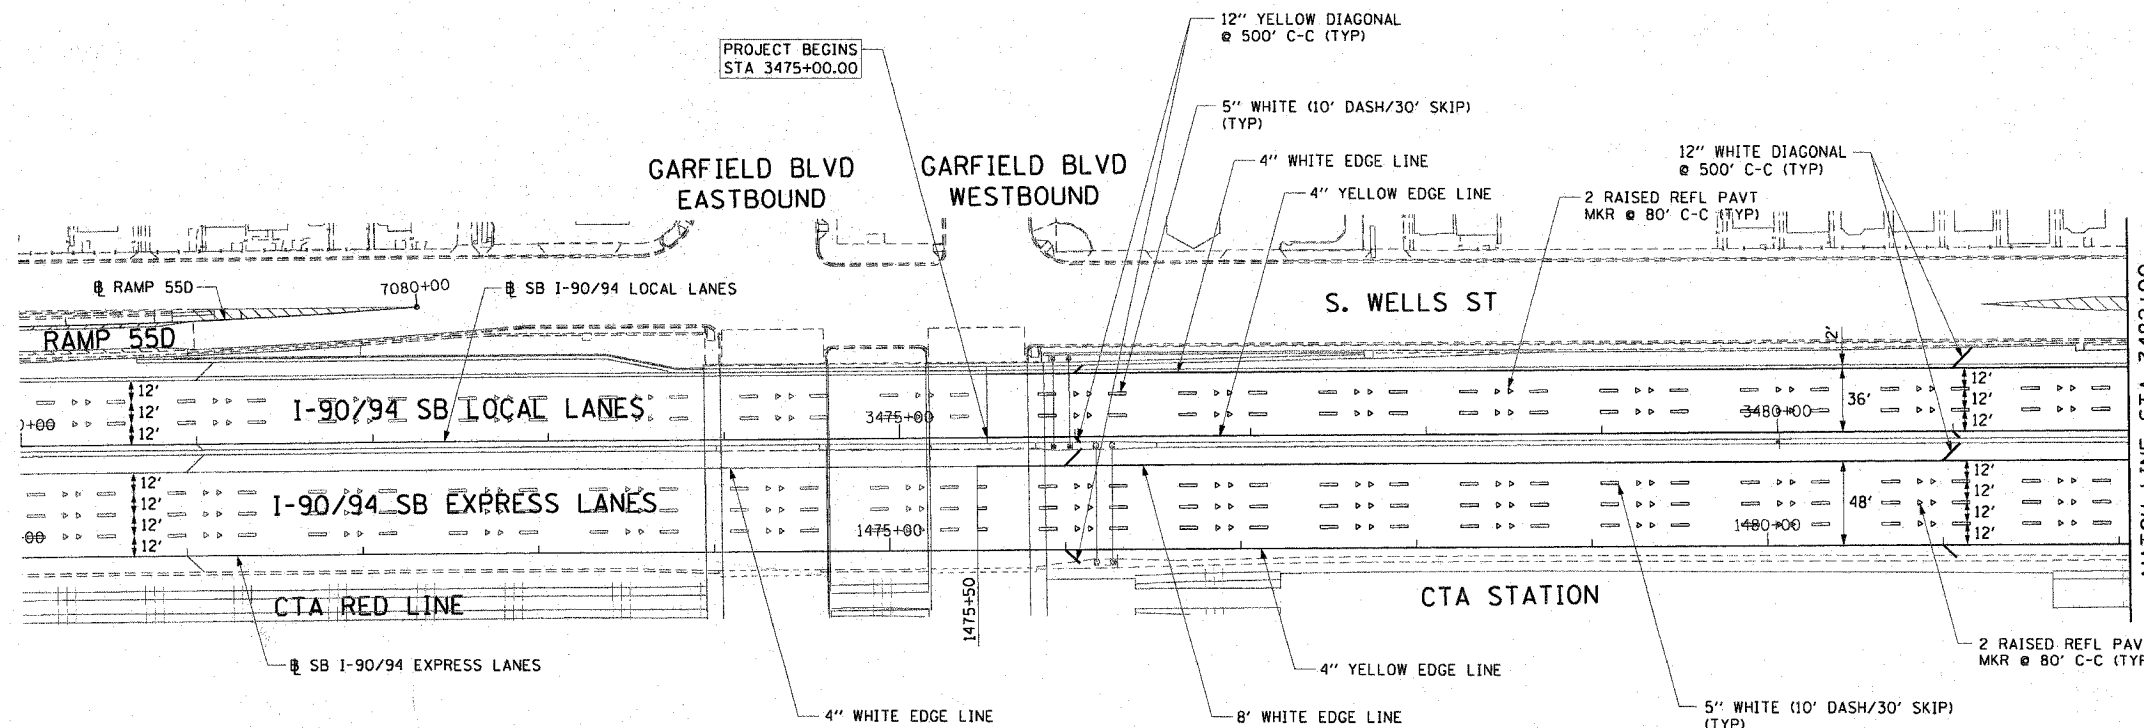

- NOTES:**
1. ALL PAVEMENT MARKINGS SHALL BE POLYUREA.
  2. FOR PAVEMENT MARKING DETAILS, SEE DISTRICT 1 STANDARDS TC-12 AND TC-13.
  3. PAVEMENT MARKINGS SHALL MATCH THOSE OF CONTRACT 3475+50.
  4. SHOULDER DIAGONAL SPACING AND RAISED REFLECTIVE PAVMENT MARKING SPACING SHALL BE COORDINATED WITH THE SPACING OF CONTRACT 60A63.

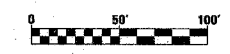

REVISIONS	
NAME	DATE

PM-1

ILLINOIS DEPARTMENT OF TRANSPORTATION  
 F.A.I. 90/94 (DAN RYAN EXPRESSWAY)  
 GARFIELD BLVD TO 31ST STREET (SB LOCAL LANES)

**PROPOSED PAVEMENT MARKING PLANS**

SCALE: 1"=50'  
 DATE: June 9, 2006

DRAWN BY: PHP  
 CHECKED BY: NJH

**CTE | AECOM**

6/7/2006 1:28:26 PM