

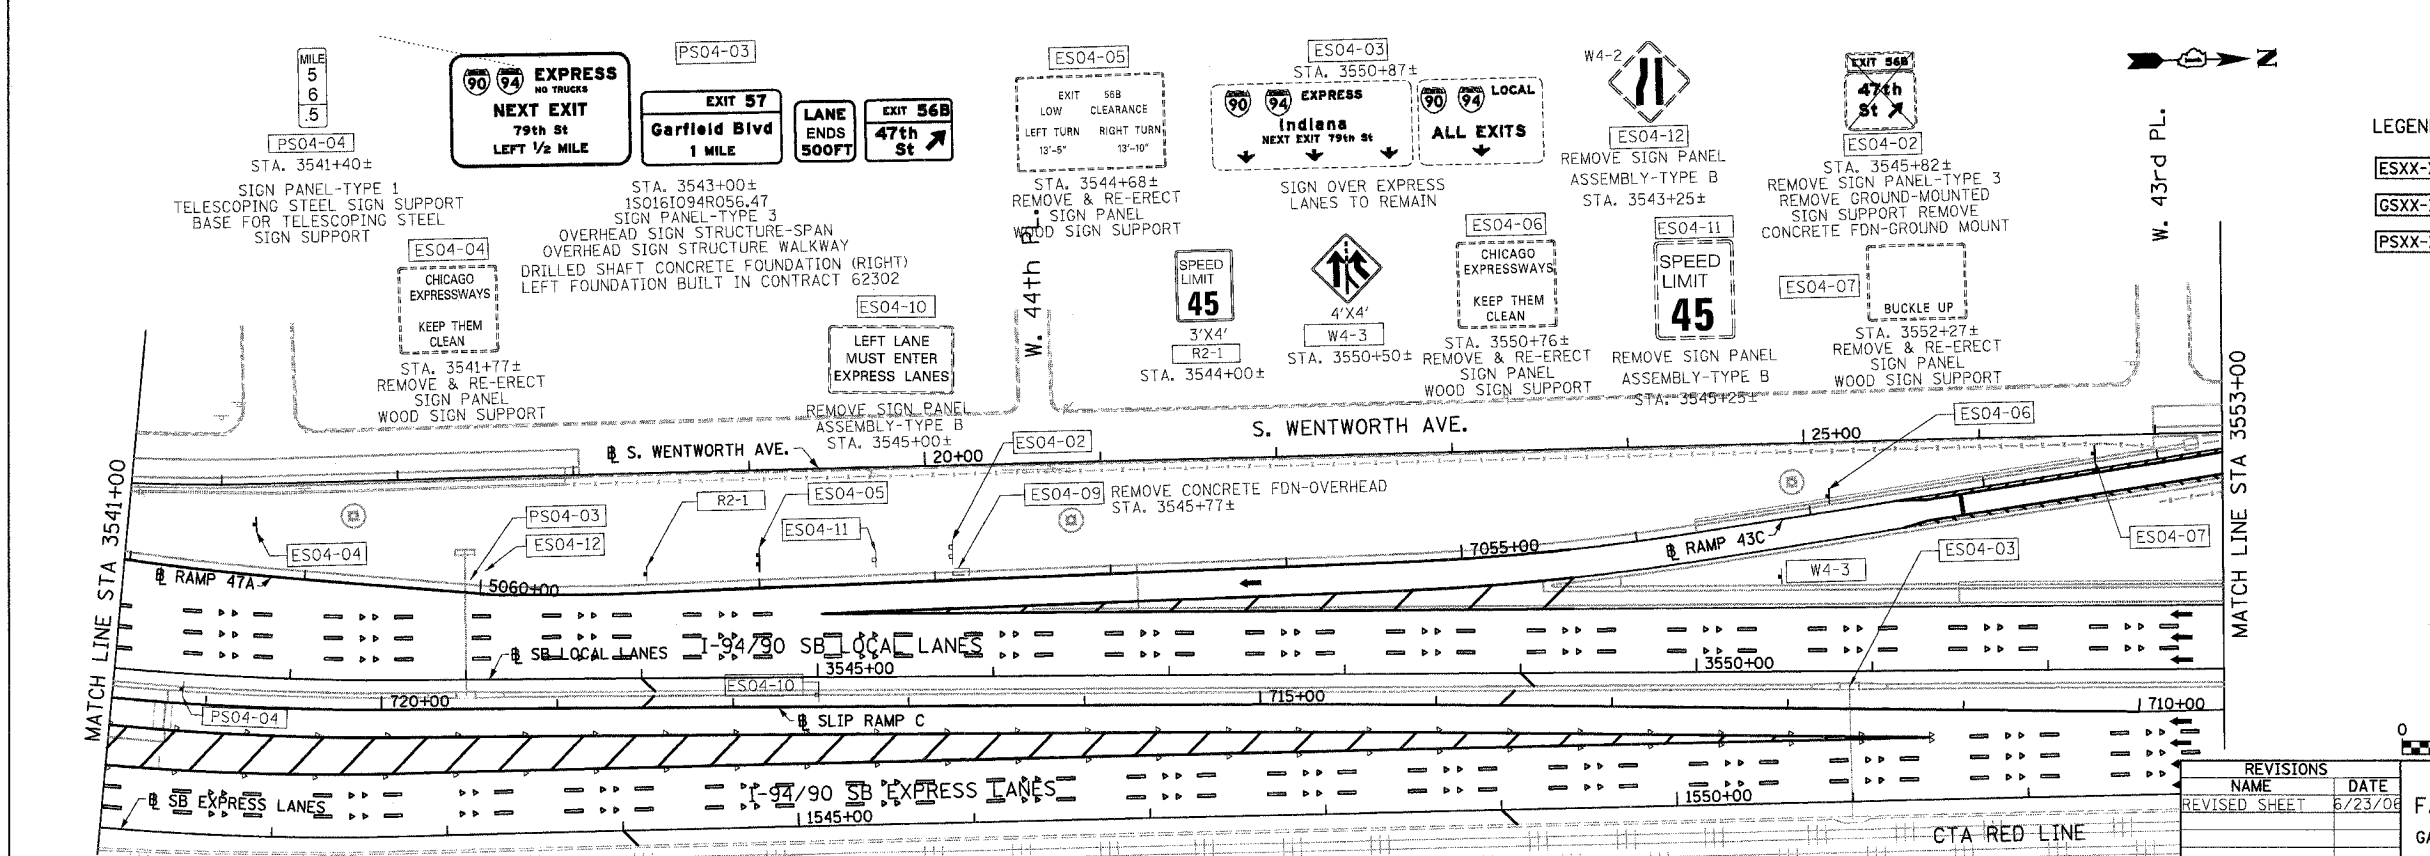


F.A.I.	SECTION	COUNTY	TOTAL SHEETS	SHEET NO.
94/90	*	COOK	588	241
STA.	TO STA.			
FED. ROAD DIST. NO.	ILLINOIS	FED. AID PROJECT		
62303 * (2021-922 PT2 ETC 2324.6-1P) R-11				

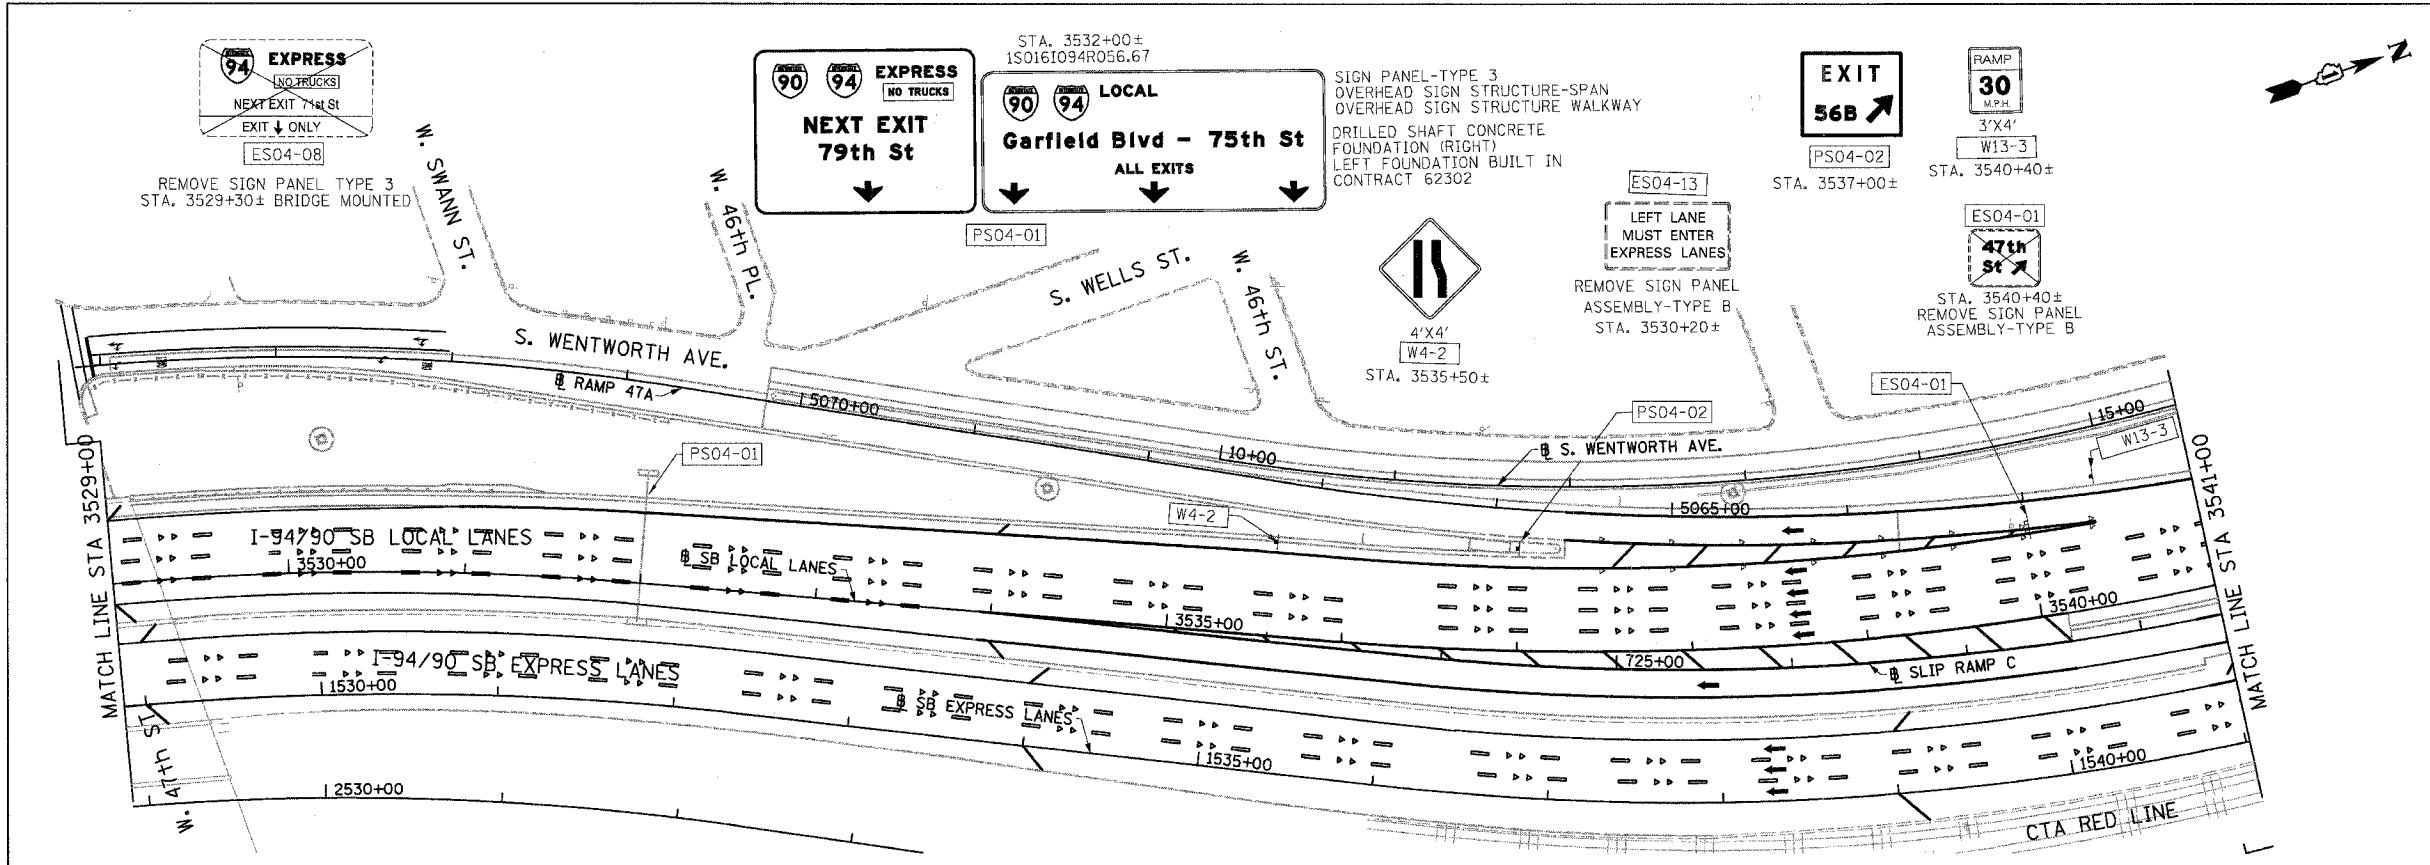

LEGEND:

ESXX-XX	EXISTING OVERHEAD OR CANTILEVER SIGNS
GSXX-XX	EXISTING POST MOUNTED SIGNS
PSXX-XX	PROPOSED SIGNS

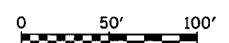

**K&E** KAM ENGINEERING, INC.  
CONSULTING ENGINEERS  
707A Davis Road, Suite 205  
Elgin, Illinois 60123-1369

REVISIONS	NAME	DATE
REVISED SHEET		6/23/06

ILLINOIS DEPARTMENT OF TRANSPORTATION  
F.A.I. 94/90 (DAN RYAN EXPRESSWAY)  
GARFIELD BLVD TO 31ST STREET (SB LOCAL LANES)  
PROPOSED SIGNING PLANS

SCALE: 1"=50'  
DATE: 06/09/06  
DRAWN BY: RV  
CHECKED BY: MSA

6/23/2006 11:47 PM SG-04