



F.A.I.	SECTION	COUNTY	TOTAL SHEETS	SHEET NO.
94/90	329	COOK	588	329
STA. 1596+00		TO STA. 1608+00		
FED. ROAD DIST. NO.	ILLINOIS	FED. AID PROJECT		
62303	*(2021-922 PT2 ETC 2324.6-1P) R-11			

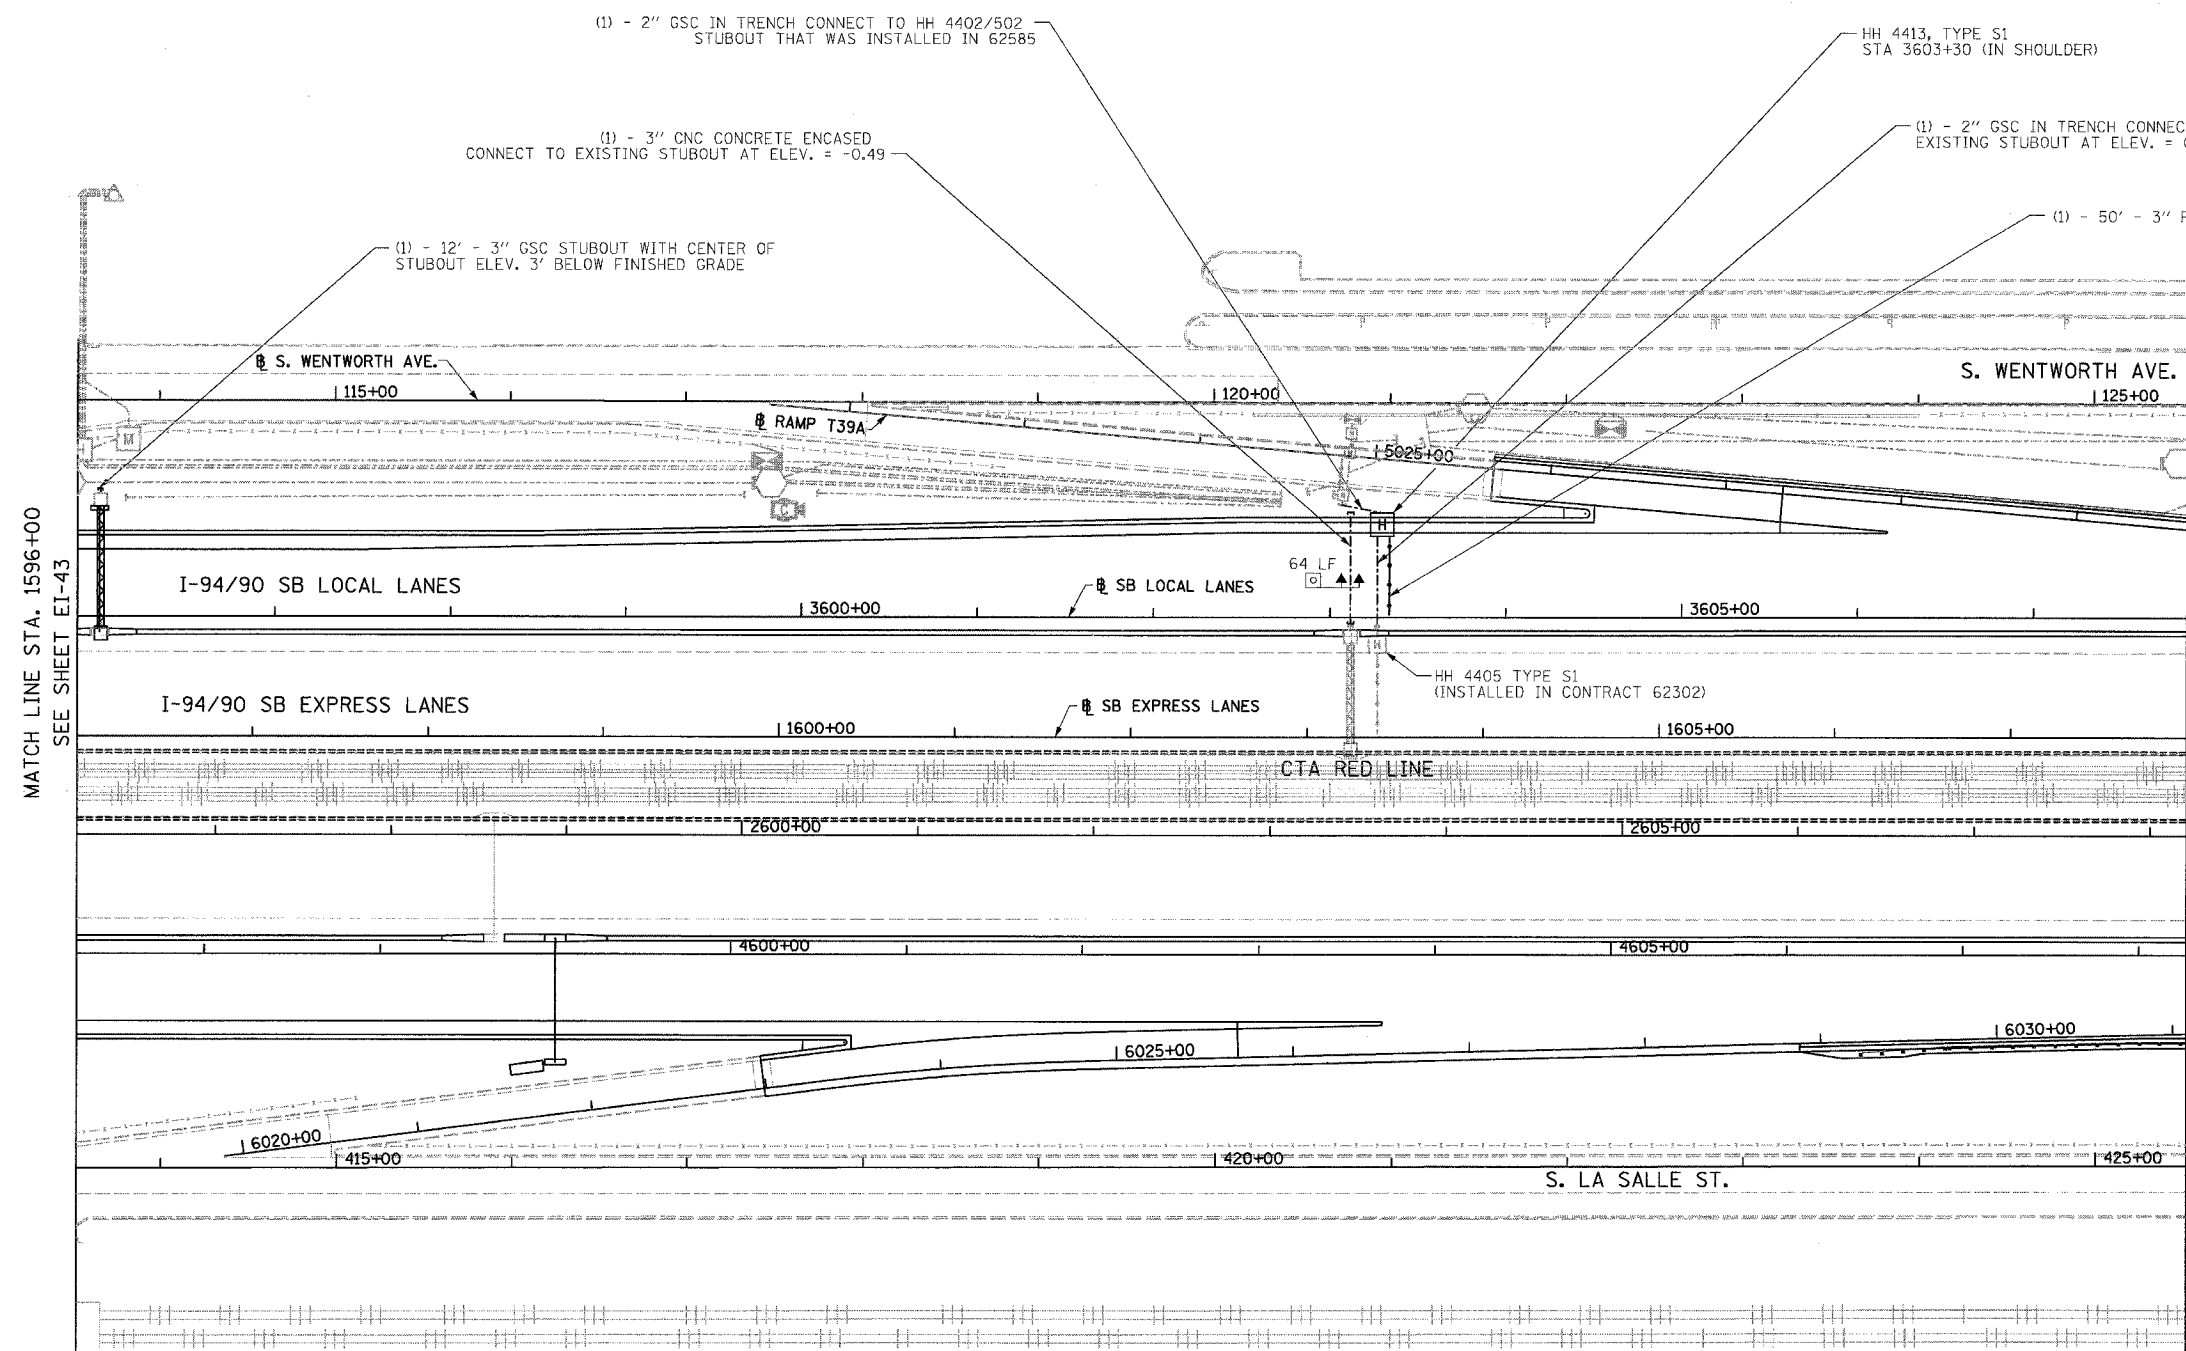

MATCH LINE STA. 1596+00  
SEE SHEET EI-43

MATCH LINE STA. 1608+00  
SEE SHEET EI-45

- NOTES:
- SEE DRAWINGS EI-100 AND EI-101 FOR ELECTRICAL SYMBOLS AND ABBREVIATIONS.
  - SEE DRAWINGS EI-102, EI-103, AND EI-104 FOR TYPICAL HANDHOLE INSTALLATION DETAILS
  - TRENCHED CONDUITS INSTALLED IN PARALLEL ARE TO BE INSTALLED IN COMMON TRENCH.
  - THIS CONTRACT IS RESPONSIBLE FOR PROPOSED ITEMS THAT ARE LABELED. UNLABELLED ITEMS ARE THE RESPONSIBILITY OF CONTRACT 62583. ALL WORK MUST BE COORDINATED BY BOTH CONTRACTS.

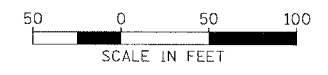

EI-44

BOWMAN, BARRETT & ASSOCIATES INC.  
CONSULTING ENGINEERS  
Chicago, Illinois  
312.228.0100  
www.bbandainc.com

REVISIONS	NAME	DATE

ILLINOIS DEPARTMENT OF TRANSPORTATION  
F.A.I. 94/90 (DAN RYAN EXPRESSWAY)  
59TH STREET TO 31ST STREET (SB LOCAL LANES)  
ELECTRICAL INFRASTRUCTURE PLANS

SCALE: 1"=50'  
DATE: 06/09/06

DRAWN BY: JDC  
CHECKED BY: RS

I:\6200\9490\DRAWING\SHEET\5980\_L\ECT\50445171  
6/8/2006