


F.A.I. RTE.	SECTION	COUNTY	TOTAL SHEETS	SHEET NO.
90/94	*	COOK	588	343
STA. 561+18		TO STA. 562+20		
FED. ROAD DIST. NO. 1		ILLINOIS FED. AID PROJECT		
62303		(2021-922 PT2 ETC 2324.6-1P) R-11		

WELLS STREET

562+00

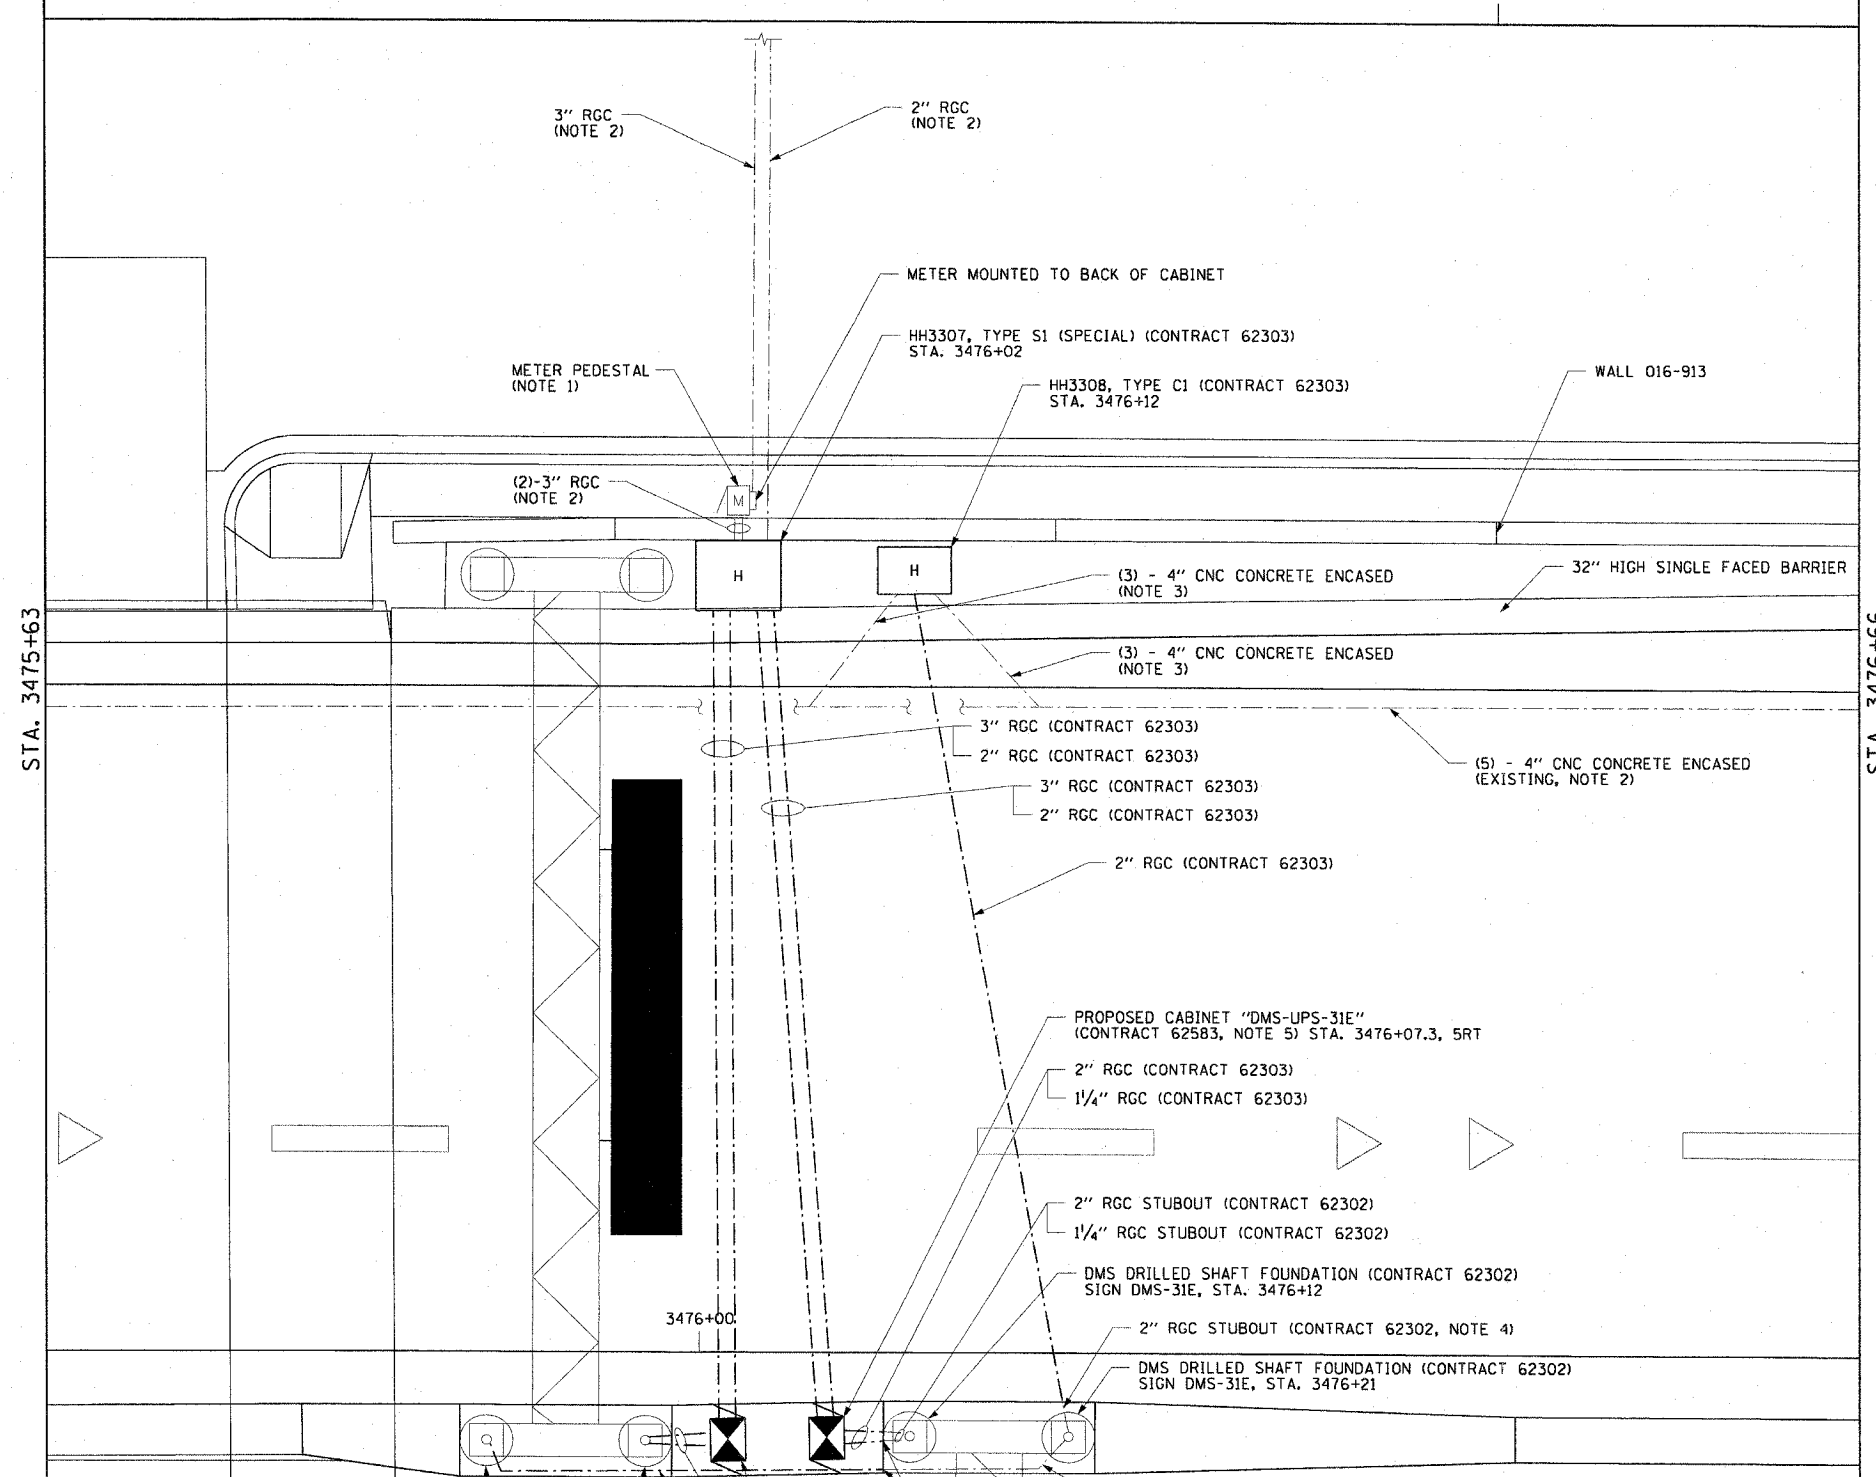


NOTES:

- METER PEDESTAL INSTALLED IN CONTRACT 62583.
- RIGID GALVANIZED CONDUITS INSTALLED IN CONTRACT 62586.
- CNC CONCRETE ENCASED DUCTBANK INSTALLED IN CONTRACT 62586.
- CONNECT PROPOSED CONDUITS TO CONDUIT STUB-OUTS PROVIDED IN DMS SUPPORT FOUNDATION INSTALLED IN CONTRACT 62302.
- COORDINATE EXACT STUB-UP LOCATION FOR CONDUITS FOR DMS CABINETS WITH CONTRACT 62583.
- PROVIDE FOUR 24" LONG, 3/4" DIAMETER ANCHOR RODS FOR EACH DMS CABINET. COORDINATE LOCATION WITH CONTRACT 62583.

STA. 3475+63

STA. 3476+66

3476+00

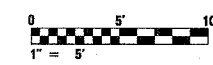

EI-110

REVISIONS	
NAME	DATE

ILLINOIS DEPARTMENT OF TRANSPORTATION  
 F.A.I. 90/94 (DAN RYAN EXPRESSWAY)  
 GARFIELD BLVD TO 31ST STREET (SB LOCAL LANES)  
 55TH STREET DETAIL SKETCH  
 SCALE: 1"=5'  
 DATE: June 9, 2006  
 DRAWN BY: BMW  
 CHECKED BY: BMW

CTE | AECOM

DMS DRILLED SHAFT FOUNDATION (CONTRACT 62303)  
 SIGN DMS-31E, STA. 3475+97

NOTE 4  
 PROPOSED CABINET "DMS-LPS-31L" (CONTRACT 62583, NOTE 5) STA. 3476+01.5, 5RT  
 1/4" RGC STUBOUT (CONTRACT 62302)

2" RGC (CONTRACT 62303)  
 1/4" RGC (CONTRACT 62303)  
 1/4" RGC (CONTRACT 62303)

DMS DRILLED SHAFT FOUNDATION (CONTRACT 62303)  
 SIGN DMS-31L, STA. 3475+88

PROPOSED CABINET "DMS-LPS-31E" (CONTRACT 62583, NOTE 5) STA. 3476+07.3, 5RT

2" RGC (CONTRACT 62303)  
 1/4" RGC (CONTRACT 62303)

2" RGC STUBOUT (CONTRACT 62302)  
 1/4" RGC STUBOUT (CONTRACT 62302)

DMS DRILLED SHAFT FOUNDATION (CONTRACT 62302)  
 SIGN DMS-31E, STA. 3476+12

2" RGC STUBOUT (CONTRACT 62302, NOTE 4)

DMS DRILLED SHAFT FOUNDATION (CONTRACT 62302)  
 SIGN DMS-31E, STA. 3476+21

1/4" RGC STUBOUT (CONTRACT 62302)

NOTE 5

2" RGC (CONTRACT 62303)  
 1/4" RGC (CONTRACT 62303)  
 1/4" RGC (CONTRACT 62303)

(3) - 4" CNC CONCRETE ENCASED (NOTE 3)

(3) - 4" CNC CONCRETE ENCASED (NOTE 3)

3" RGC (CONTRACT 62303)

2" RGC (CONTRACT 62303)

3" RGC (CONTRACT 62303)

2" RGC (CONTRACT 62303)

2" RGC (CONTRACT 62303)

(5) - 4" CNC CONCRETE ENCASED (EXISTING, NOTE 2)

METER PEDESTAL (NOTE 1)

(2) - 3" RGC (NOTE 2)

3" RGC (NOTE 2)

2" RGC (NOTE 2)

METER MOUNTED TO BACK OF CABINET

HH3307, TYPE S1 (SPECIAL) (CONTRACT 62303)  
 STA. 3476+02

HH330B, TYPE C1 (CONTRACT 62303)  
 STA. 3476+12

WALL 016-913

32" HIGH SINGLE FACED BARRIER