


|              |            |
|--------------|------------|
| FINAL SURVEY | DATE       |
| NO. _____    | BY _____   |
| DATE _____   | BY _____   |
| BY _____     | DATE _____ |
| DATE _____   | BY _____   |
| BY _____     | DATE _____ |

|                 |            |
|-----------------|------------|
| ORIGINAL SURVEY | DATE       |
| NO. _____       | BY _____   |
| DATE _____      | BY _____   |
| BY _____        | DATE _____ |
| BY _____        | DATE _____ |
| BY _____        | DATE _____ |

CTE | AECOM

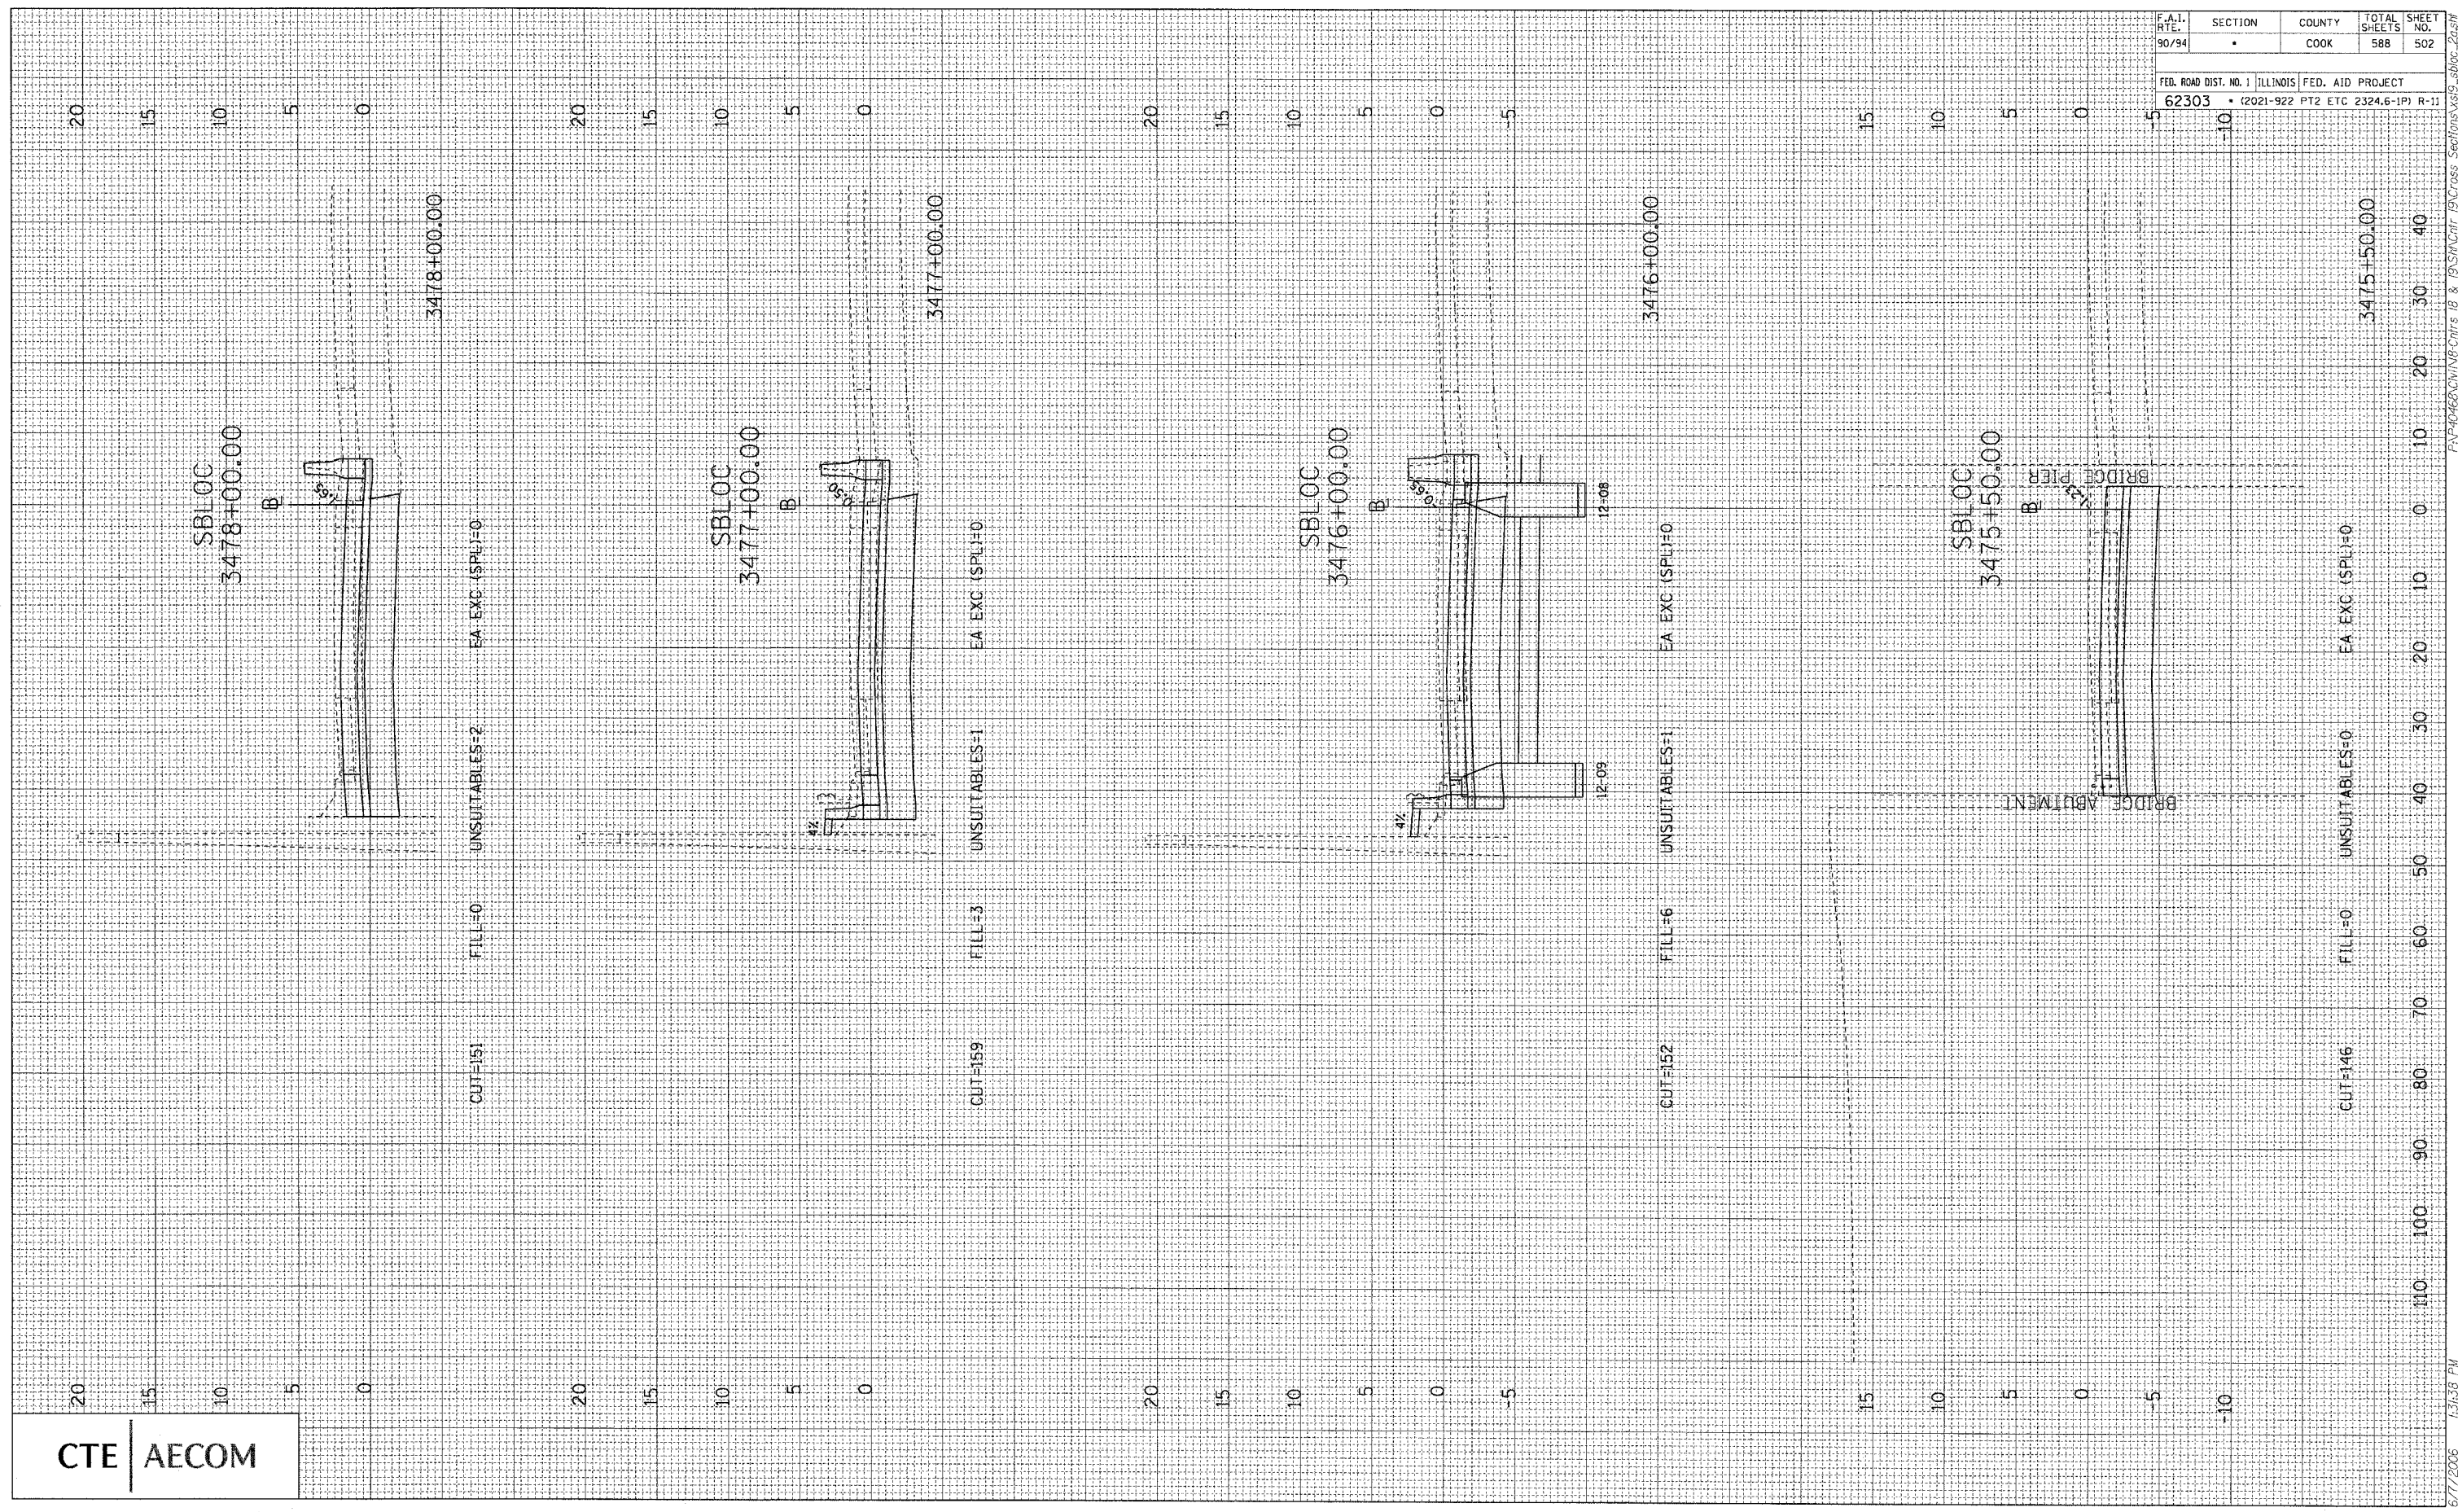

|   |         |        |              |           |
|---|---------|--------|--------------|-----------|
| F.A.I. RITE                                     | SECTION | COUNTY | TOTAL SHEETS | SHEET NO. |
| 90/94   | •       | COOK   | 588          | 502       |
| FED. ROAD DIST. NO. 1 ILLINOIS FED. AID PROJECT |         |        |              |           |
| 62303 • (2021-922 PT2 ETC 2324.6-1P) R-11       |         |        |              |           |

6/7/2006 1:34:38 PM P:\P\4624\W\B-01118 & 19\SAC\19\Cross Sections\X19\_SBLOC.dwg