


FINAL SURVEY DRAWING  
 SURVEY PLOTTED  
 NOTE BOOK TEMPLATE  
 NO. \_\_\_\_\_  
 AREA CHECKED  
 BY \_\_\_\_\_  
 DATE \_\_\_\_\_

ORIGINAL SURVEY DRAWING  
 SURVEY PLOTTED  
 NOTE BOOK TEMPLATE  
 NO. \_\_\_\_\_  
 AREA CHECKED  
 BY \_\_\_\_\_  
 DATE \_\_\_\_\_

CTE | AECOM

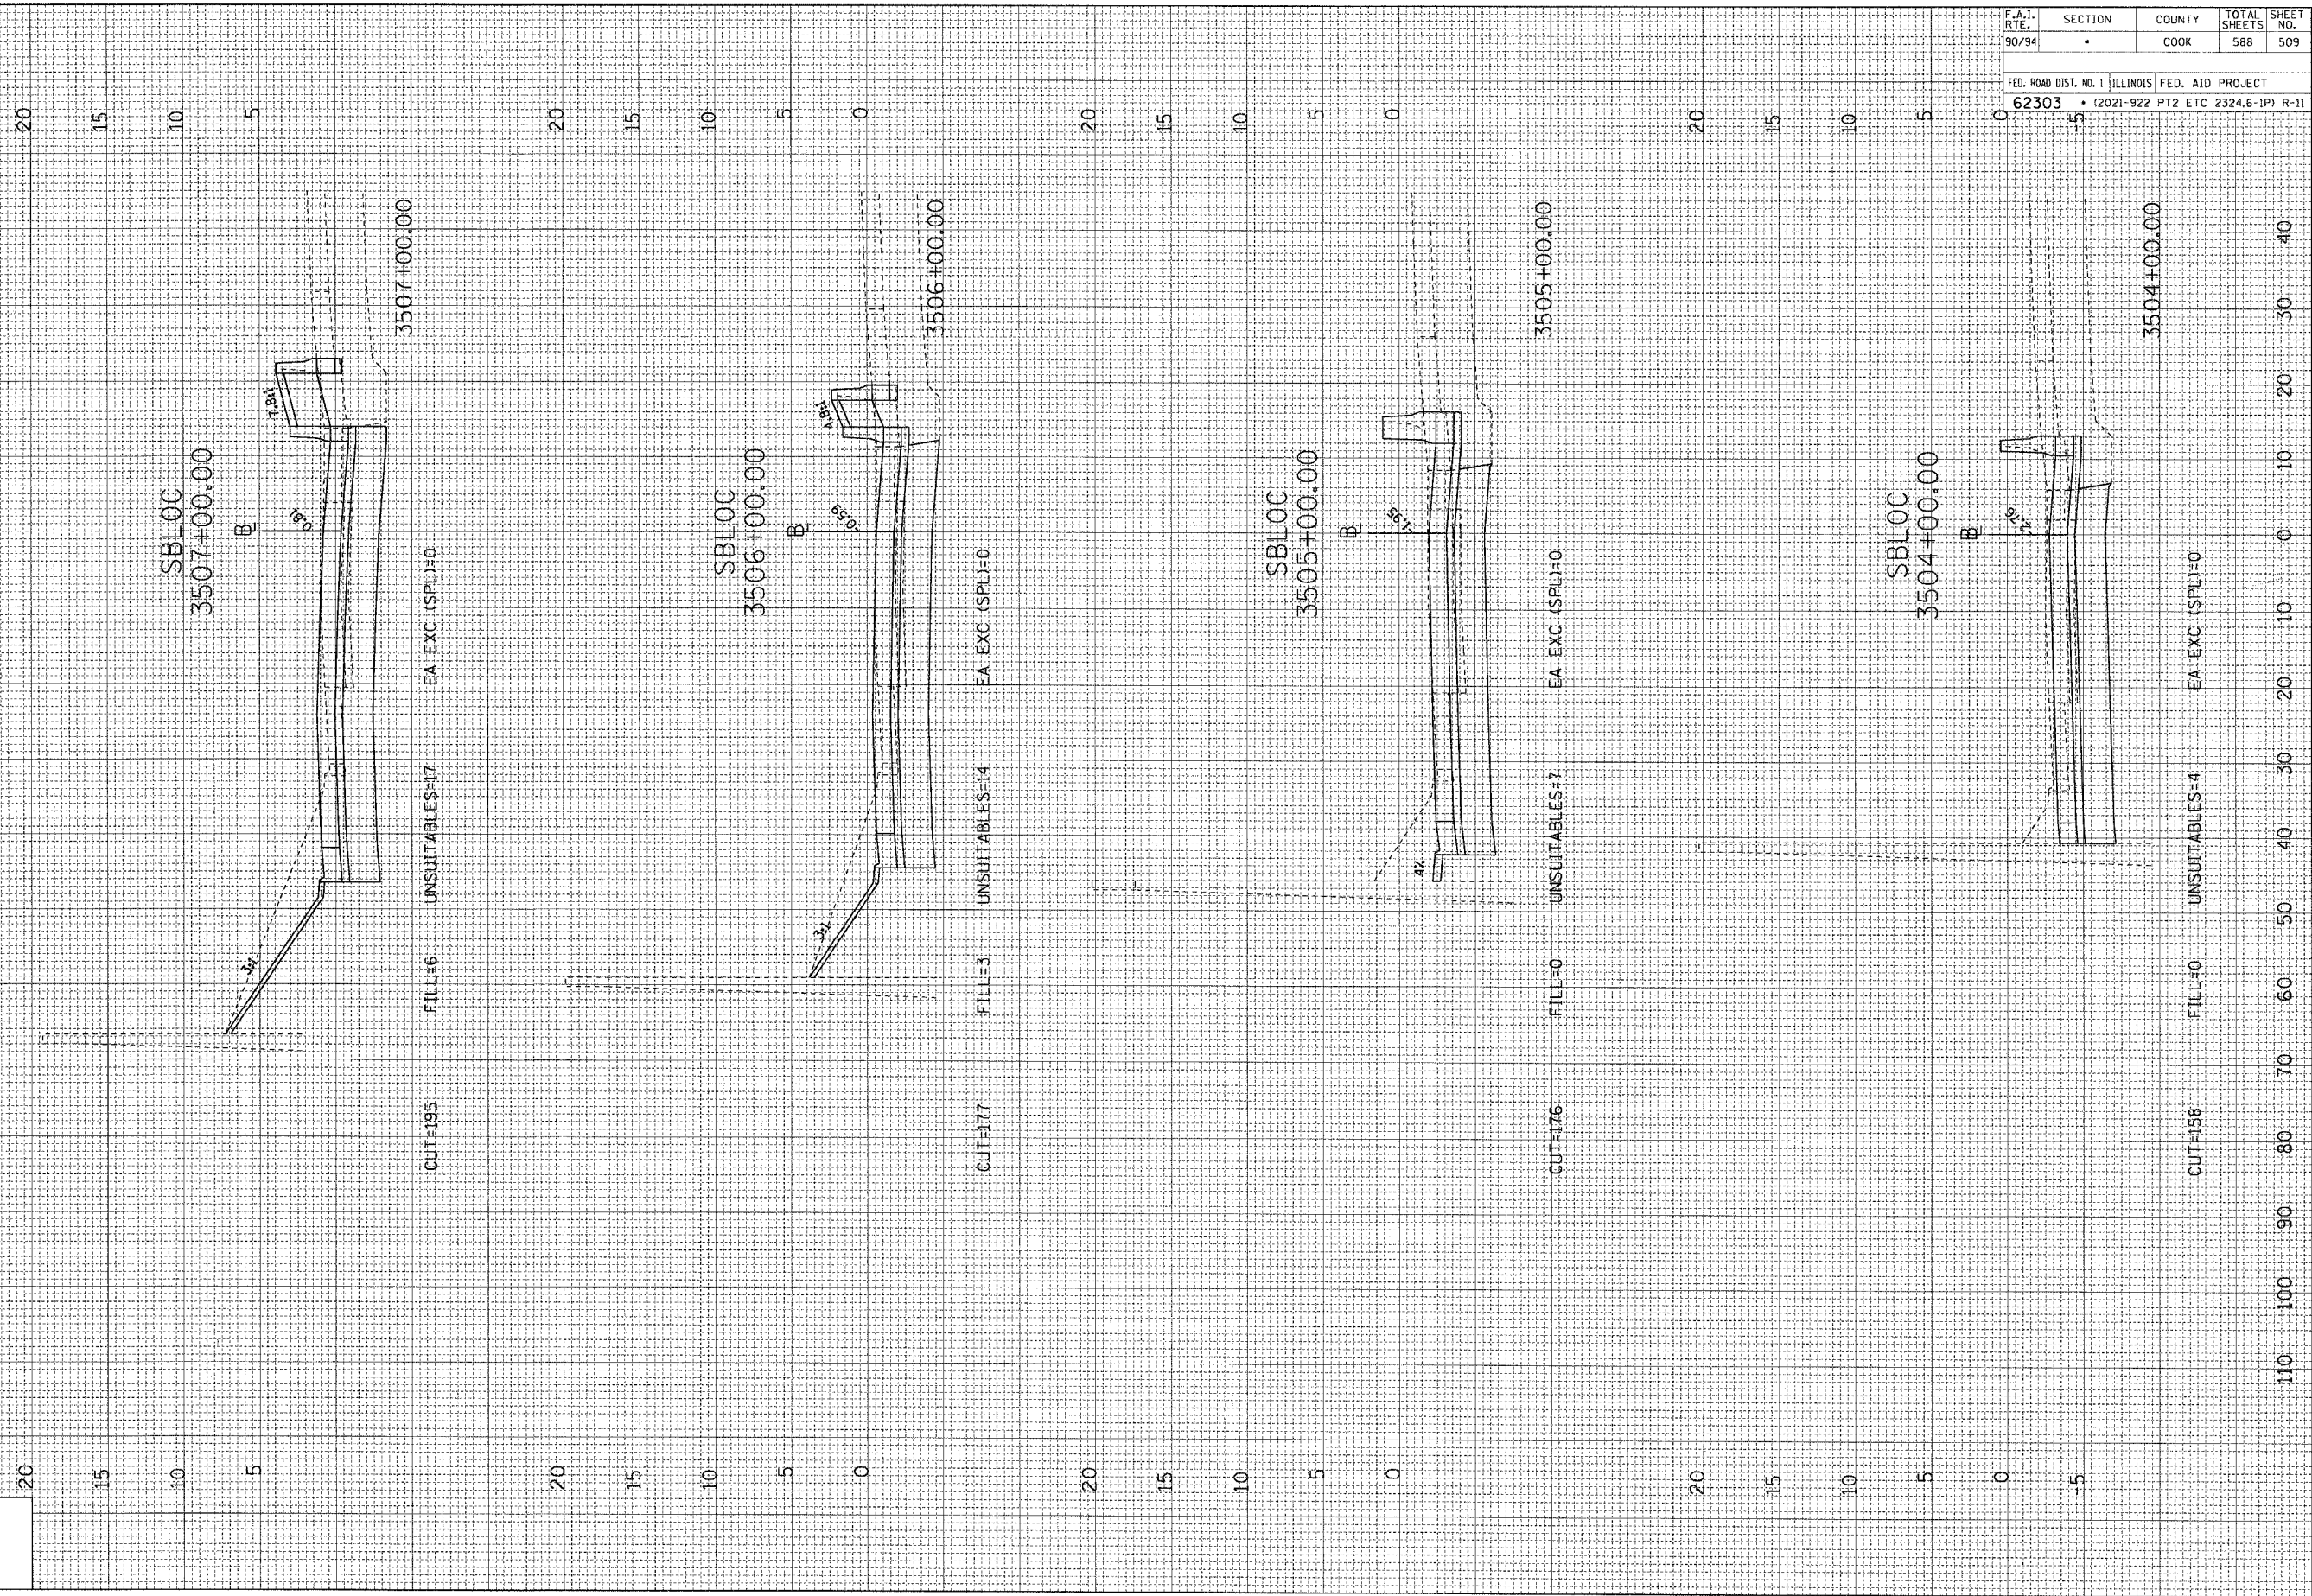

F.A.I. RTE.	SECTION	COUNTY	TOTAL SHEETS	SHEET NO.
90/94		COOK	588	509
FED. ROAD DIST. NO. 1 ILLINOIS FED. AID PROJECT				
62303 • (2021-922 PT2 ETC 2324.6-1P) R-11				

6/7/2006 1:55 PM P:\40468\Civil\B-Ctrns 18 & 19\31stCntr 19\Cross Sections\99\_SbLoc\_2a.dwg